


PROJECT REFERENCE NO.	SHEET NO.
R-5023B	EC-9/CONST.9
RW SHEET NO.	
ROADWAY DESIGN ENGINEER	HYDRAULICS ENGINEER
<b>HNTB</b>	
HNTB NORTH CAROLINA, P.C. 343 E. SIX FORKS ROAD, SUITE 200 RALEIGH, NORTH CAROLINA 27609 NC LICENSE NO: C-1554	

CLEARING AND GRUBBING  
EROSION CONTROL FOR  
CONSTRUCTION SHEET 9

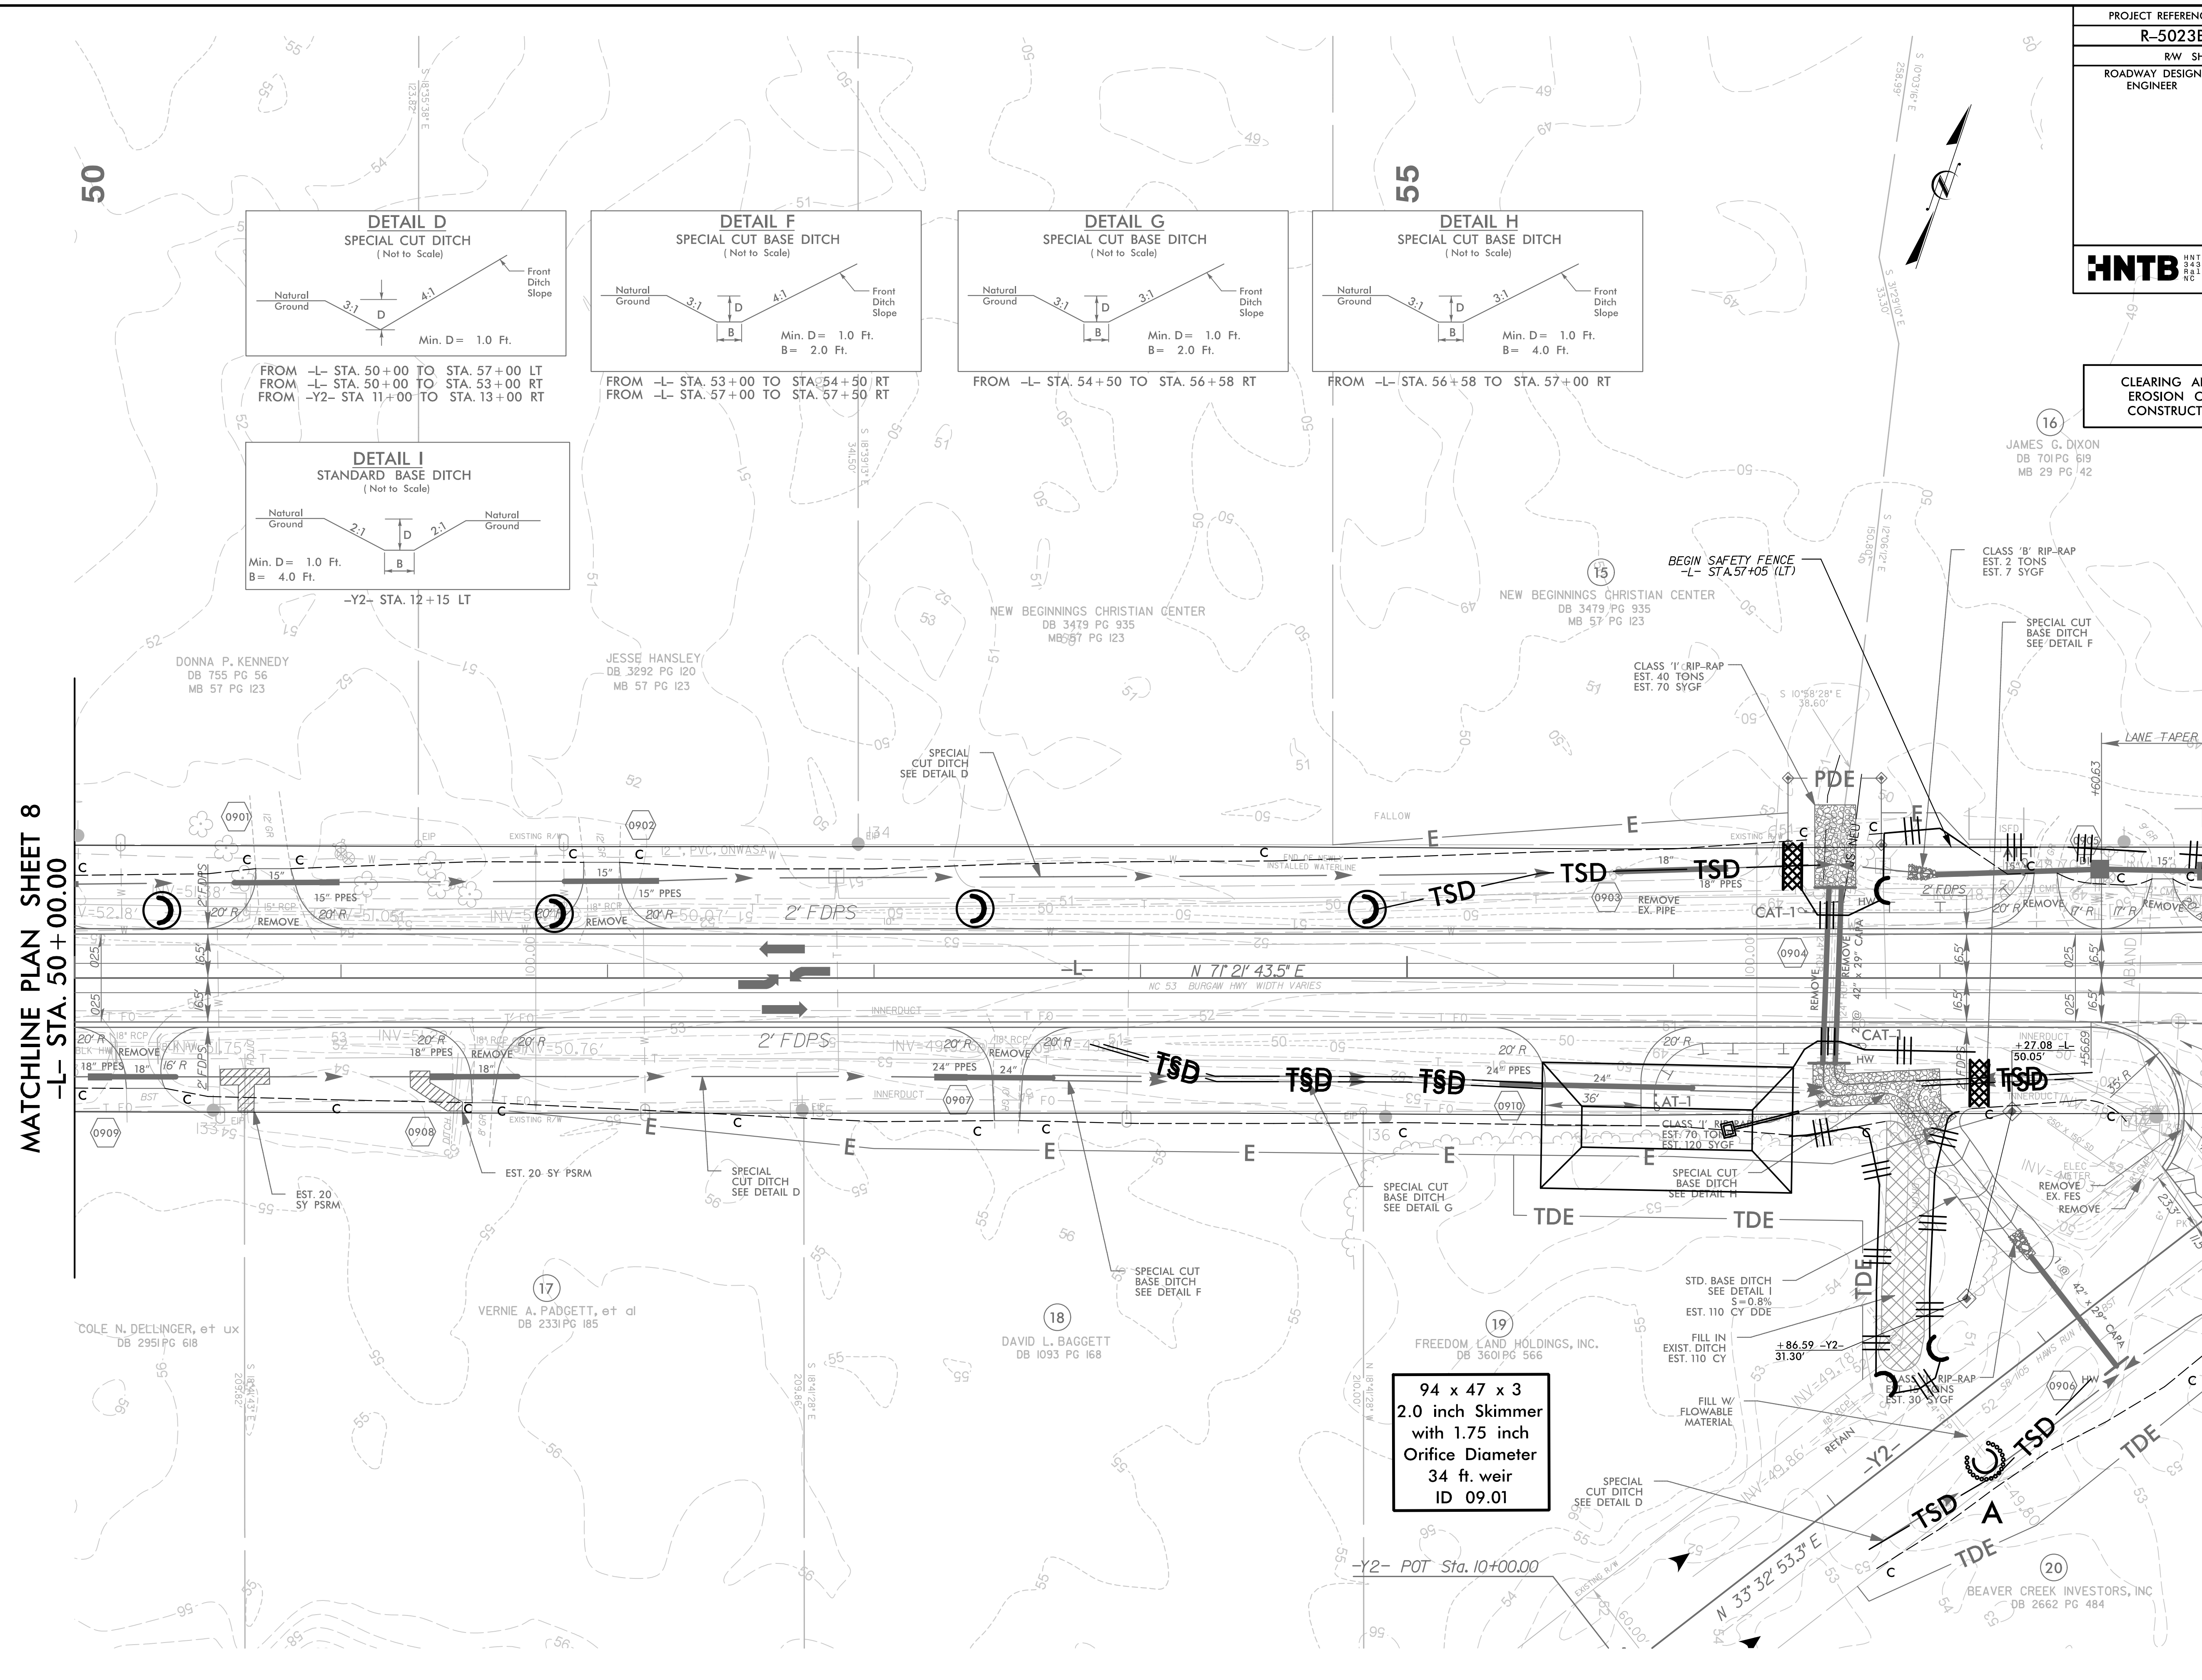

MATCHLINE PLAN SHEET 8  
-L- STA. 50 + 00.00

MATCHLINE PLAN SHEET 10  
-L- STA. 58 + 00.00

94 x 47 x 3  
2.0 inch Skimmer  
with 1.75 inch  
Orifice Diameter  
34 ft. weir  
ID 09.01

REVISIONS

4:07:26 PM  
R:\Projects\23B\EC-9\psh\_9.dgn  
HNTB