
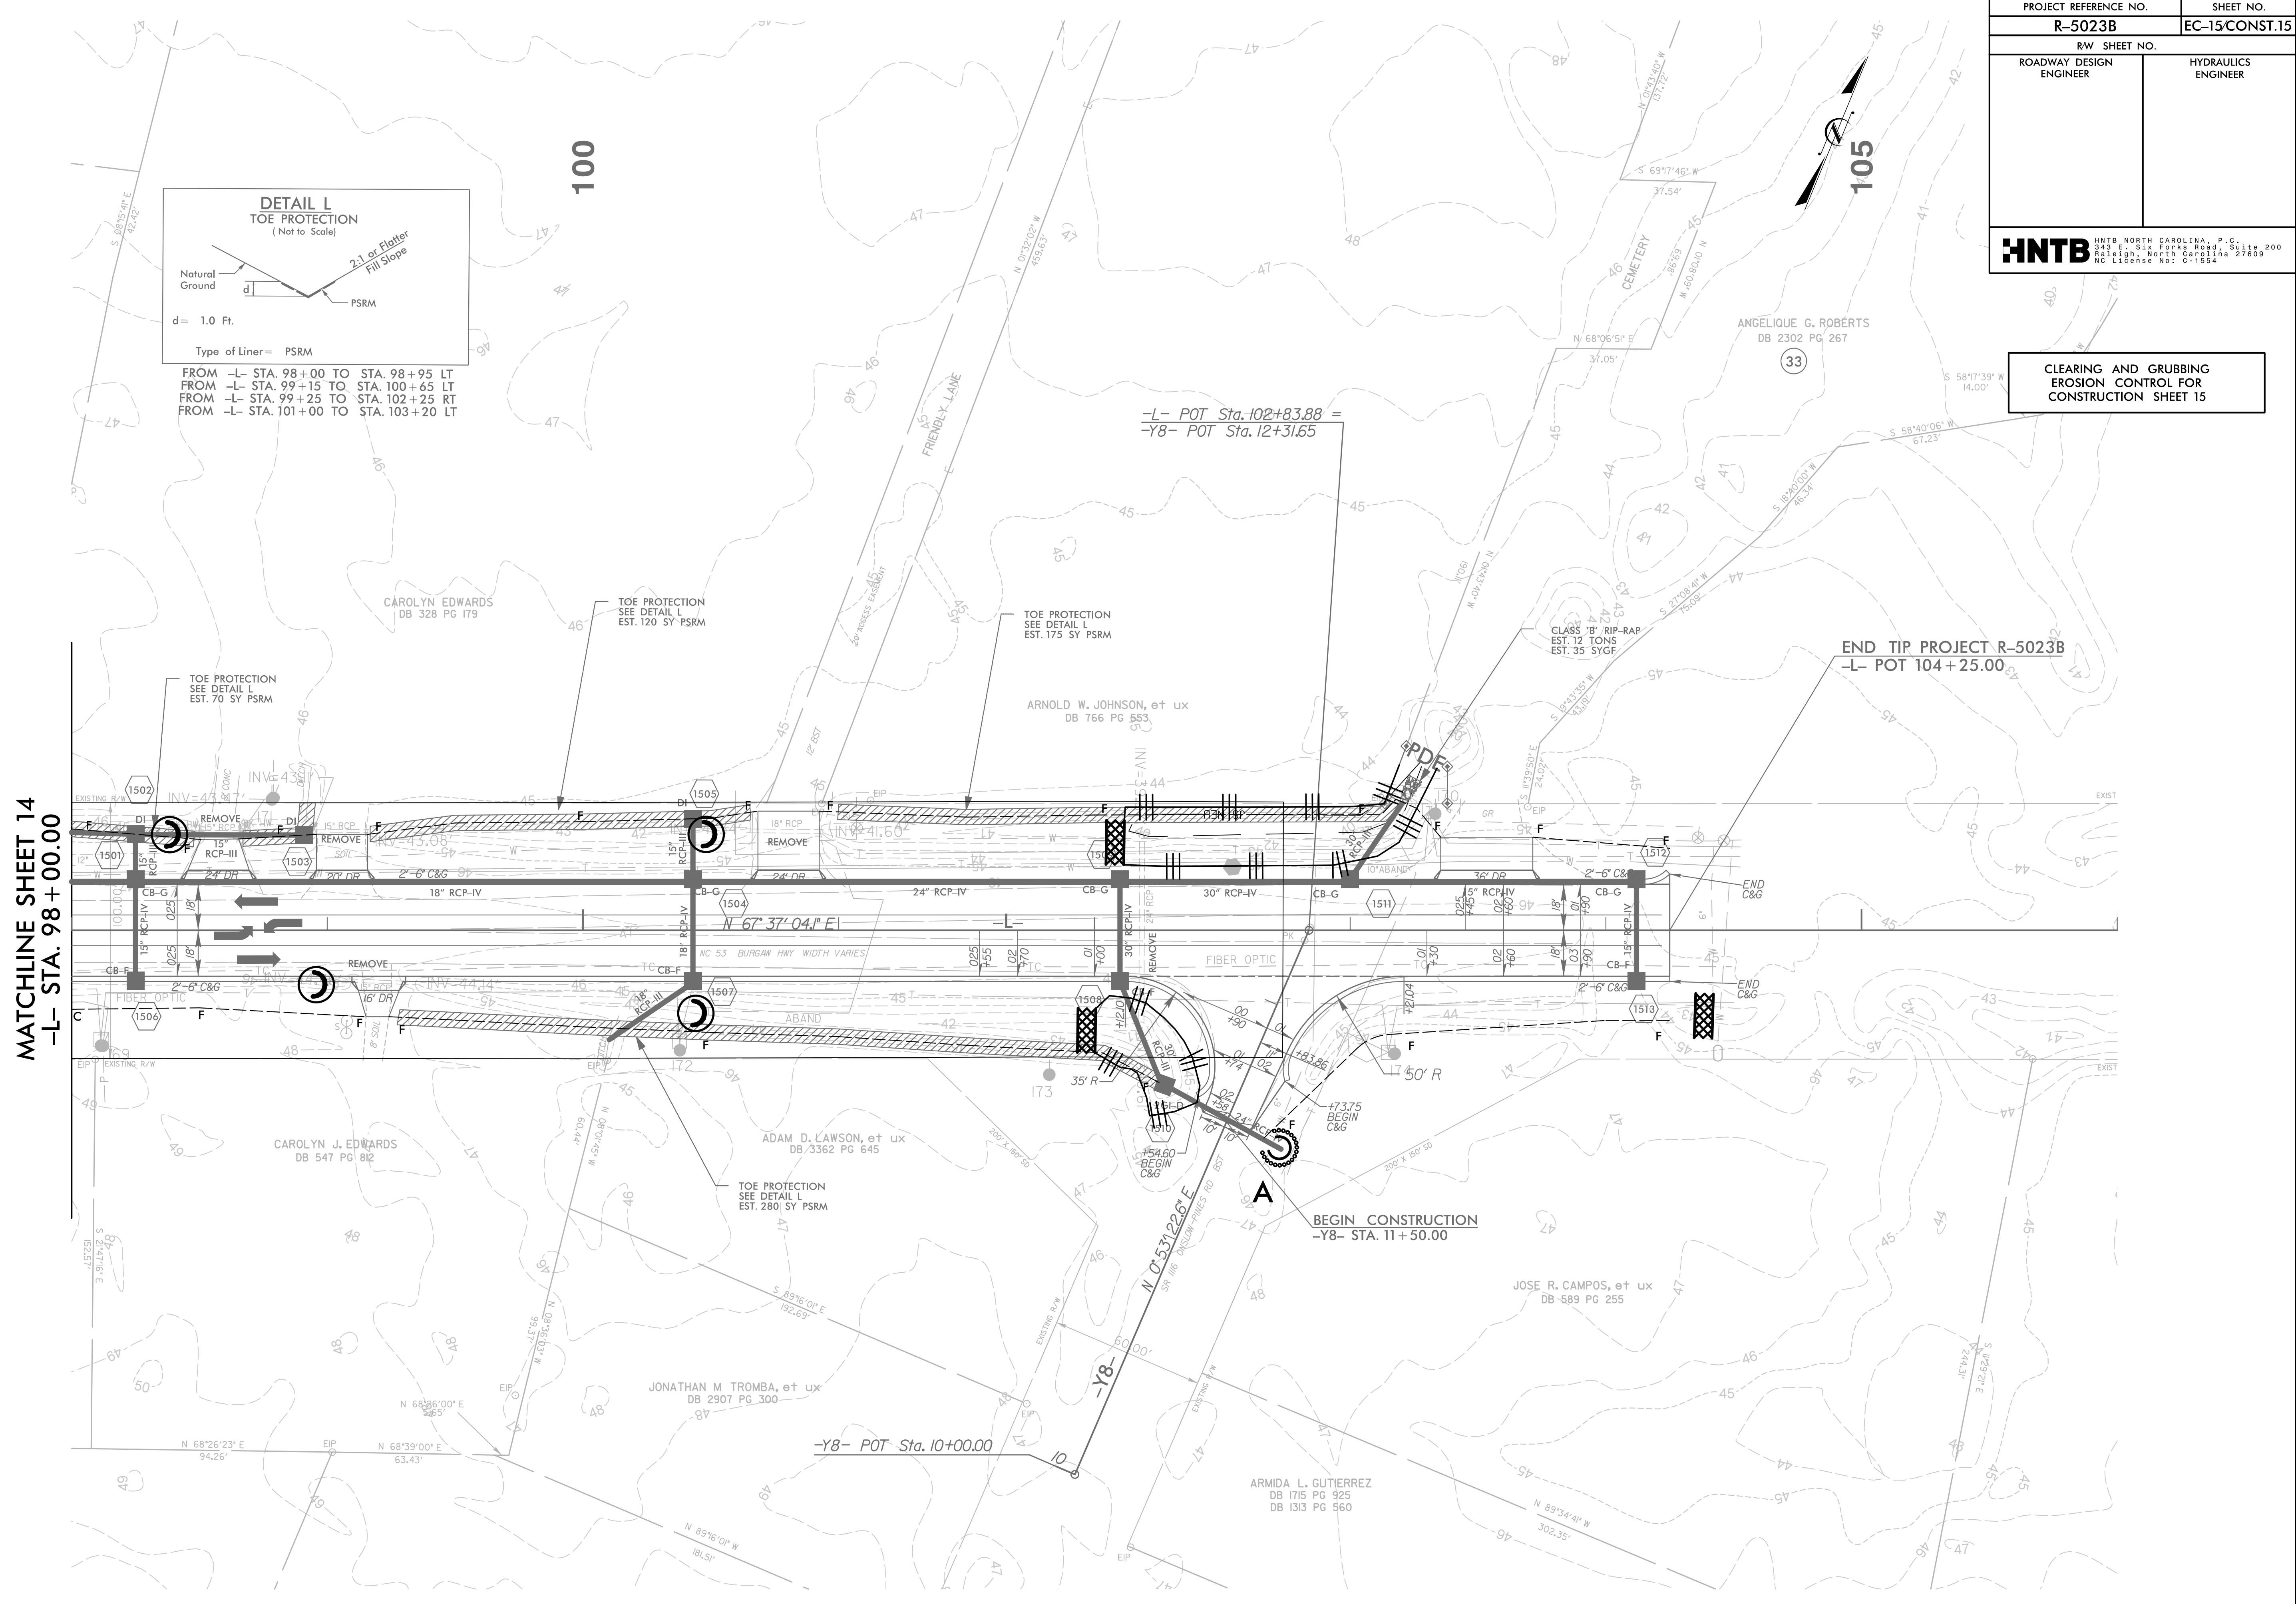


PROJECT REFERENCE NO.	SHEET NO.
R-5023B	EC-15/CONST.15
RW SHEET NO.	
ROADWAY DESIGN ENGINEER	HYDRAULICS ENGINEER
<b>HNTB</b>	
<small>HNTB NORTH CAROLINA, P.C.          343 E. SIX FORKS ROAD, SUITE 200          RALEIGH, NORTH CAROLINA 27609          NC LICENSE NO: C-1554</small>	

CLEARING AND GRUBBING  
EROSION CONTROL FOR  
CONSTRUCTION SHEET 15

MATCHLINE SHEET 14  
-L- STA. 98 + 00.00

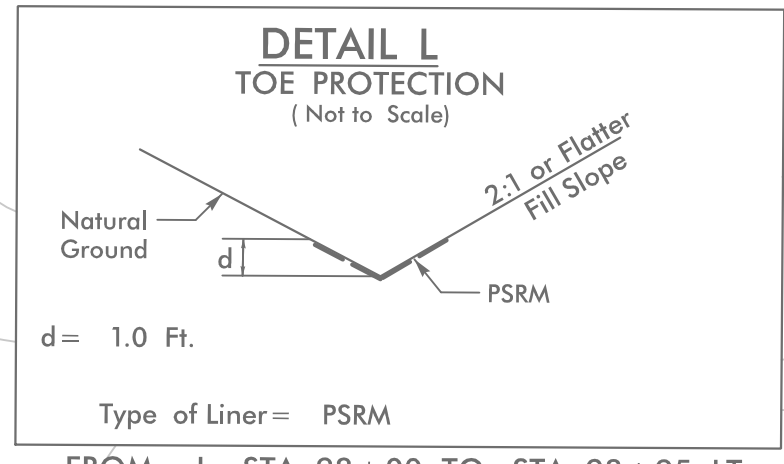

REVISIONS

8/17/99

4/10/06 PM  
 44023B.C. eg\_psh\_15.dgn  
 HNTB