


PROJECT REFERENCE NO. B-5383	SHEET NO. EC-7/CONST.4A
RW SHEET NO.	
ROADWAY DESIGN ENGINEER	HYDRAULICS ENGINEER

NOTE:
UTILIZE SPECIAL STILLING BASIN AS APPLICABLE.

DETOUR

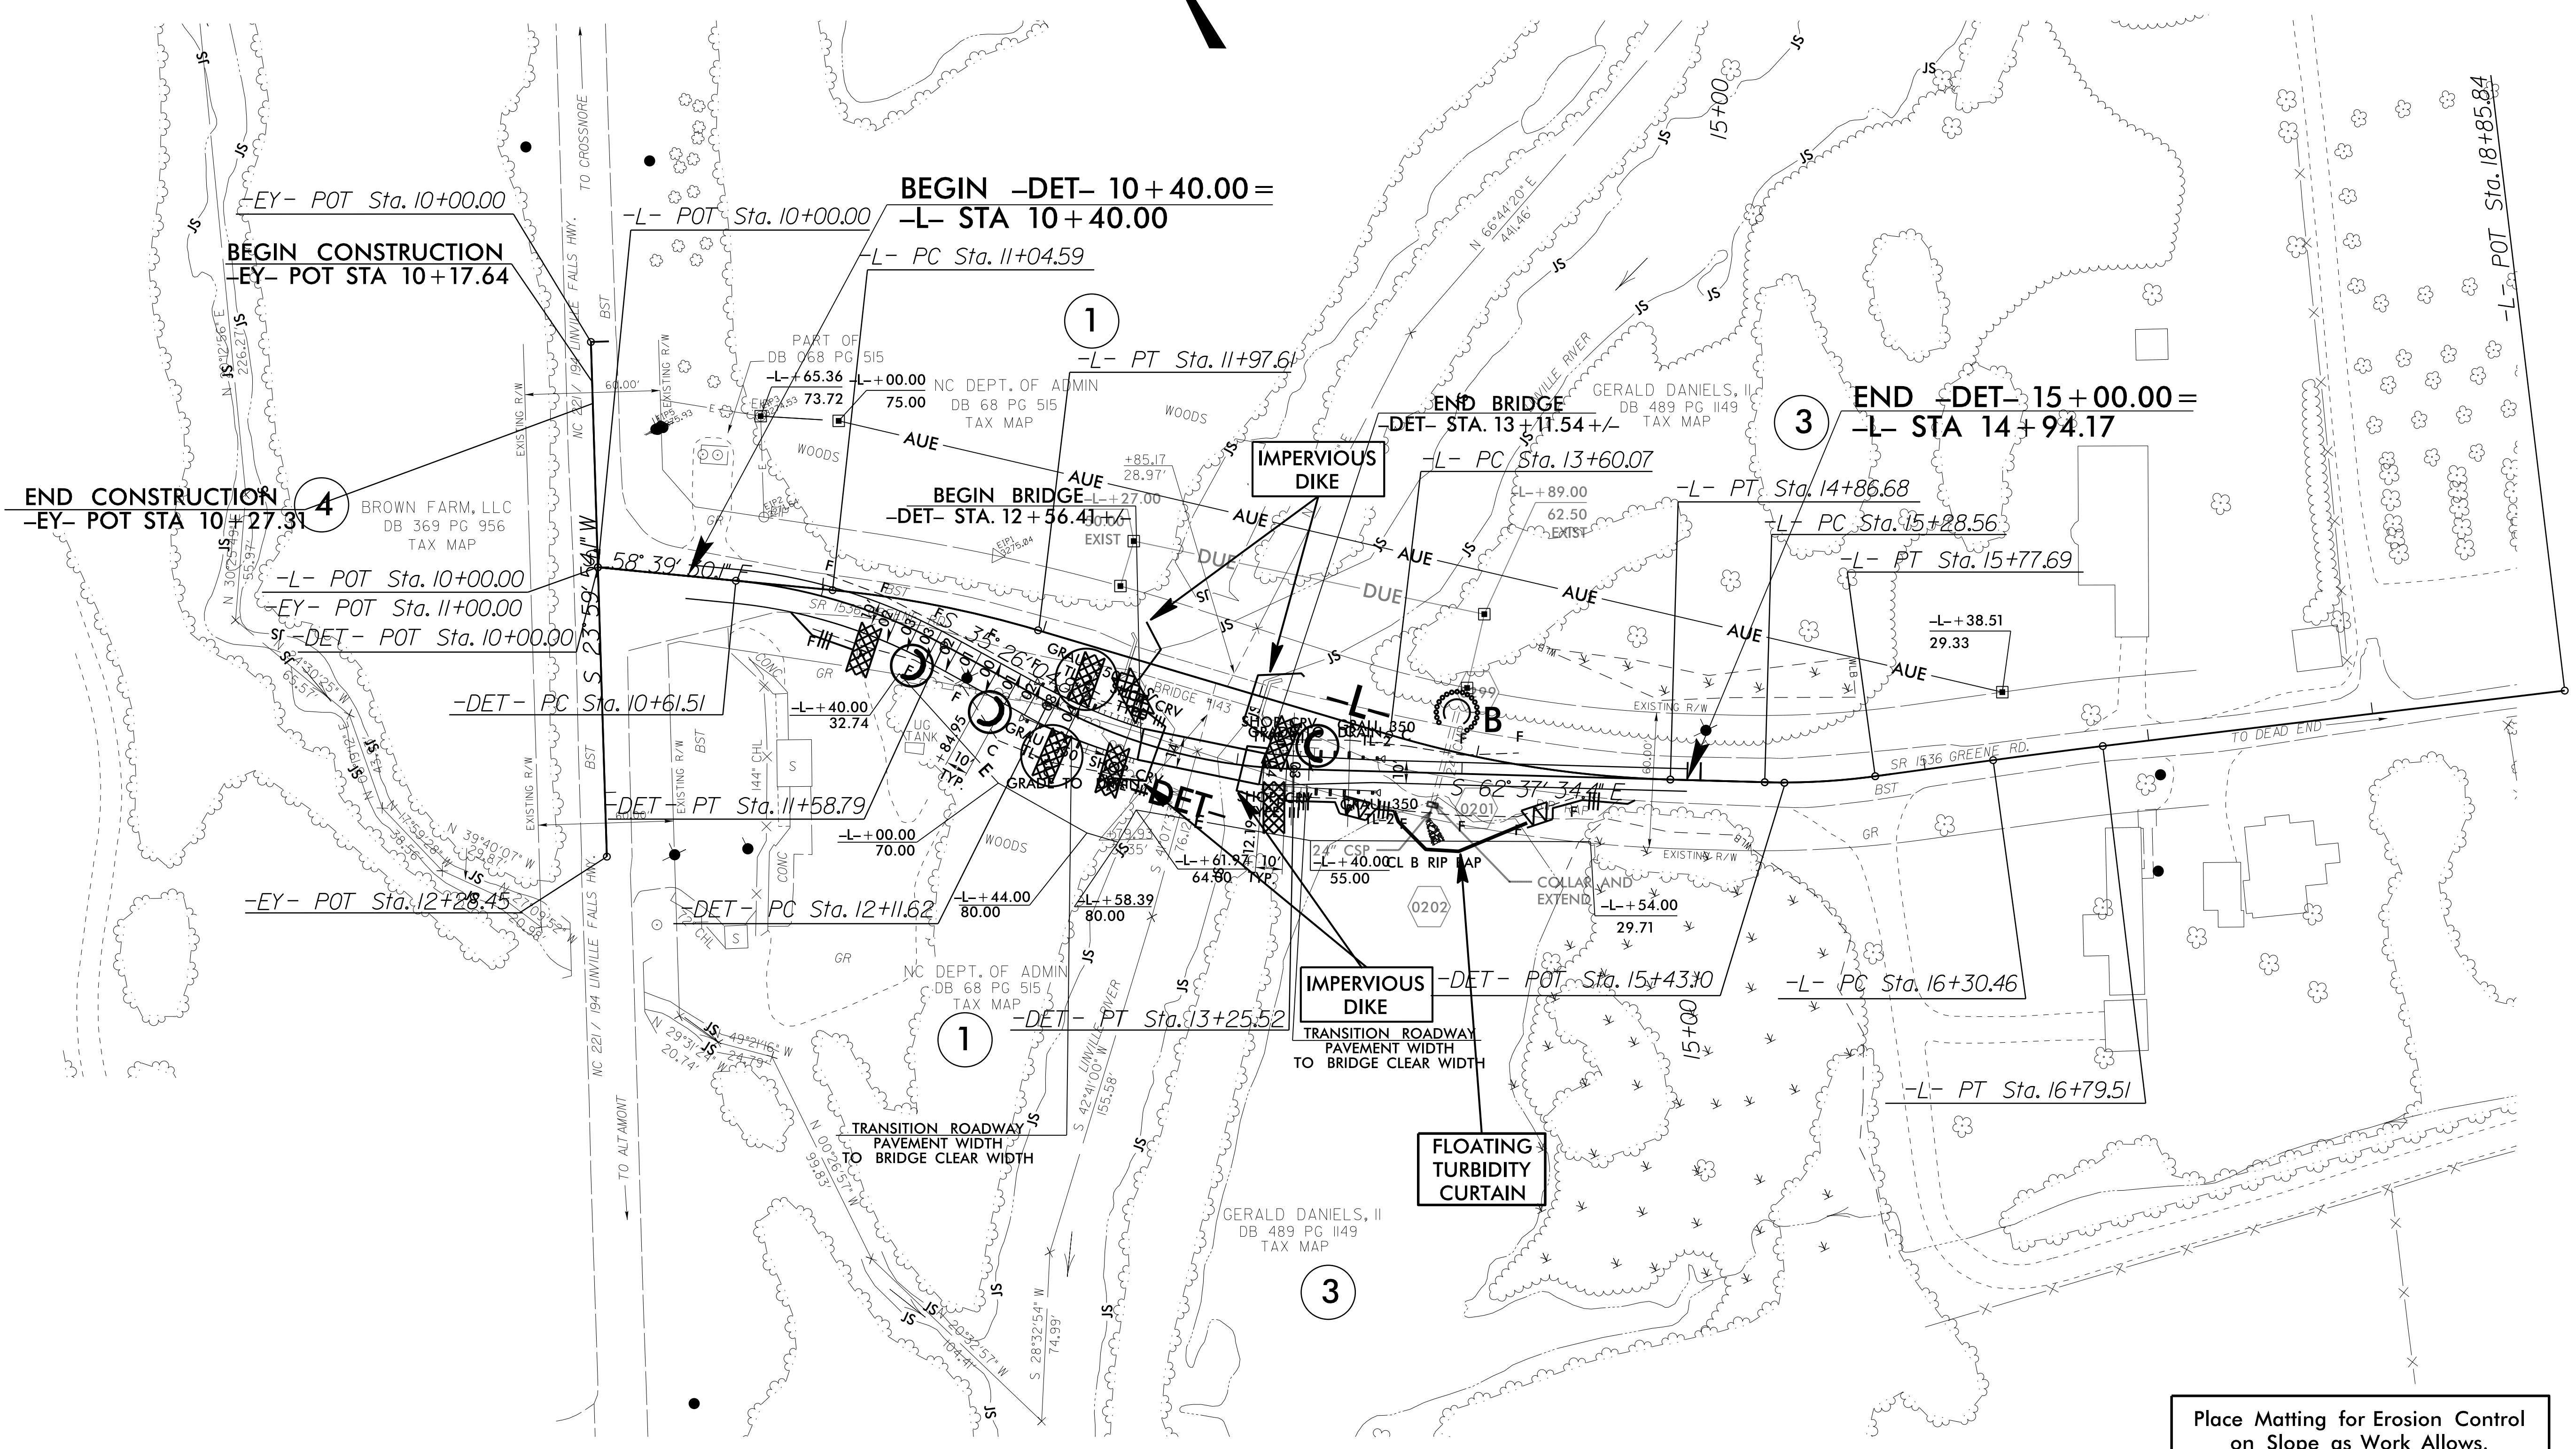

Place Matting for Erosion Control
on Slope as Work Allows.
-DET- Sta. 12+00 to 2+50 RT
-DET- Sta. 13+75 to 14+50 RT

8/17/99

02 NOV 2016 17:06
R:\E:\Projects\B5383.EC.psh 4A.dgn
C:\Users\jca\AppData\Local\Temp\269783