

NOTES: ANY DEVIATION FROM OPTIONS GIVEN WILL REQUIRE PRIOR APPROVAL BY ENGINEER.


ADDITIONAL EROSION CONTROL DEVICES MAY NEED TO BE INSTALLED AS DIRECTED BY THE ENGINEER.

NOTE: PLACE TEMPORARY ROCK SEDIMENT DAMS TYPE - B AND TEMPORARY ROCK SILT CHECKS TYPE - A AT DRAINAGE OUTLETS.


NOTE: PERIMETER EROSION CONTROL MEASURES SHALL BE INSTALLED DURING CLEARING AND GRUBBING PHASE.

PROJECT REFERENCE NO. U-4910A	SHEET NO. EC-06/CONST.06
ROADWAY DESIGN ENGINEER	HYDRAULICS ENGINEER

CLEARING AND GRUBBING EROSION CONTROL FOR CONSTRUCTION SHEET 06

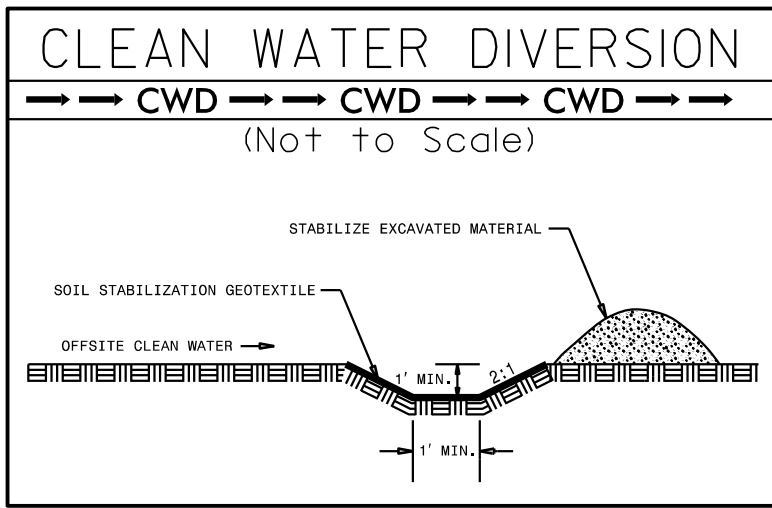

90 x 45 x 3
2.0 inch Skimmer
with 1.750 inch
Orifice Diameter
37 ft. weir
ID 2.6.1

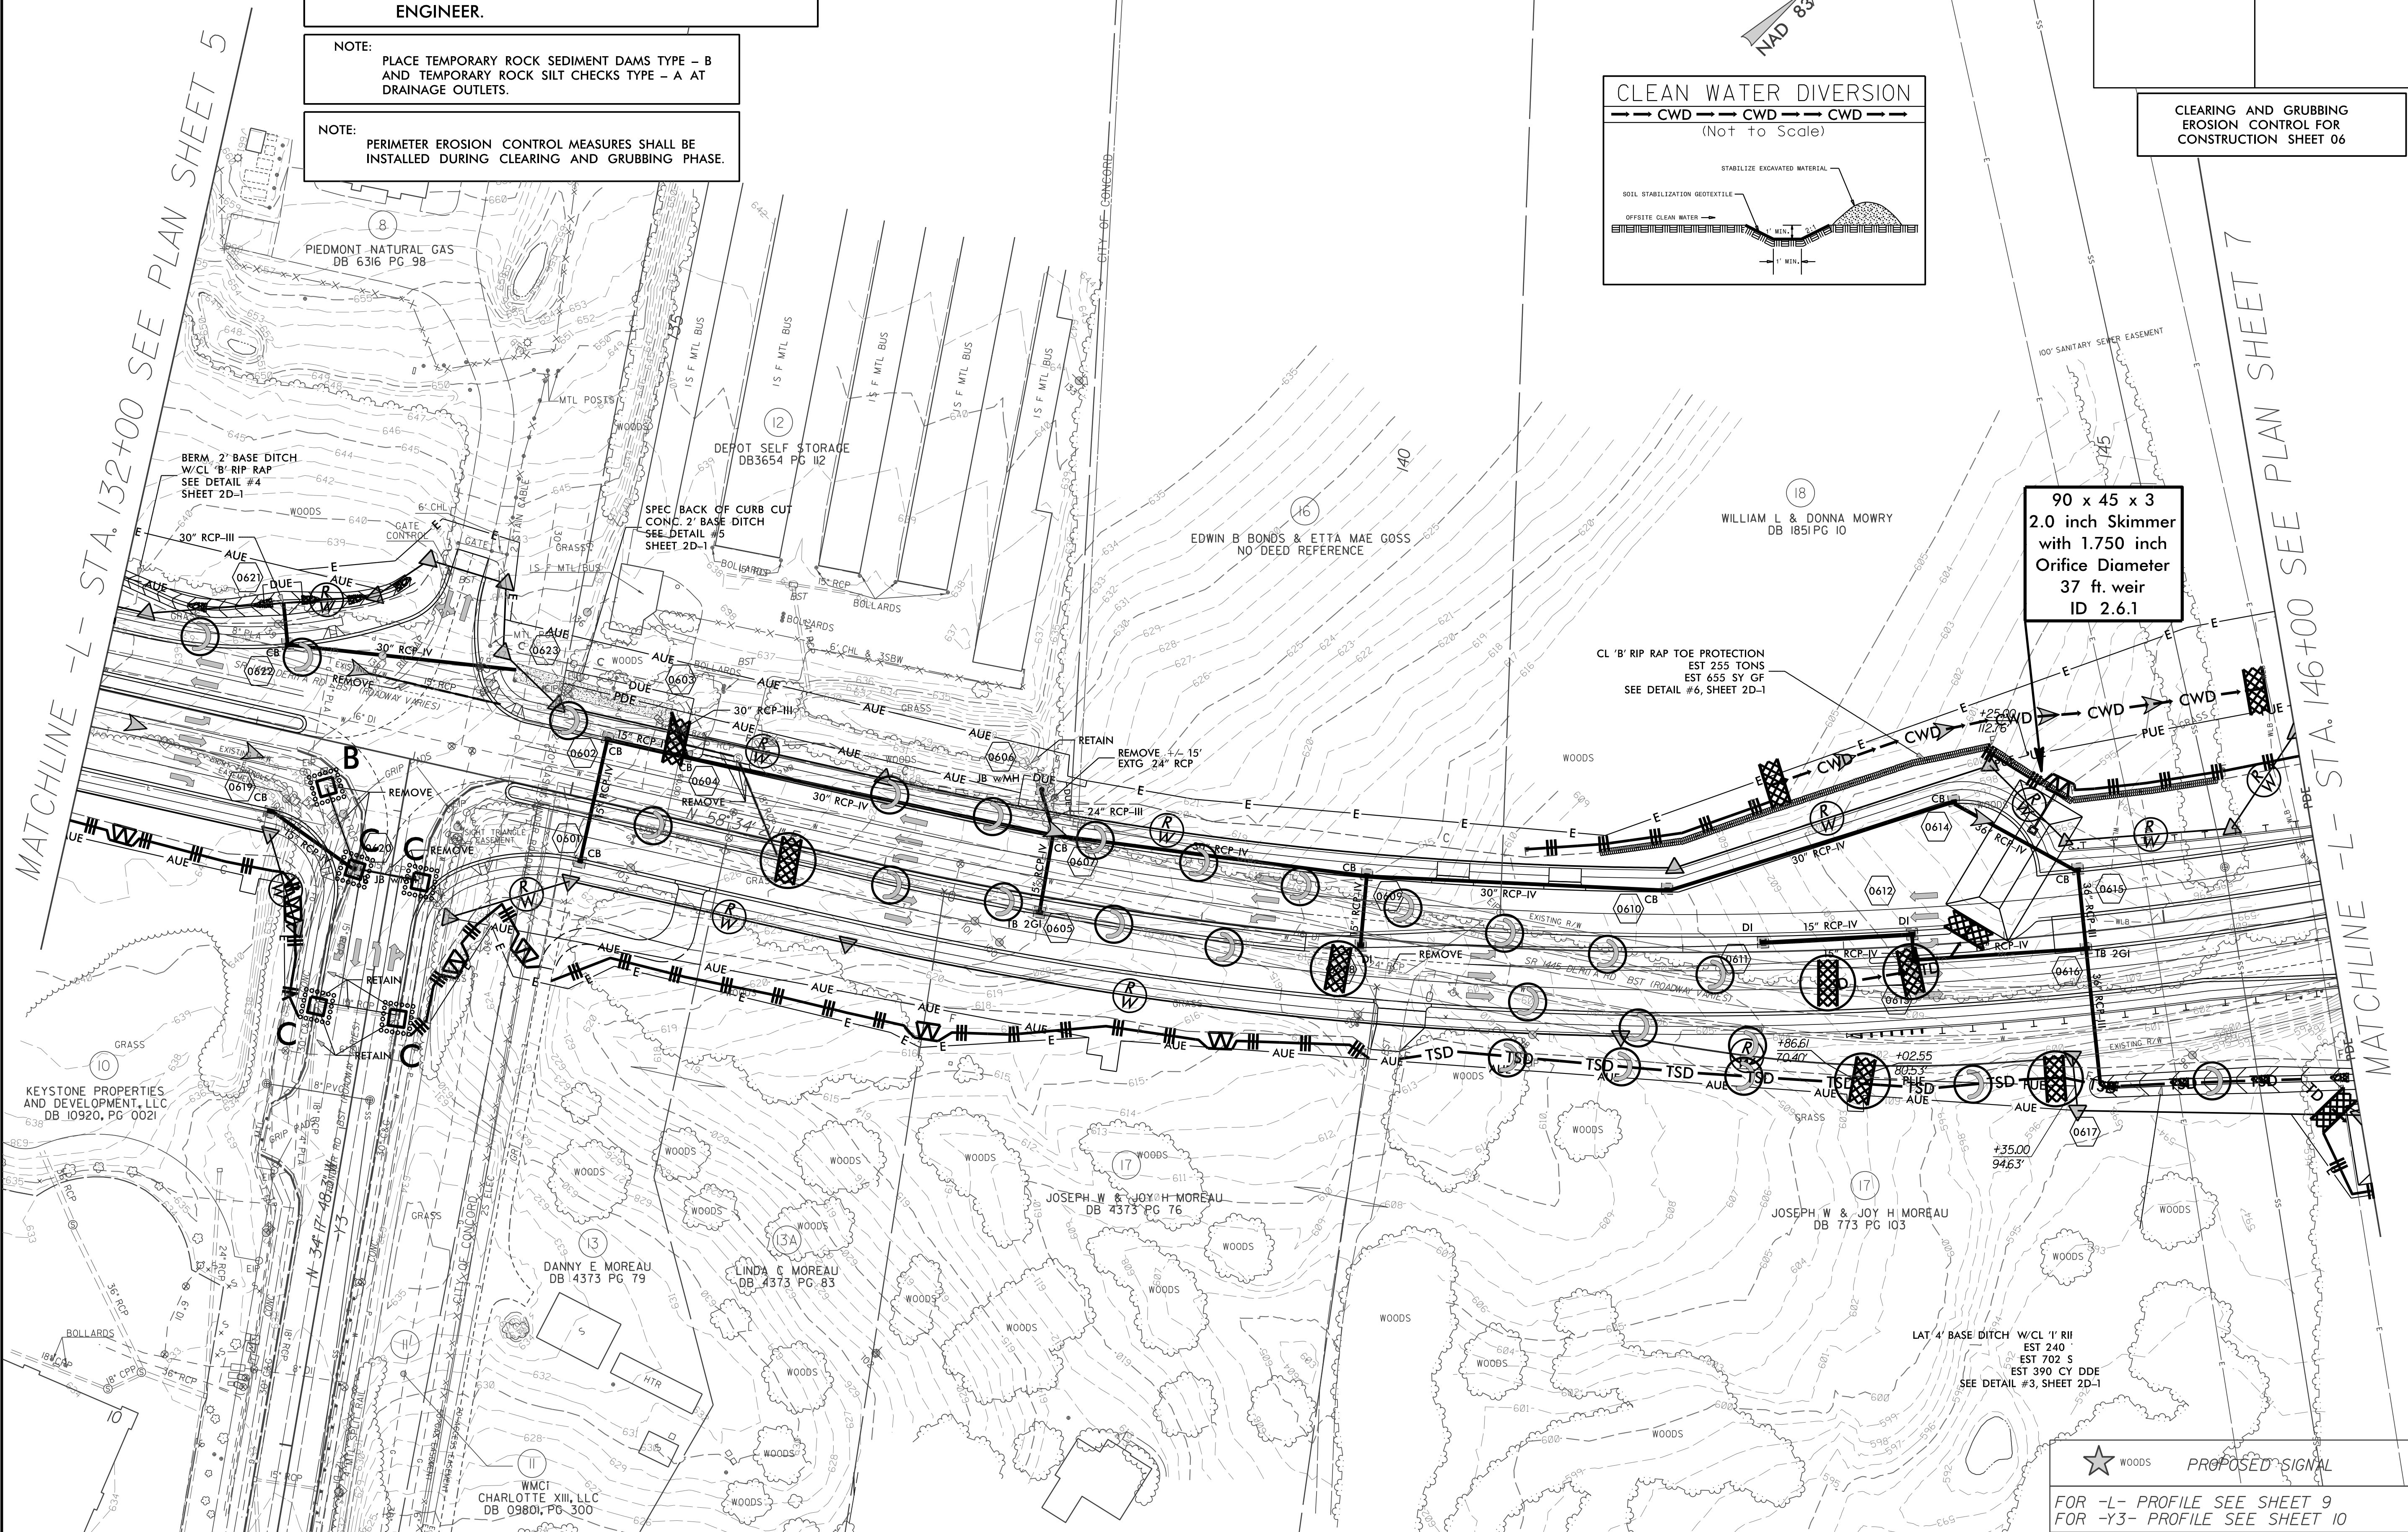

★ WOODS PROPOSED SIGNAL

FOR -L- PROFILE SEE SHEET 9
FOR -Y3- PROFILE SEE SHEET 10