


NOTES: ANY DEVIATION FROM OPTIONS GIVEN WILL REQUIRE PRIOR APPROVAL BY ENGINEER.

ADDITIONAL EROSION CONTROL DEVICES MAY NEED TO BE INSTALLED AS DIRECTED BY THE ENGINEER.

-DET3- DETOUR DETAIL

PROJECT REFERENCE NO.	SHEET NO.
U-4910A	EC-07A/DET.2F-1
R/W SHEET NO.	
ROADWAY DESIGN ENGINEER	HYDRAULICS ENGINEER

FINAL GRADE EROSION CONTROL FOR DETOUR DETAIL SHEET 2F-1

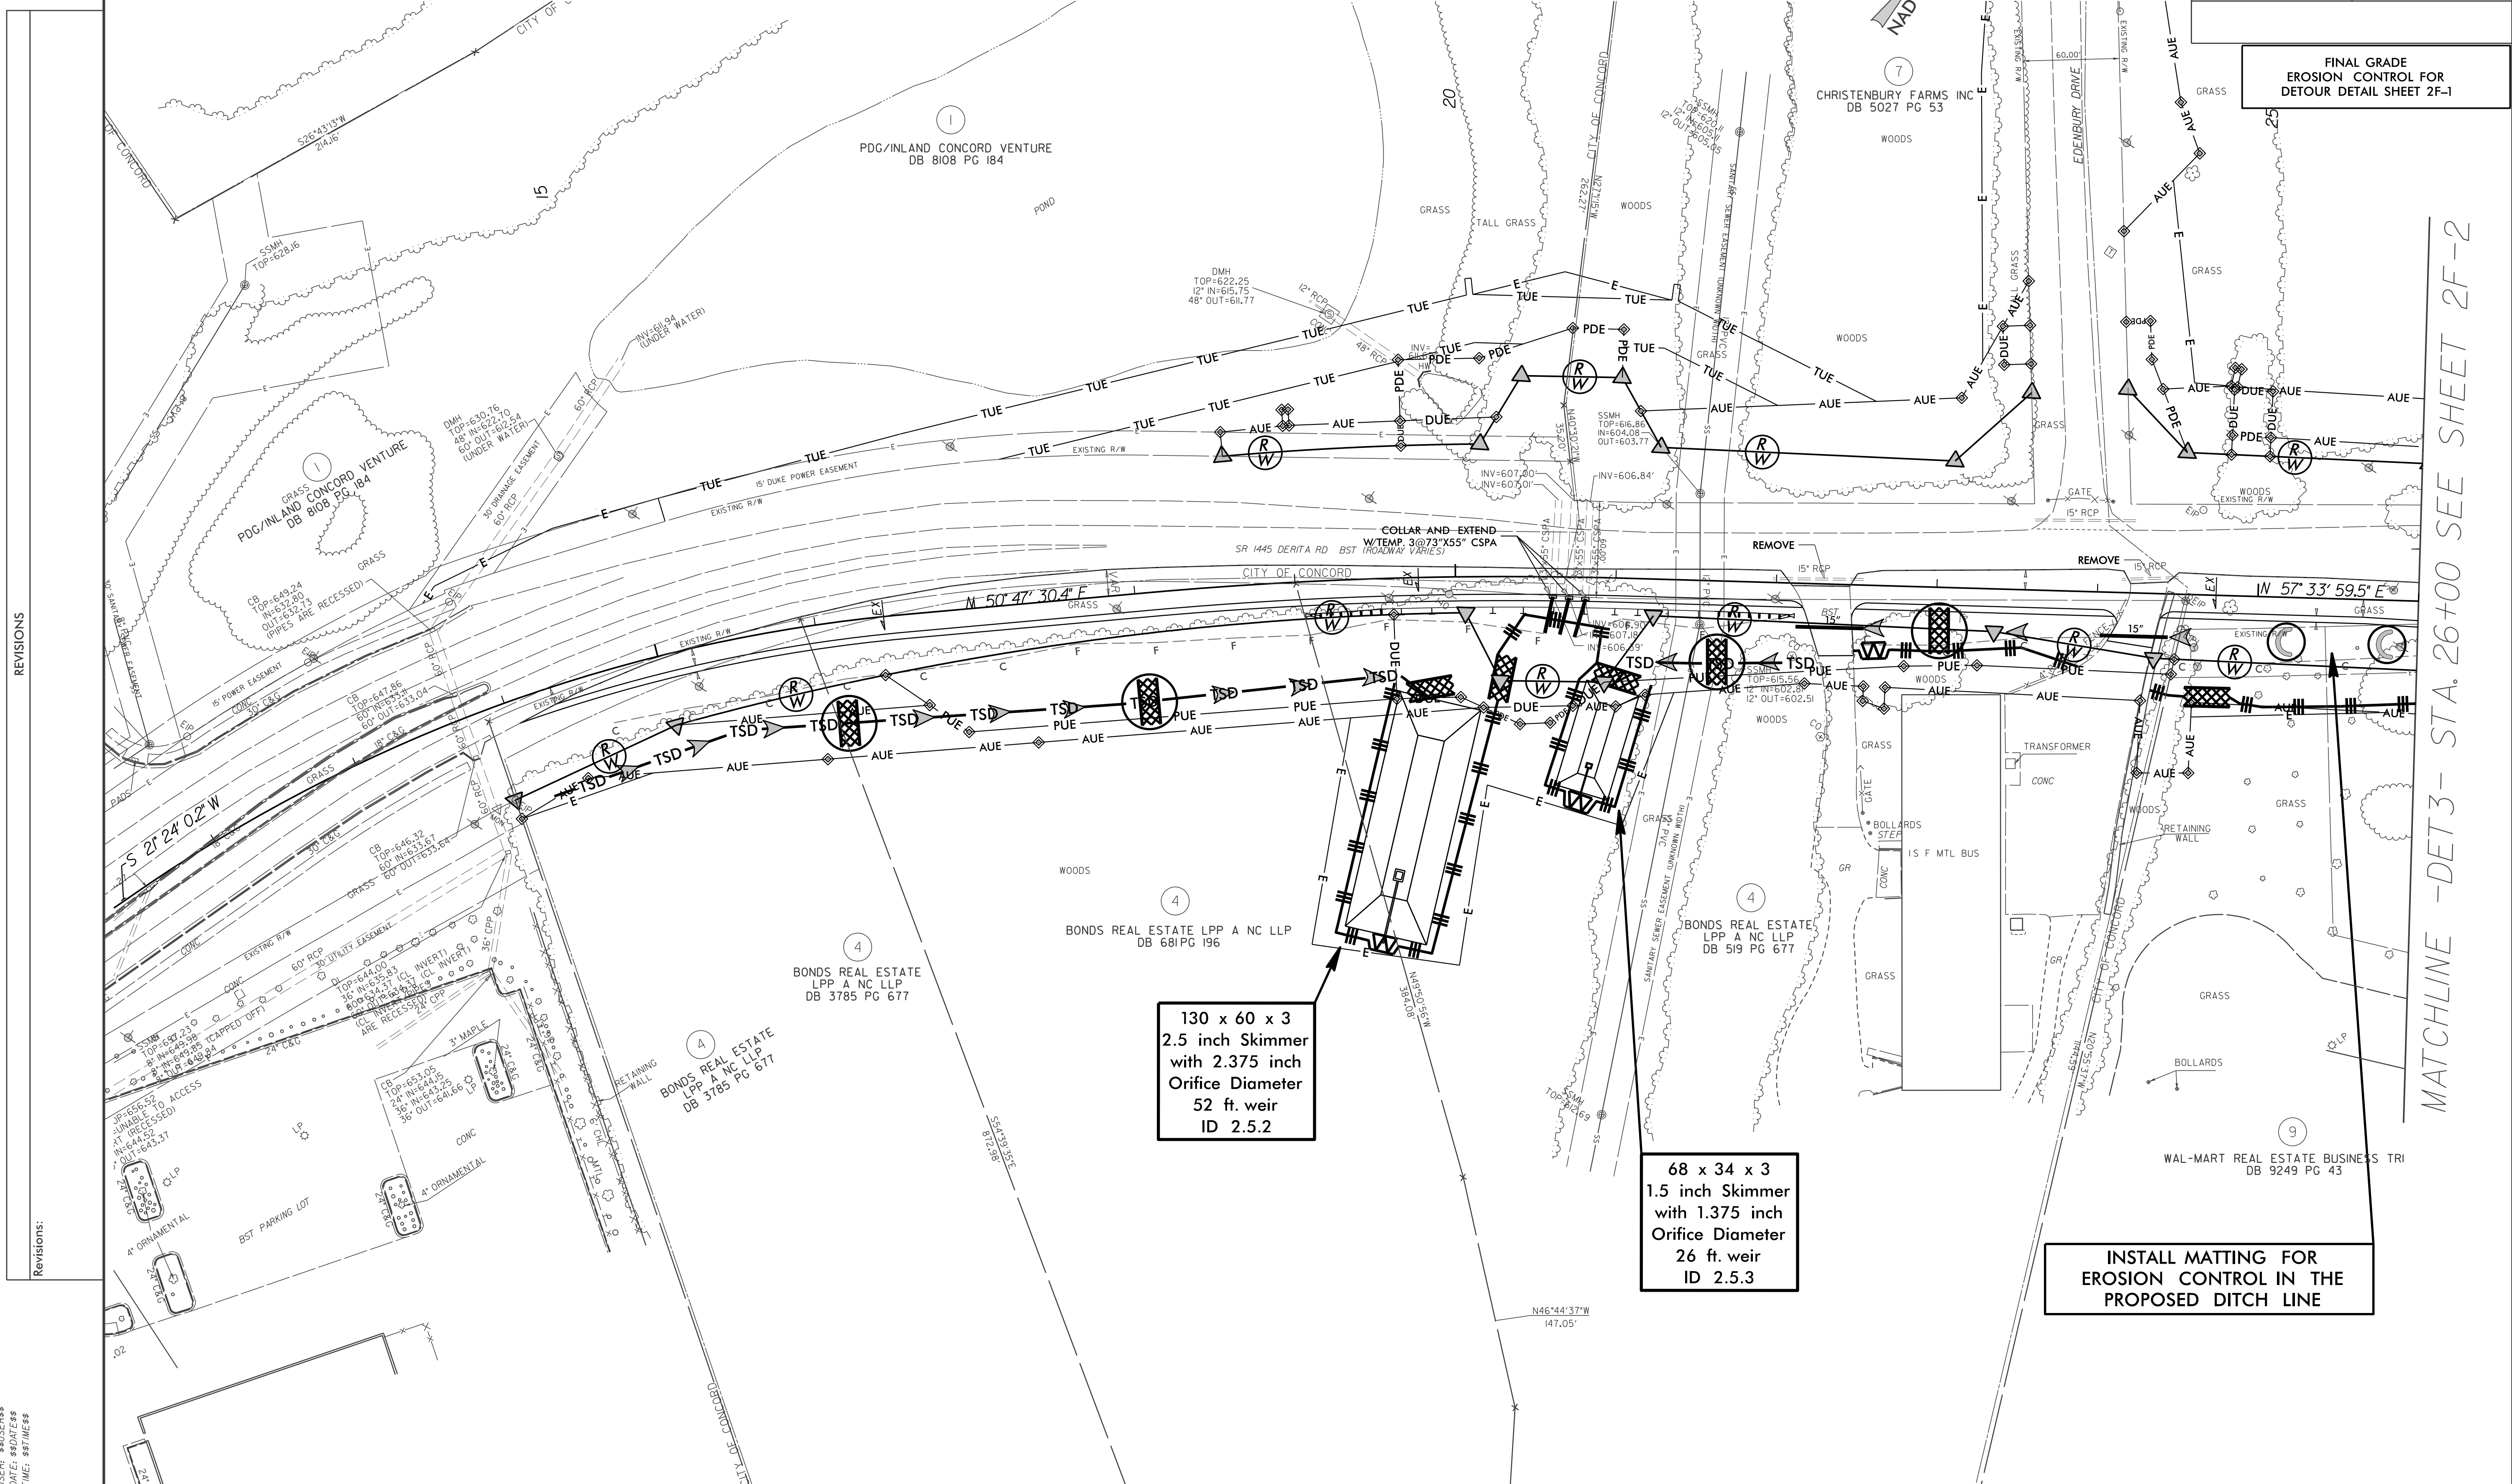

130 x 60 x 3
2.5 inch Skimmer
with 2.375 inch
Orifice Diameter
52 ft. weir
ID 2.5.2

68 x 34 x 3
1.5 inch Skimmer
with 1.375 inch
Orifice Diameter
26 ft. weir
ID 2.5.3

INSTALL MATTING FOR
EROSION CONTROL IN THE
PROPOSED DITCH LINE

MATCHLINE -DET3- STA. 26+00 SEE SHEET 2F-2

Revisions:

DDW: #SD08##
USER: #SUSEP##
DATE: #SDATE##
TIME: #STIME##