


NOTES:
 ELASTOMERIC BEARINGS INDICATED THUS: (EN) (N= NUMBER).
 SOLE PLATES INDICATED THUS: (PN) (N= NUMBER).

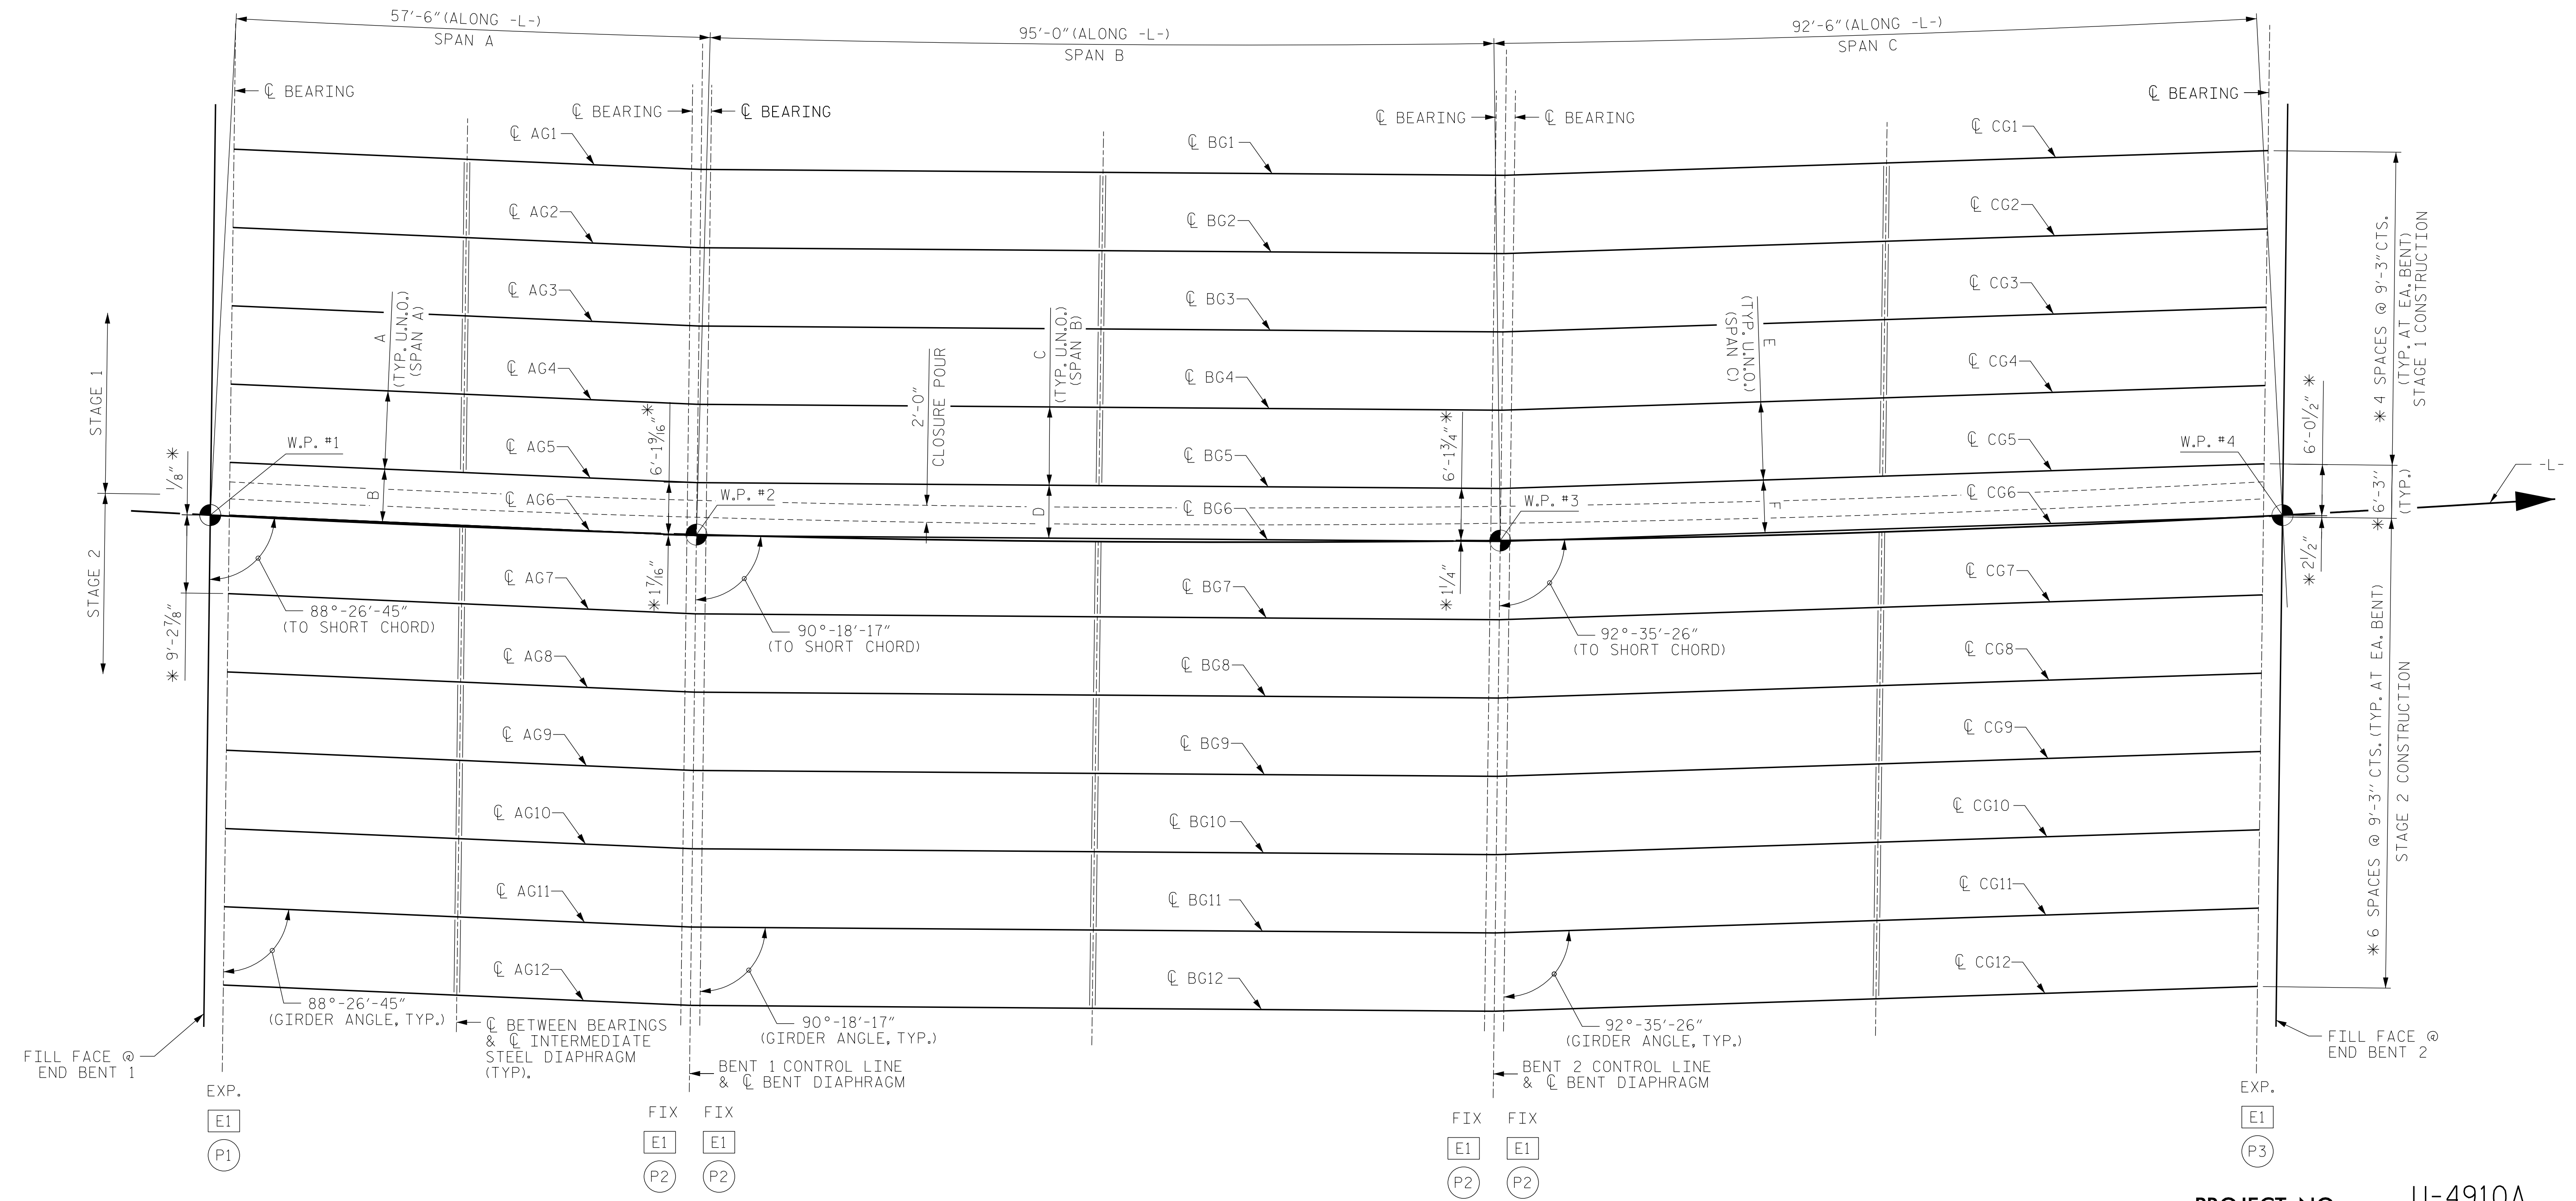

MARK	DIMENSION
A	9'-2 ¹⁵ / ₁₆ "
B	6'-2 ¹⁵ / ₁₆ "
C	9'-3"
D	6'-3"
E	9'-2 ⁷ / ₈ "
F	6'-2 ⁷ / ₈ "

NOTE: GIRDERS ARE PARALLEL TO SHORT CHORD.

FRAMING PLAN

* MEASUREMENT TAKEN FROM W.P. TO ADJACENT GIRDER ALONG CL BRG.

DRAWN BY : N.K. BROWN DATE : 3/2016
 CHECKED BY : J.C. MORRISON DATE : 3/2016
 DESIGNED BY : N.K. BROWN DATE : 3/2016

DOCUMENT NOT CONSIDERED FINAL UNLESS ALL SIGNATURES COMPLETED

AECOM
 AECOM TECHNICAL SERVICES, INC.
 701 CORPORATE CENTER DRIVE, SUITE 475
 RALEIGH, NC 27607
 (919) 854-6200 www.aecom.com
 AECOM License No. F-0342

11/30/2016

NORTH CAROLINA PROFESSIONAL SEAL
 SEAL 030474
 JOHN C. MORRISON
 ENGINEER
 A2FD0E143C82F4A8

PROJECT NO. U-4910A
 CABARRUS COUNTY
 STATION: 147+80.00 -L-

STATE OF NORTH CAROLINA
 DEPARTMENT OF TRANSPORTATION
 RALEIGH

SUPERSTRUCTURE
 FRAMING PLAN

REVISIONS					
NO.	BY:	DATE:	NO.	BY:	DATE:
1			3		
2			4		

SHEET NO. S-16
 TOTAL SHEETS 55

DATE: 11/30/2016
 TIME: 10:07:50 AM

USER: H:\a2fd0e143c82f4a8...
 DGN: C:\62300171\001_Technical\408_Structural\Comp\401_031_U4910A_SML_516_Fr.pgn