


PROJECT REFERENCE NO.		SHEET NO.	
B-5333		EC-4 / CONST. 4	
RW SHEET NO.			
ROADWAY DESIGN ENGINEER		HYDRAULICS ENGINEER	

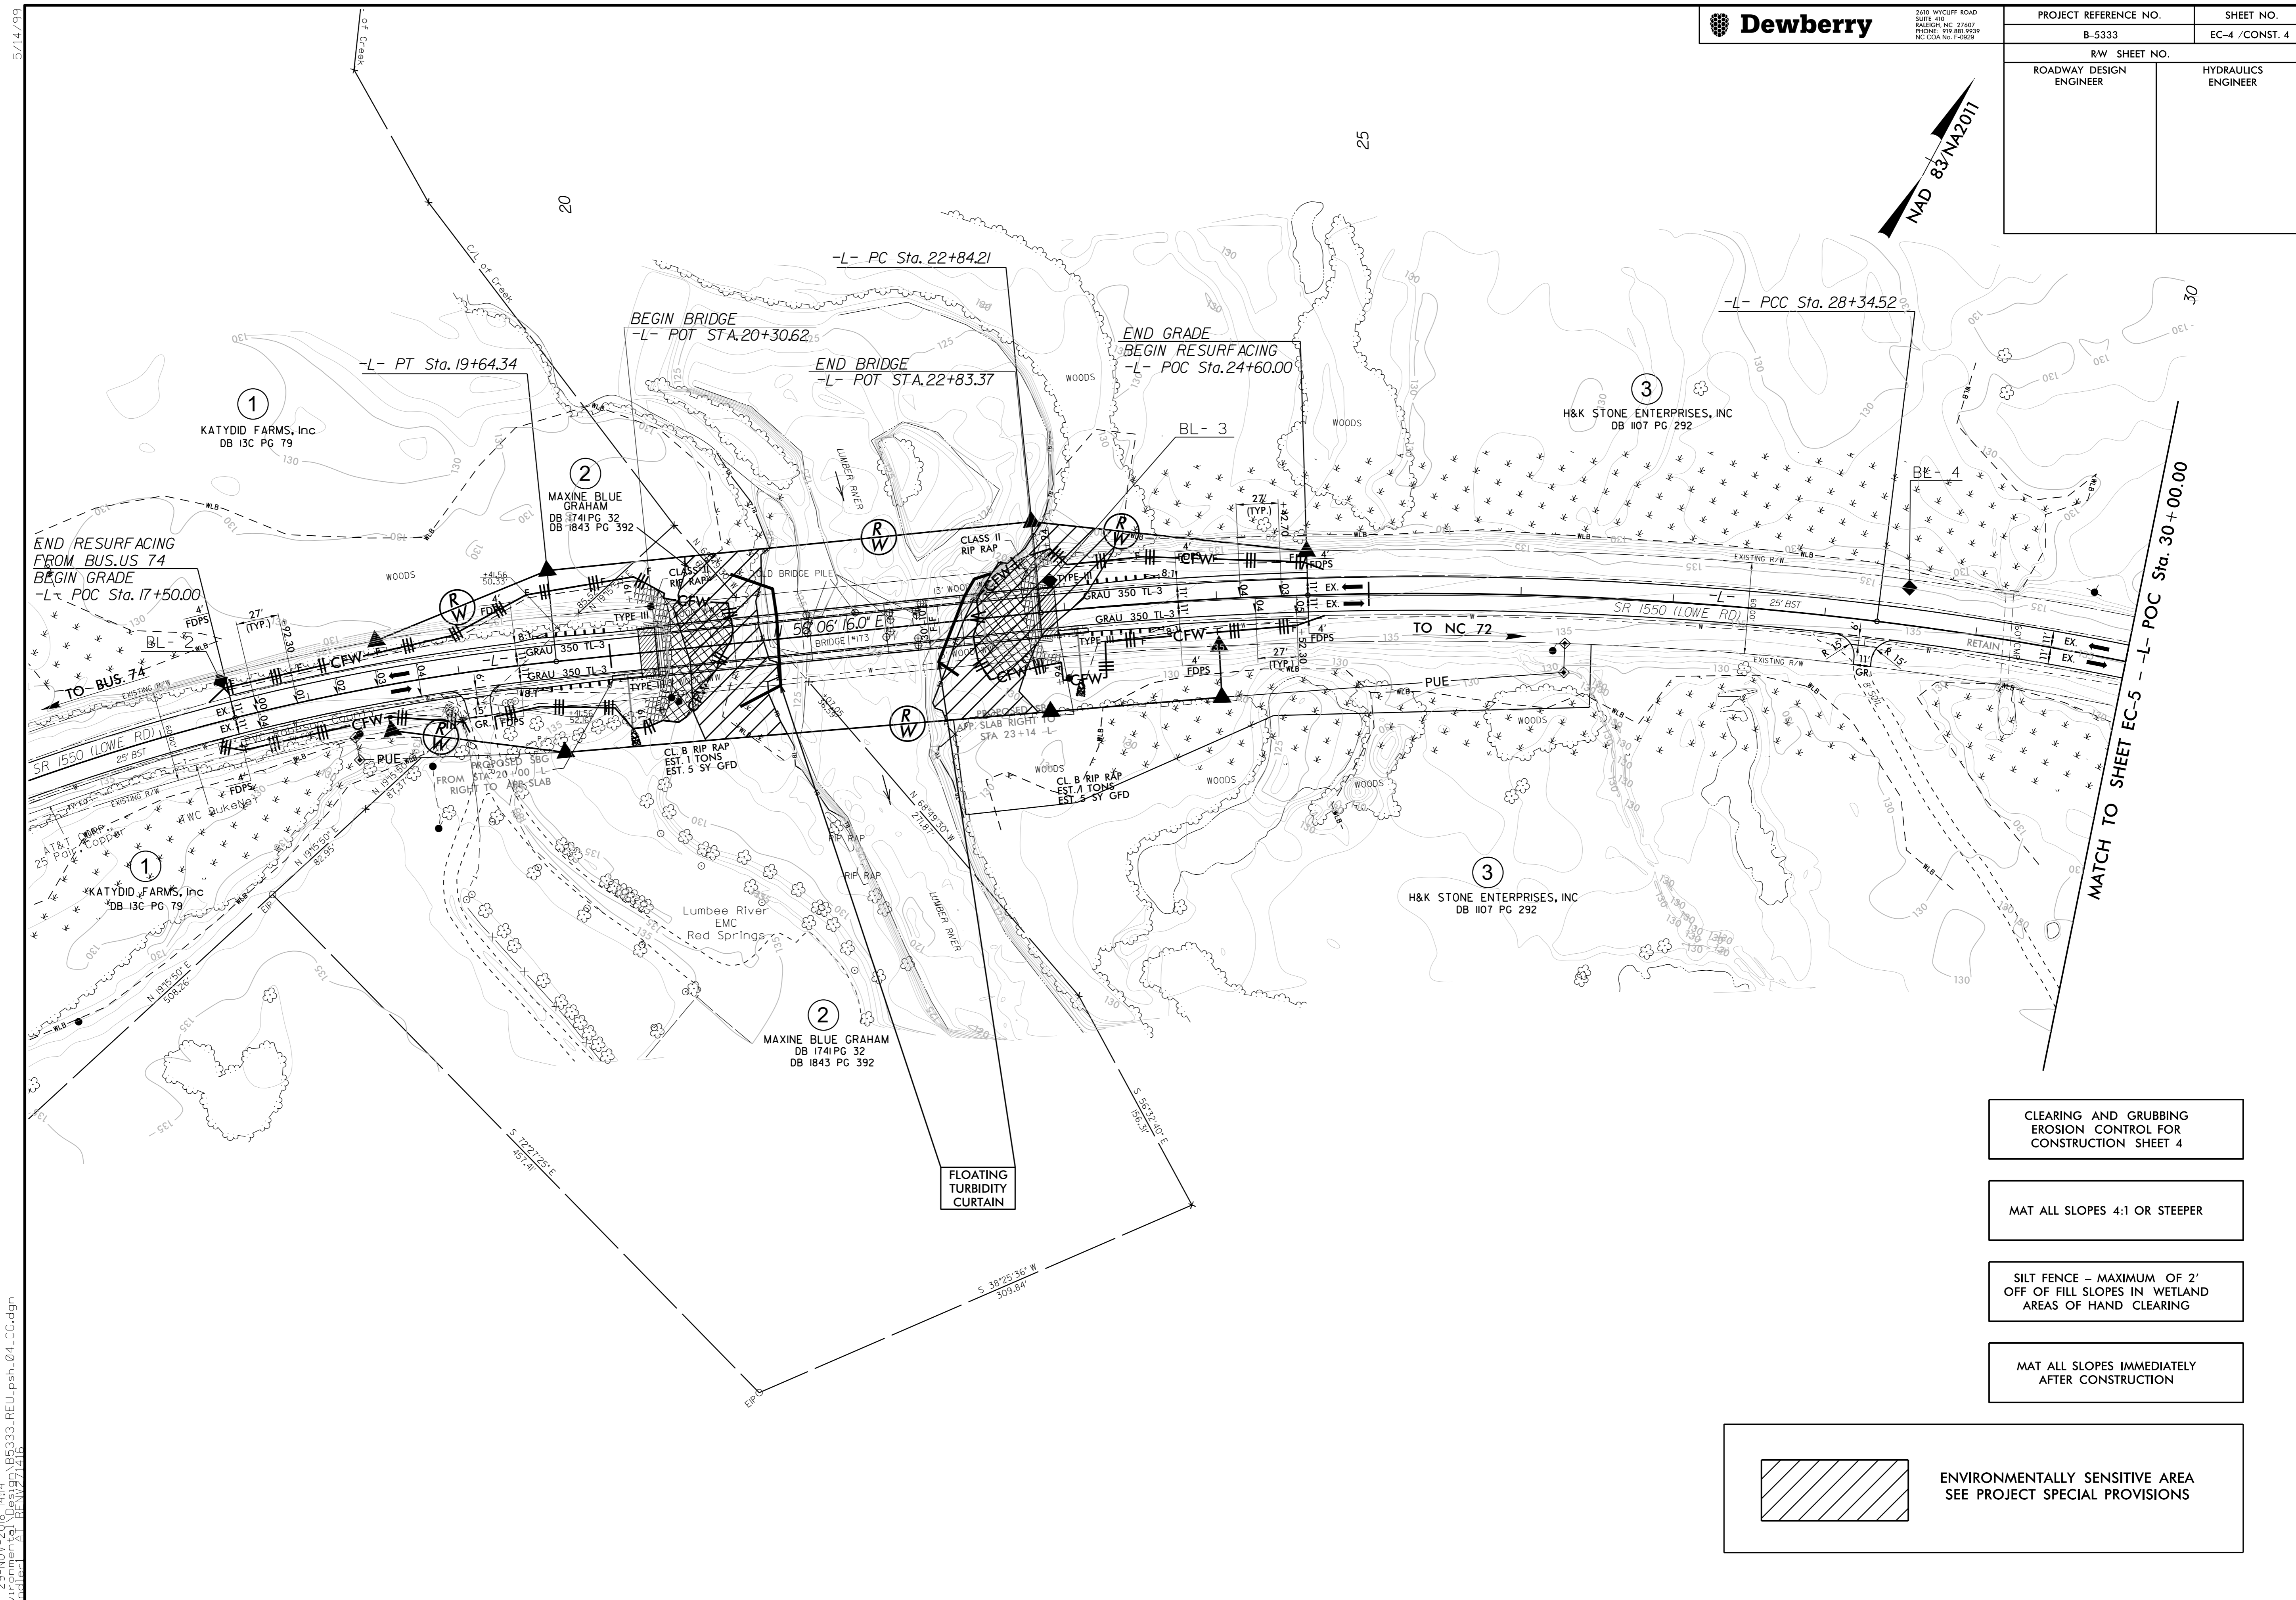

CLEARING AND GRUBBING
EROSION CONTROL FOR
CONSTRUCTION SHEET 4

MAT ALL SLOPES 4:1 OR STEEPER

SILT FENCE - MAXIMUM OF 2'
OFF OF FILL SLOPES IN WETLAND
AREAS OF HAND CLEARING

MAT ALL SLOPES IMMEDIATELY
AFTER CONSTRUCTION

 ENVIRONMENTALLY SENSITIVE AREA
SEE PROJECT SPECIAL PROVISIONS

5/14/99
29-NOV-2016 14:44
R:\Environmental\B-5333\REU_psh_04_CG.dgn
M:\j\m\117171.dwg