


SPAN 31 - UNDERSIDE

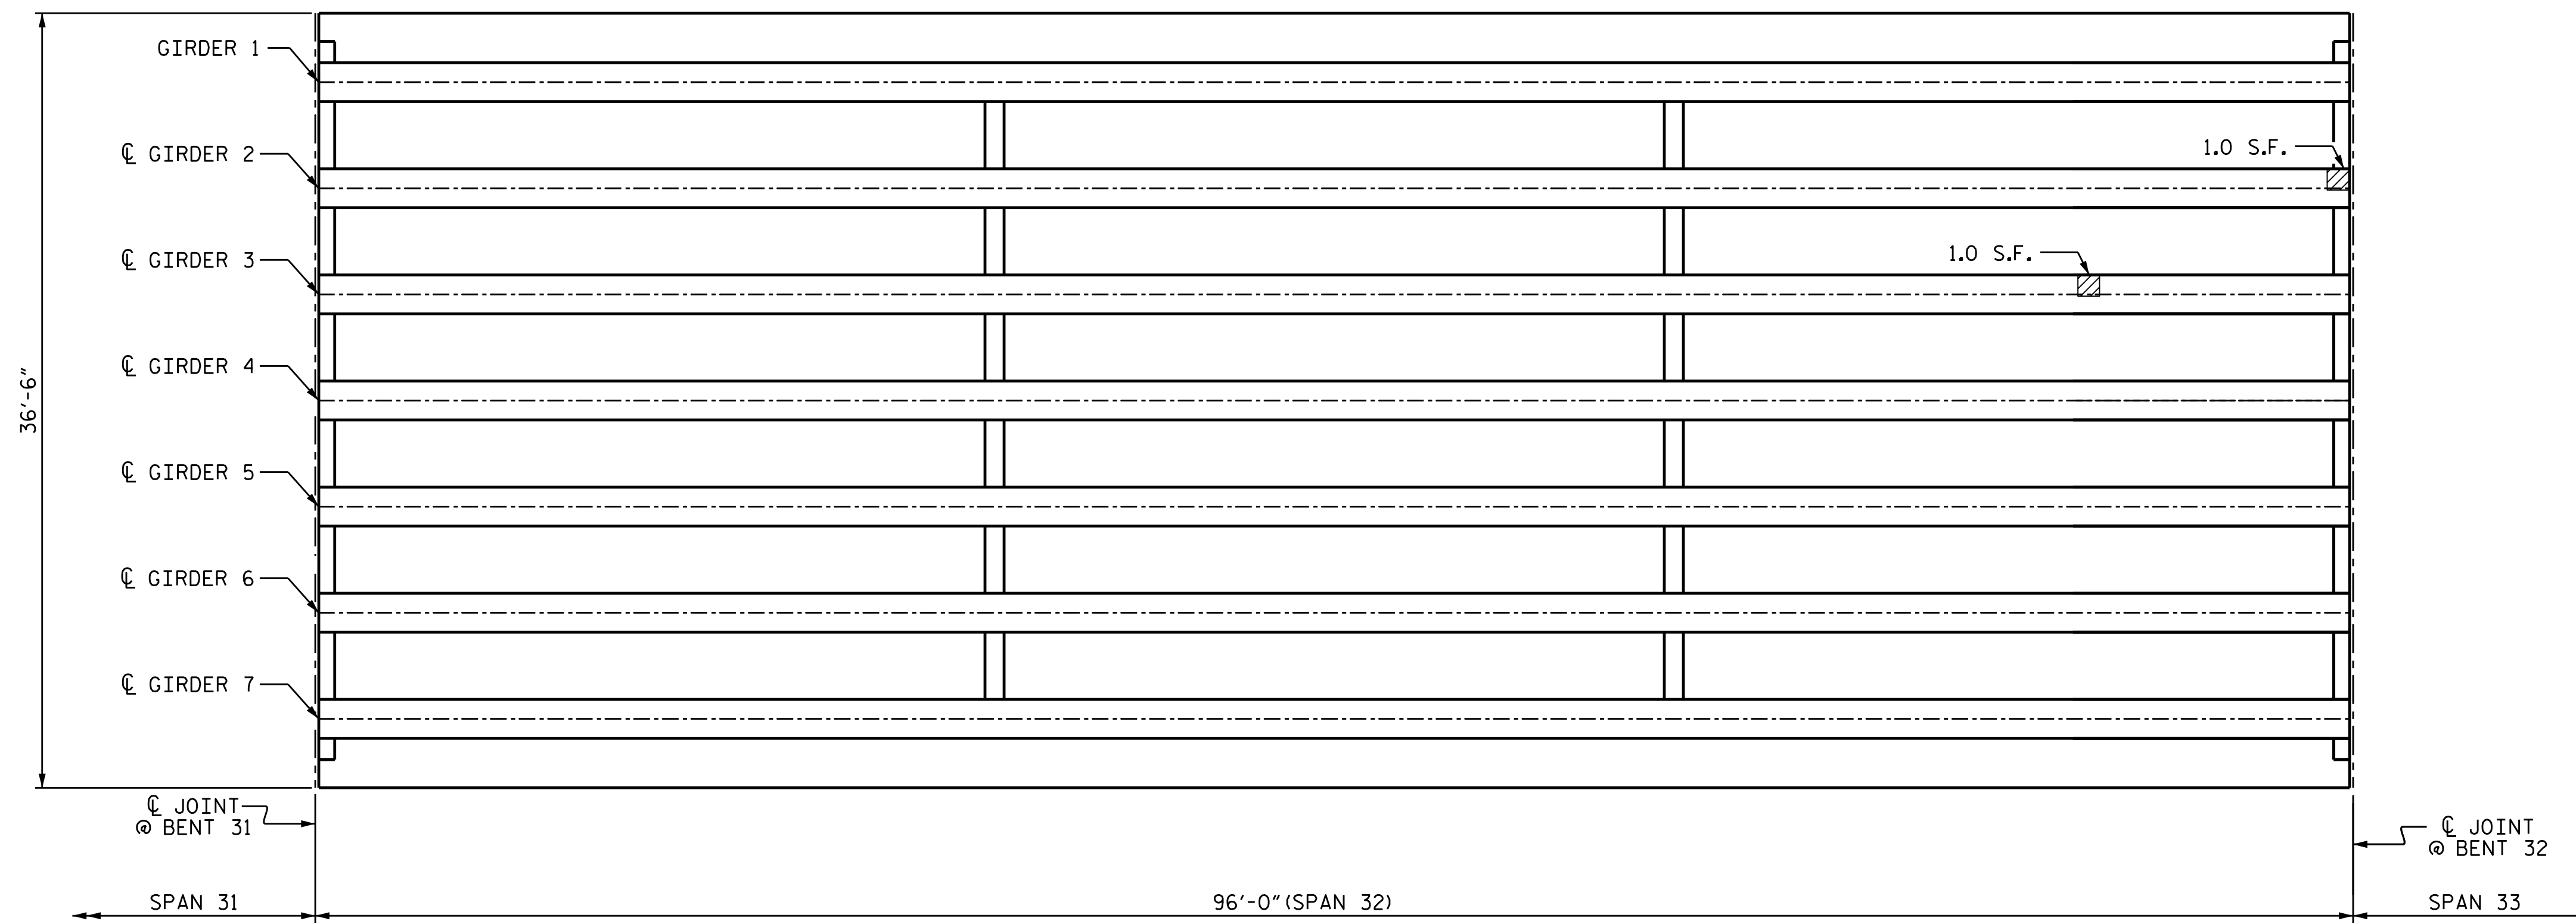

SPAN 32 - UNDERSIDE

REPAIR QUANTITY TABLE

REPAIRS SPAN 31	QUANTITIES			
	ESTIMATE		ACTUAL	
	AREA SF	VOLUME CF	AREA SF	VOLUME CF
SHOTCRETE REPAIRS	0.0	0.0		
PRESTRESSED CONCRETE GIRDER REPAIRS	15.0	4.4		

REPAIRS SPAN 32	QUANTITIES			
	ESTIMATE		ACTUAL	
	AREA SF	VOLUME CF	AREA SF	VOLUME CF
SHOTCRETE REPAIRS	0.0	0.0		
PRESTRESSED CONCRETE GIRDER REPAIRS	2.0	0.6		

NOTES:

SPANS WILL RECEIVE TSA COATING FOR THE FIRST 5' OF THE GIRDERS AT THE BENTS AND THEN THE TSA COATING IN PRESTRESSED CONCRETE GIRDER REPAIR LOCATIONS. SEE "PRESTRESSED CONCRETE GIRDERS WITH THERMAL SPRAY ANODE" SPECIAL PROVISION AND SHEETS S2-62 THRU S2-65.

FOR GIRDER & DIAPHRAGM AND UNDERDECK REPAIRS SEE "TYPICAL GIRDER, UNDERDECK AND DIAPHRAGM REPAIR DETAILS" SHEET.

FOR PRESTRESSED CONCRETE GIRDER REPAIR, SEE "PRESTRESSED CONCRETE GIRDERS WITH THERMAL SPRAY ANODE" SPECIAL PROVISION.

FOR SHOTCRETE REPAIRS, SEE SPECIAL PROVISIONS.

VALUES IN CHART REPRESENT ESTIMATED REPAIR TOTALS AFTER REMOVAL OF UNSOUND CONCRETE TO REPAIR DEPTH AND MIN. 1" CL. TO SAW CUT. SEE REPAIR DETAILS.

- SHOTCRETE REPAIRS

- PRESTRESSED CONCRETE GIRDER REPAIR

PROJECT NO. B-5939

CARTERET COUNTY

BRIDGE NO. 6

SHEET 16 OF 30



DocuSigned by:  
Greg Dickey  
884E488CE5B486...

STATE OF NORTH CAROLINA  
DEPARTMENT OF TRANSPORTATION  
RALEIGH

FRAMING PLAN  
SPAN 31 & 32

DRAWN BY : S. T. SANDOR DATE : 8/2016  
CHECKED BY : M. A. LEE DATE : 9/2016

23-FEB-2017 07:14  
R:\Structures\Carteret 6\FINAL\Carteret+0006.All.necessary.Dwgs,Ready.to.Plot\400.253-311.B5939.FP.S2-16-45 .dgn  
gdickey

DOCUMENT NOT CONSIDERED  
FINAL UNLESS ALL  
SIGNATURES COMPLETED

REVISIONS						SHEET NO.
NO.	BY:	DATE:	NO.	BY:	DATE:	S2-31
1			3			TOTAL SHEETS
2			4			