

## REPAIR QUANTITY TABLE

REPAIRS SPAN 34	QUANTITIES			
	ESTIMATE		ACTUAL	
	AREA SF	VOLUME CF	AREA SF	VOLUME CF
SHOTCRETE REPAIRS	0.0	0.0		
PRESTRESSED CONCRETE GIRDER REPAIRS	17.0	5.0		

REPAIRS SPAN 35	QUANTITIES			
	ESTIMATE		ACTUAL	
	AREA SF	VOLUME CF	AREA SF	VOLUME CF
SHOTCRETE REPAIRS	12.0	6.0		
PRESTRESSED CONCRETE GIRDER REPAIRS	34.0	9.9		

### NOTES:

SPANS WILL RECEIVE TSA COATING FOR THE FIRST 5' OF THE GIRDERS AT THE BENTS AND THEN THE TSA COATING IN PRESTRESSED CONCRETE GIRDER REPAIR LOCATIONS. SEE "PRESTRESSED CONCRETE GIRDERS WITH THERMAL SPRAY ANODE" SPECIAL PROVISION AND SHEETS S2-62 THRU S2-65.

FOR GIRDER & DIAPHRAGM AND UNDERDECK REPAIRS SEE "TYPICAL GIRDER, UNDERDECK AND DIAPHRAGM REPAIR DETAILS" SHEET.



FOR PRESTRESSED CONCRETE GIRDER REPAIR, SEE "PRESTRESSED CONCRETE GIRDERS WITH THERMAL SPRAY ANODE" SPECIAL PROVISION.

FOR SHOTCRETE REPAIRS, SEE SPECIAL PROVISIONS.

VALUES IN CHART REPRESENT ESTIMATED REPAIR TOTALS AFTER REMOVAL OF UNSOUND CONCRETE TO REPAIR DEPTH AND MIN. 1" CL. TO SAW CUT. SEE REPAIR DETAILS.

- SHOTCRETE REPAIRS

- PRESTRESSED CONCRETE GIRDER REPAIR

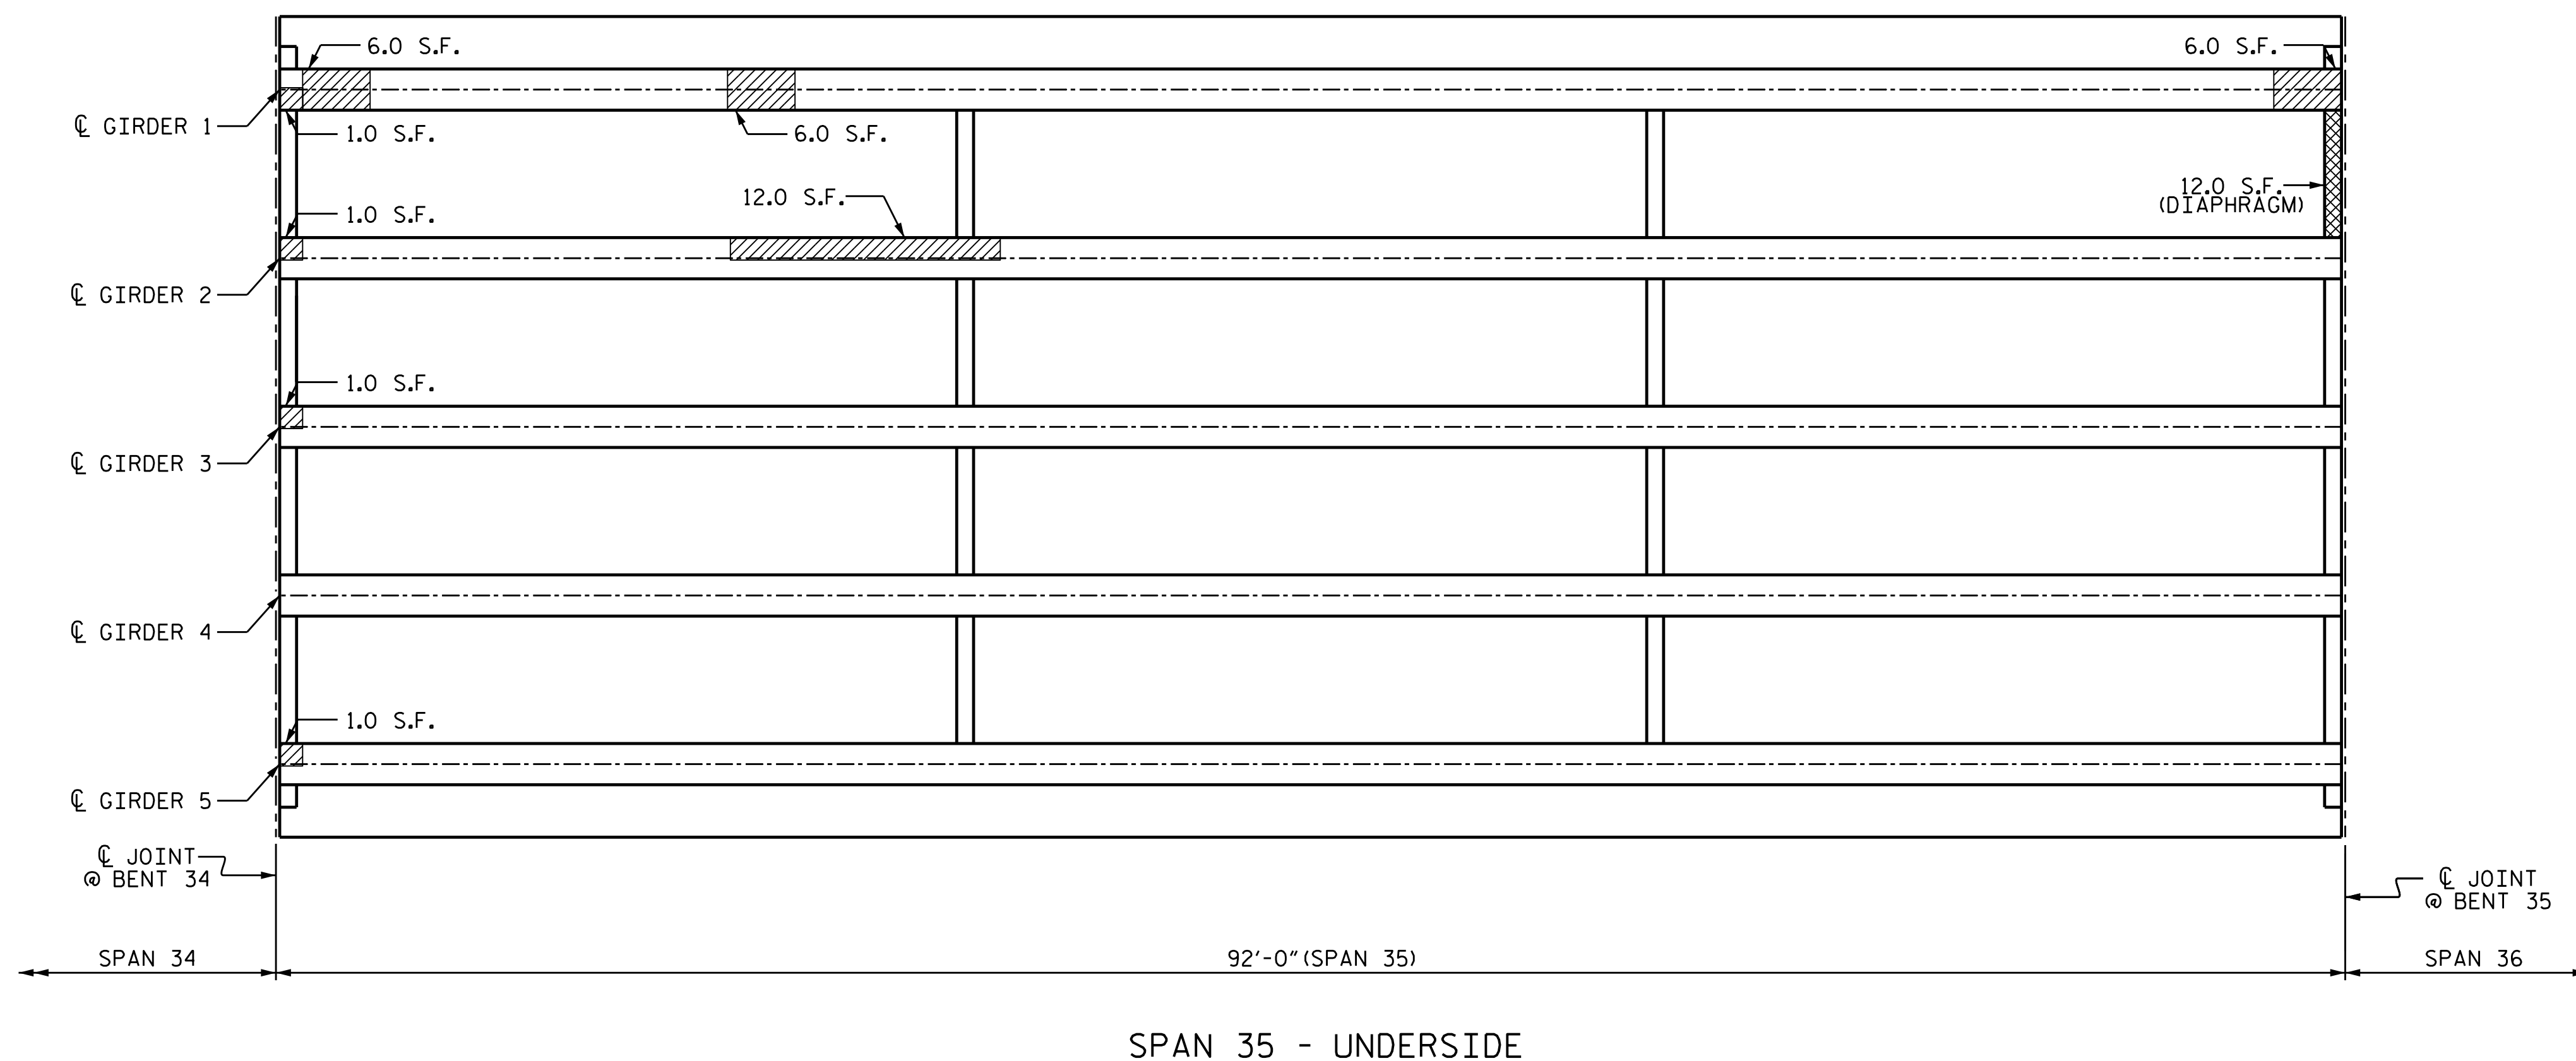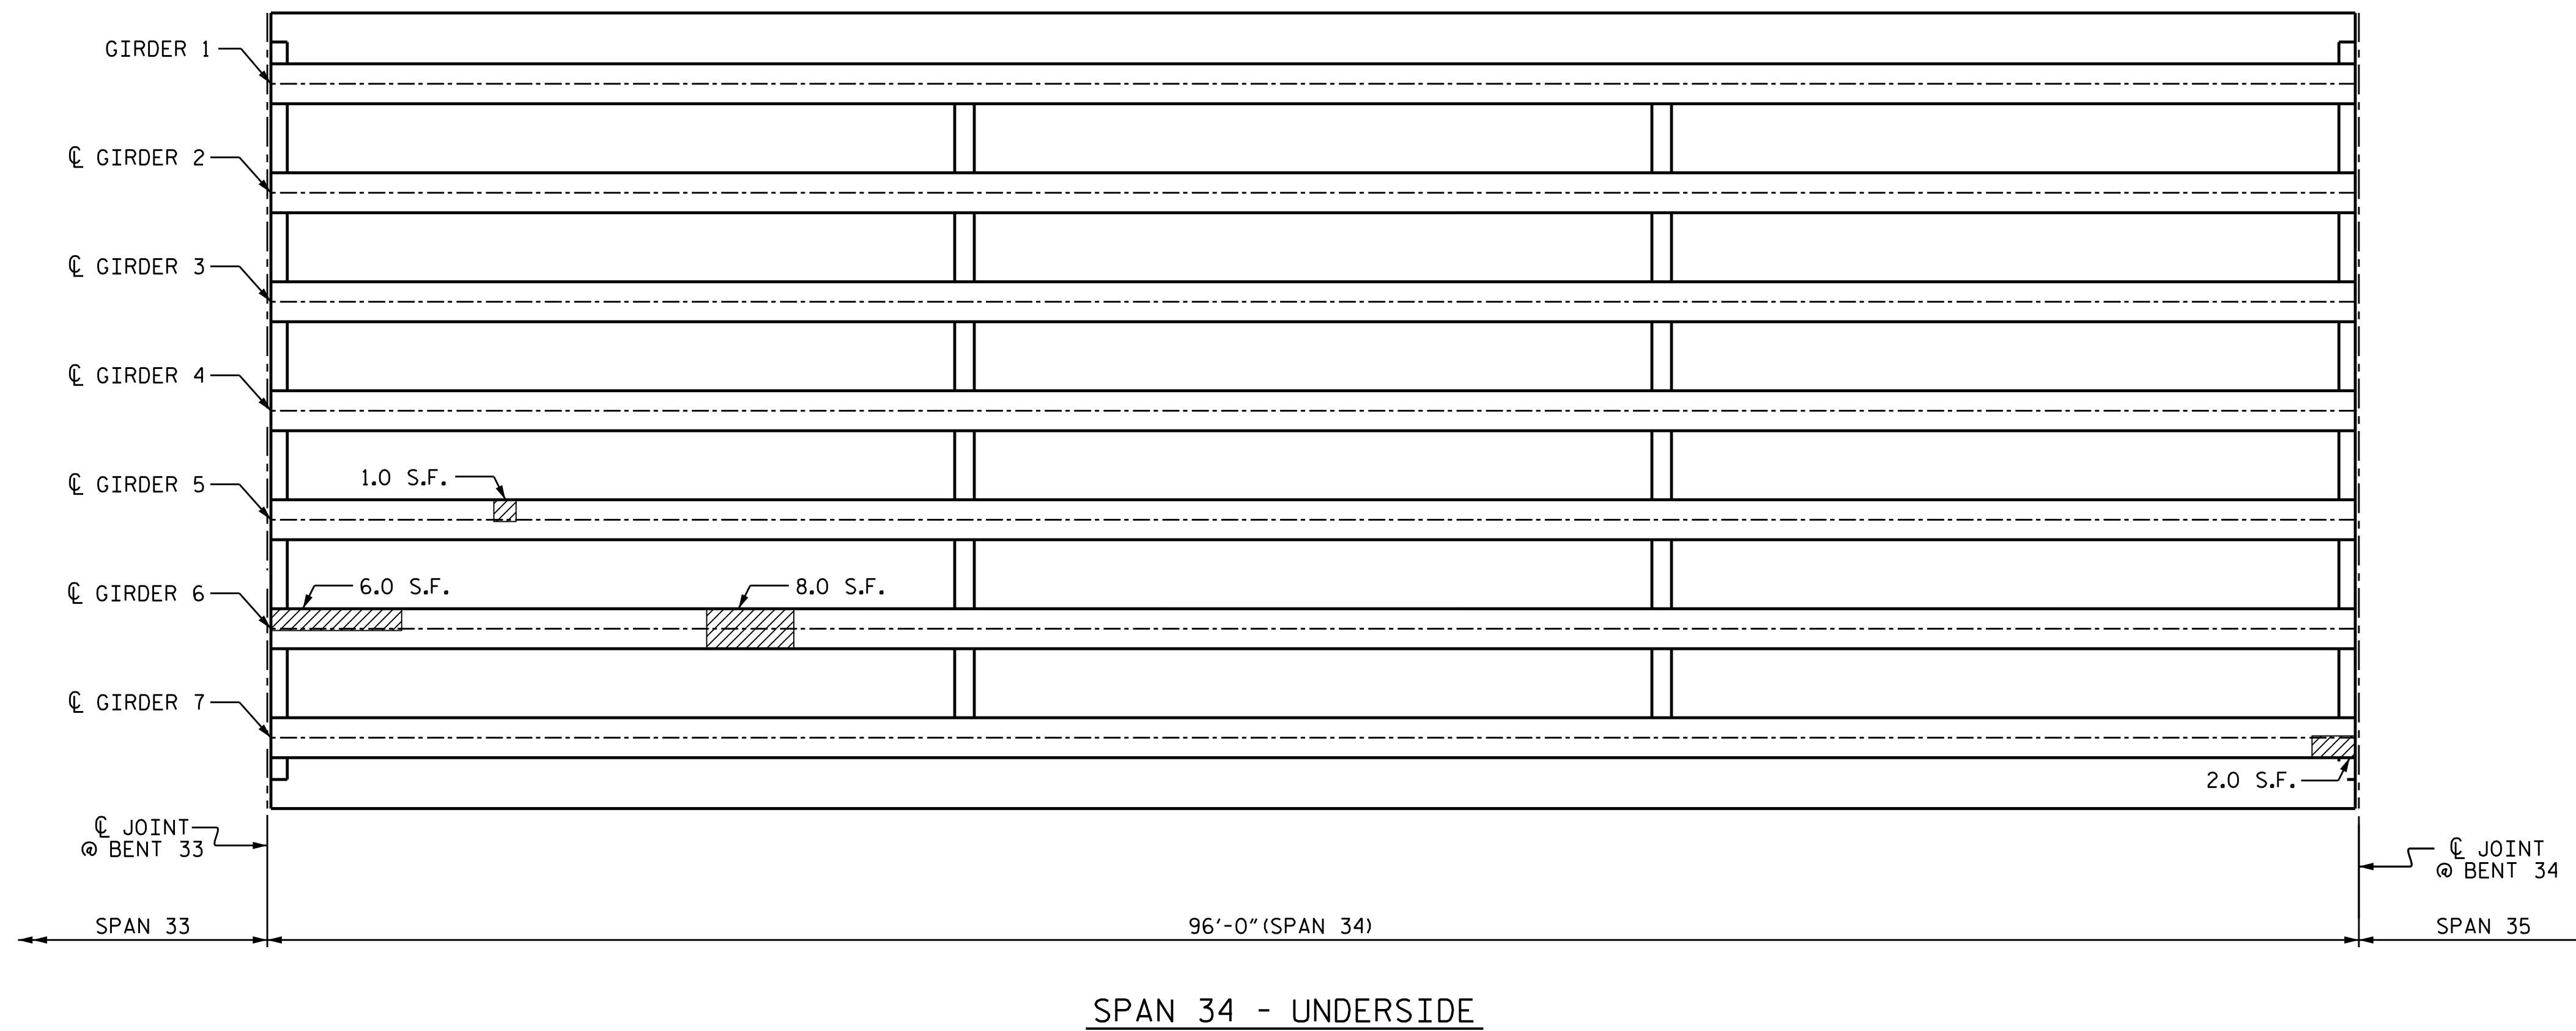

PROJECT NO. B-5939  
CARTERET COUNTY  
 BRIDGE NO. 6  
 SHEET 18 OF 30



DocuSigned by:  
*Greg Dickey*  
 884E488CE5B486...

STATE OF NORTH CAROLINA  
 DEPARTMENT OF TRANSPORTATION  
 RALEIGH

## FRAMING PLAN SPAN 34 & 35

DRAWN BY : S. T. SANDOR DATE : 8/2016  
 CHECKED BY : M. A. LEE DATE : 9/2016

DOCUMENT NOT CONSIDERED  
 FINAL UNLESS ALL  
 SIGNATURES COMPLETED

REVISIONS						SHEET NO.
NO.	BY:	DATE:	NO.	BY:	DATE:	TOTAL SHEETS
1			3			S2-33
2			4			TOTAL SHEETS