


NOTE: PLACE TEMPORARY ROCK SEDIMENT DAMS TYPE - B AND TEMPORARY ROCK SILT CHECKS TYPE - A AT DRAINAGE OUTLETS.

CLEARING AND GRUBBING EROSION CONTROL FOR CONSTRUCTION SHEET 05

MATCHLINE -L- STA 24 + 00.00 SEE SHEET NO. 4

MATCHLINE -L- STA 38 + 00.00 SEE SHEET NO. 6

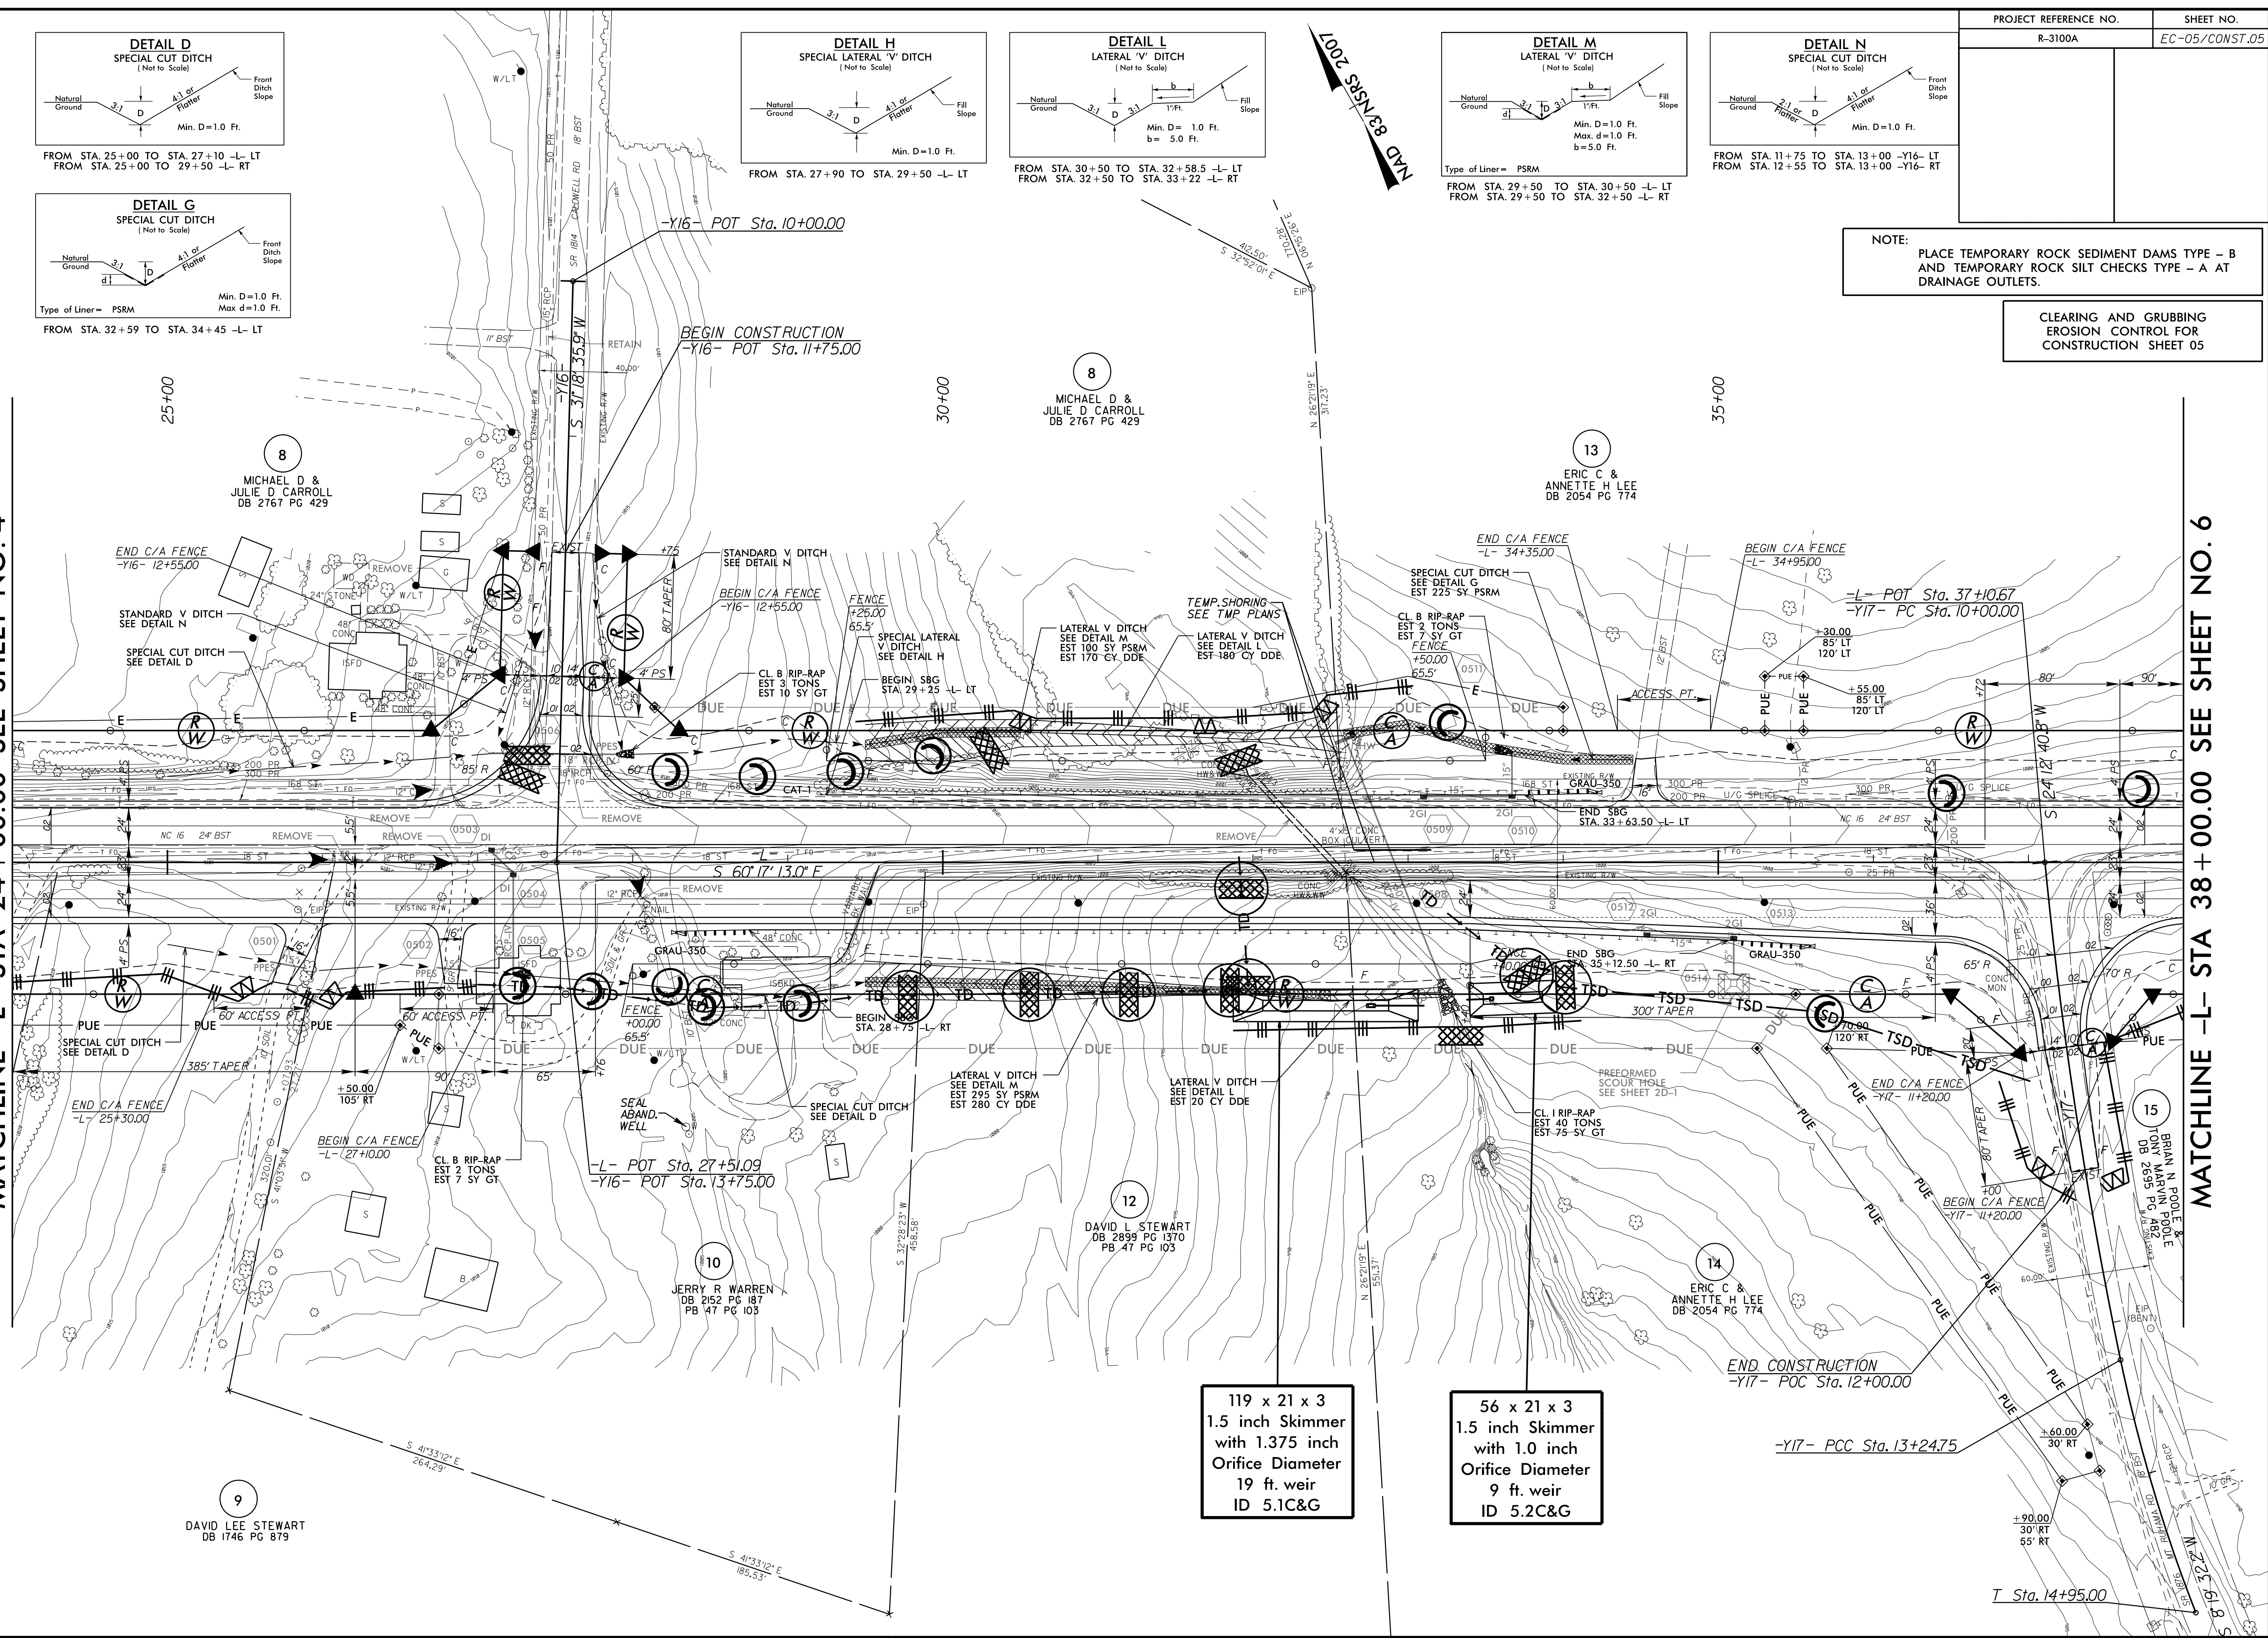

8/17/99

OCT-2016 10:46 P:\V\1\Des\109\B3100A.LC.psh05.dgn