


CLEARING AND GRUBBING
EROSION CONTROL FOR
CONSTRUCTION SHEET 18

MATCHLINE -L- STA 201+00.00 SEE SHEET NO. 17

MATCHLINE -L- STA 215+00.00 SEE SHEET NO. 19

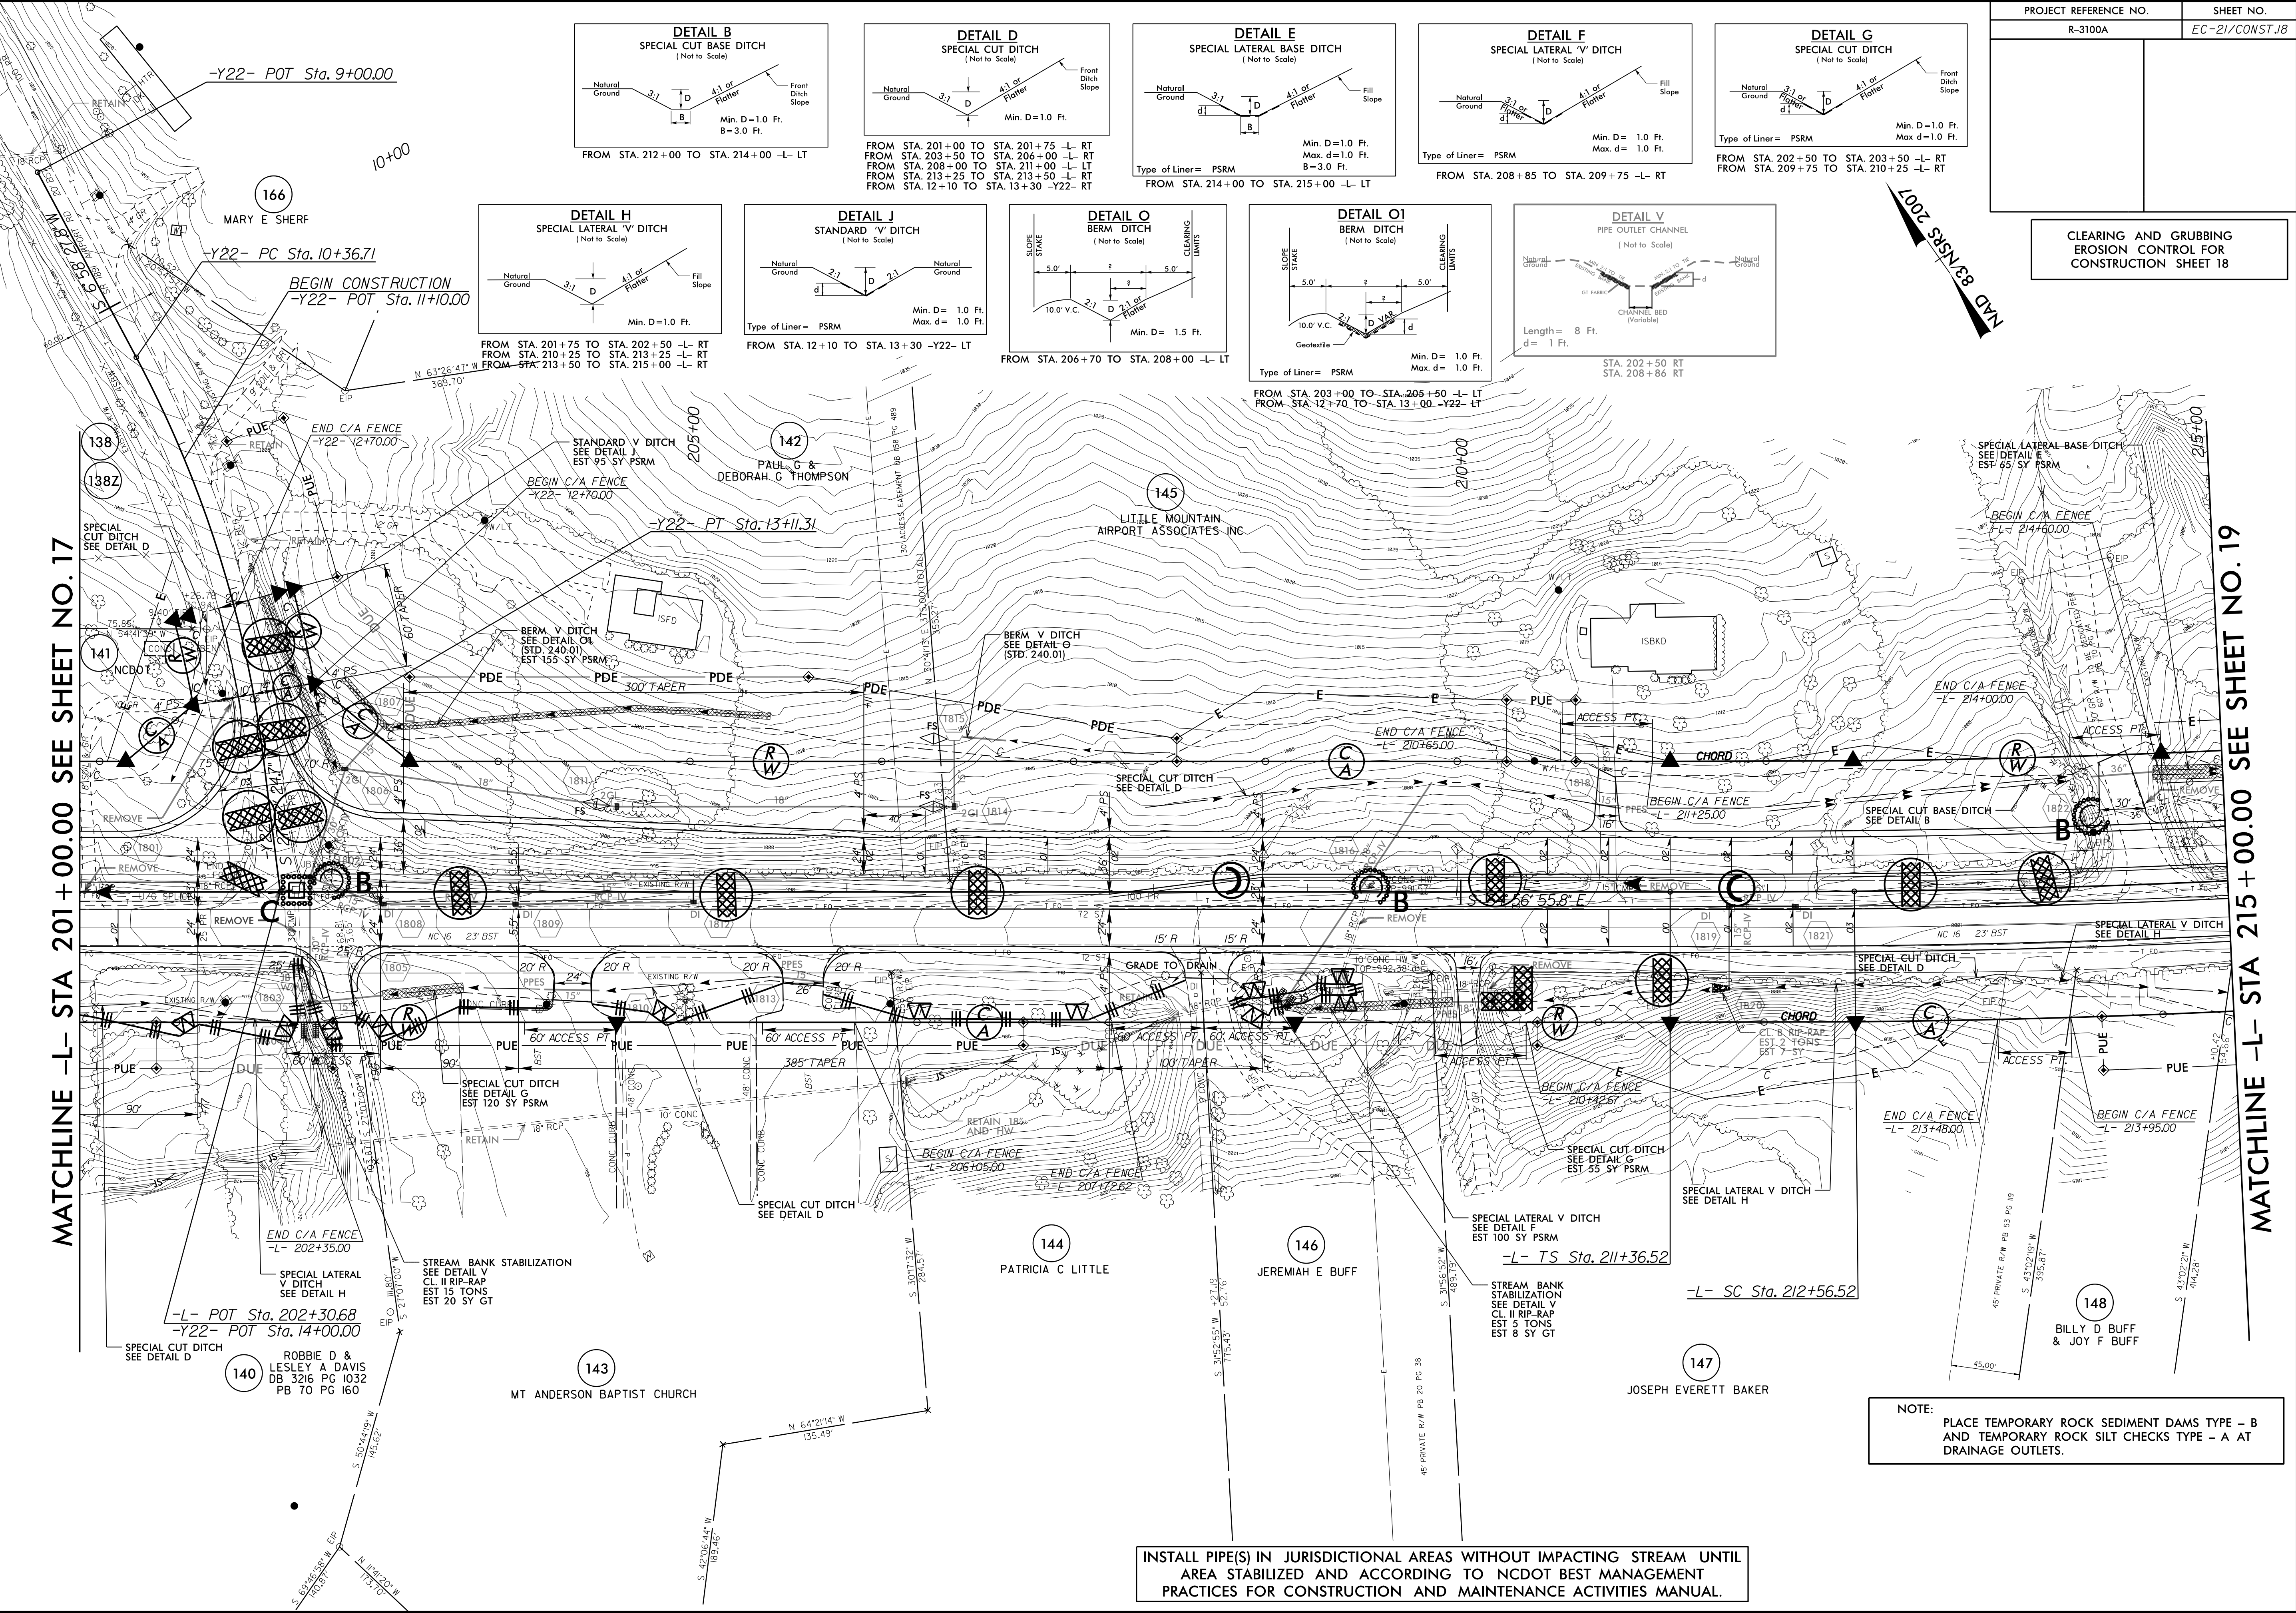

NOTE:
PLACE TEMPORARY ROCK SEDIMENT DAMS TYPE - B
AND TEMPORARY ROCK SILT CHECKS TYPE - A AT
DRAINAGE OUTLETS.

INSTALL PIPE(S) IN JURISDICTIONAL AREAS WITHOUT IMPACTING STREAM UNTIL
AREA STABILIZED AND ACCORDING TO NCDOT BEST MANAGEMENT
PRACTICES FOR CONSTRUCTION AND MAINTENANCE ACTIVITIES MANUAL.

10/11/2016 12:01 PM H:\Projects\1601\Drawings\1601\1601004_EC.psh18.dgn