


CLEARING AND GRUBBING
EROSION CONTROL FOR
CONSTRUCTION SHEET 22

MATCHLINE -L1- STA 17+50.00 SEE SHEET NO. 21

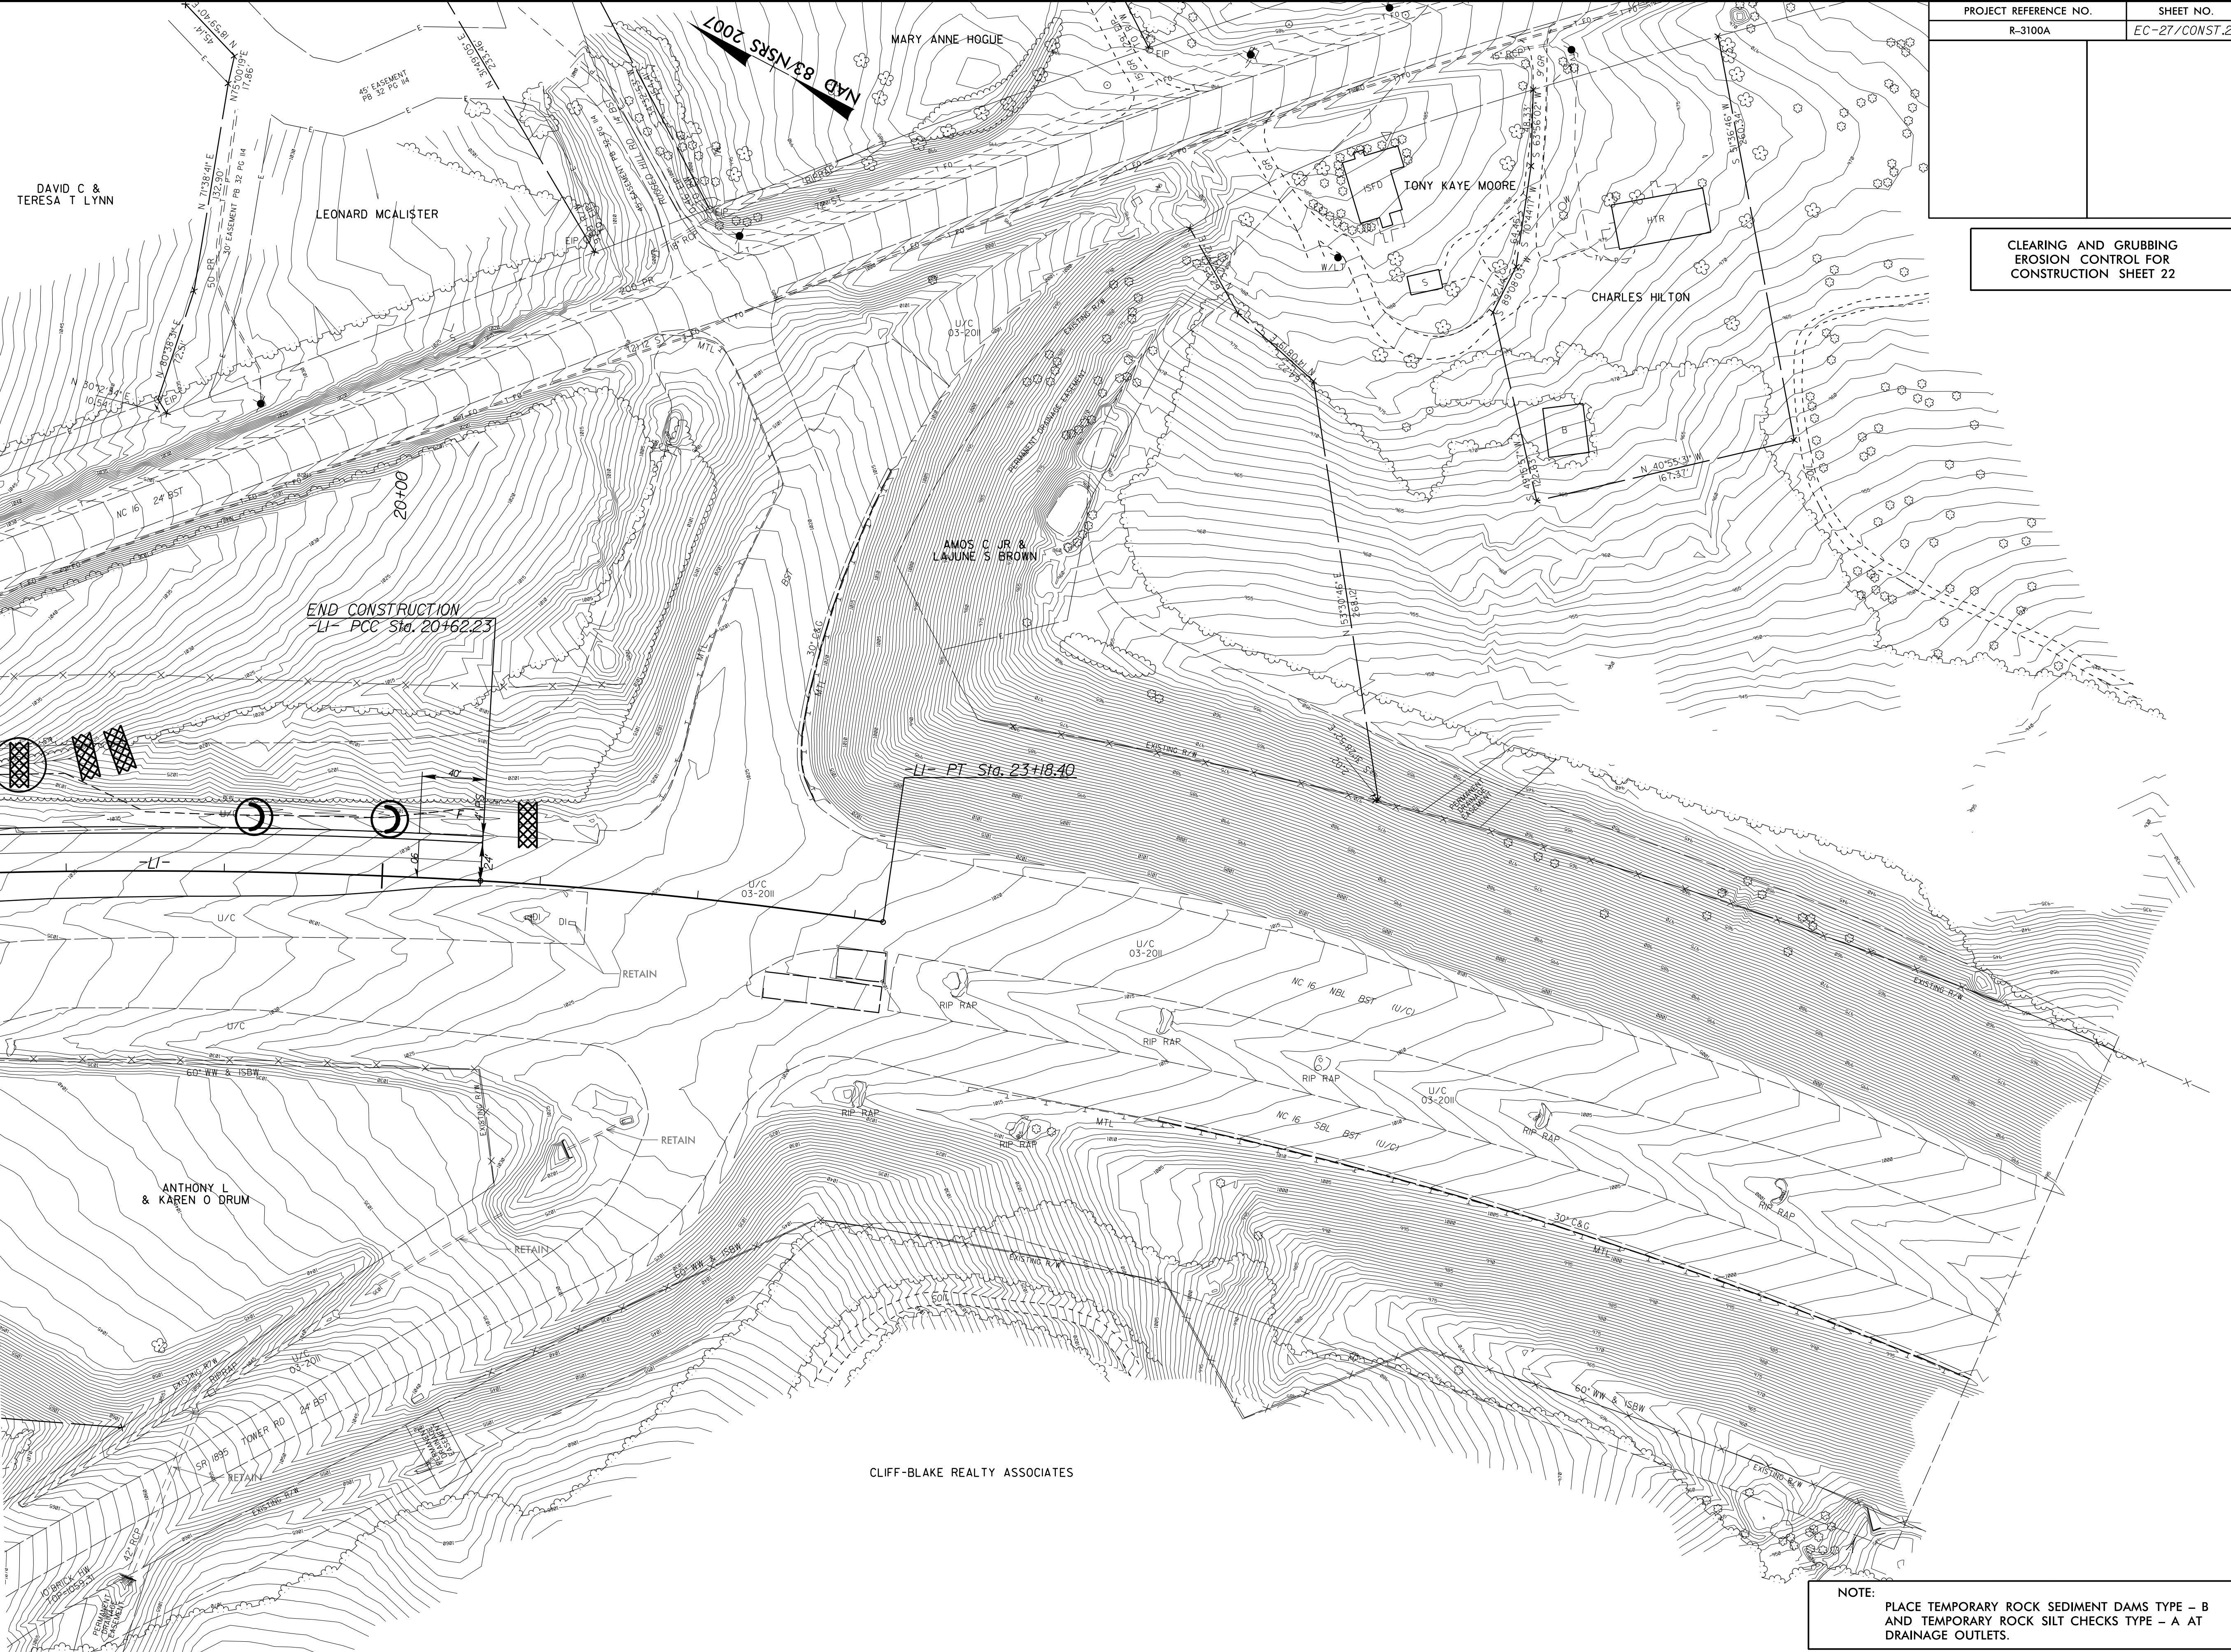

CLIFF-BLAKE REALTY ASSOCIATES

NOTE:
PLACE TEMPORARY ROCK SEDIMENT DAMS TYPE - B
AND TEMPORARY ROCK SILT CHECKS TYPE - A AT
DRAINAGE OUTLETS.

8/17/99

I:\CET-2016 12:14
R:\V1-2016 12:14
mms\1\Des\09\B3100A_EC.psh22.dgn
C:\RENV-971384