

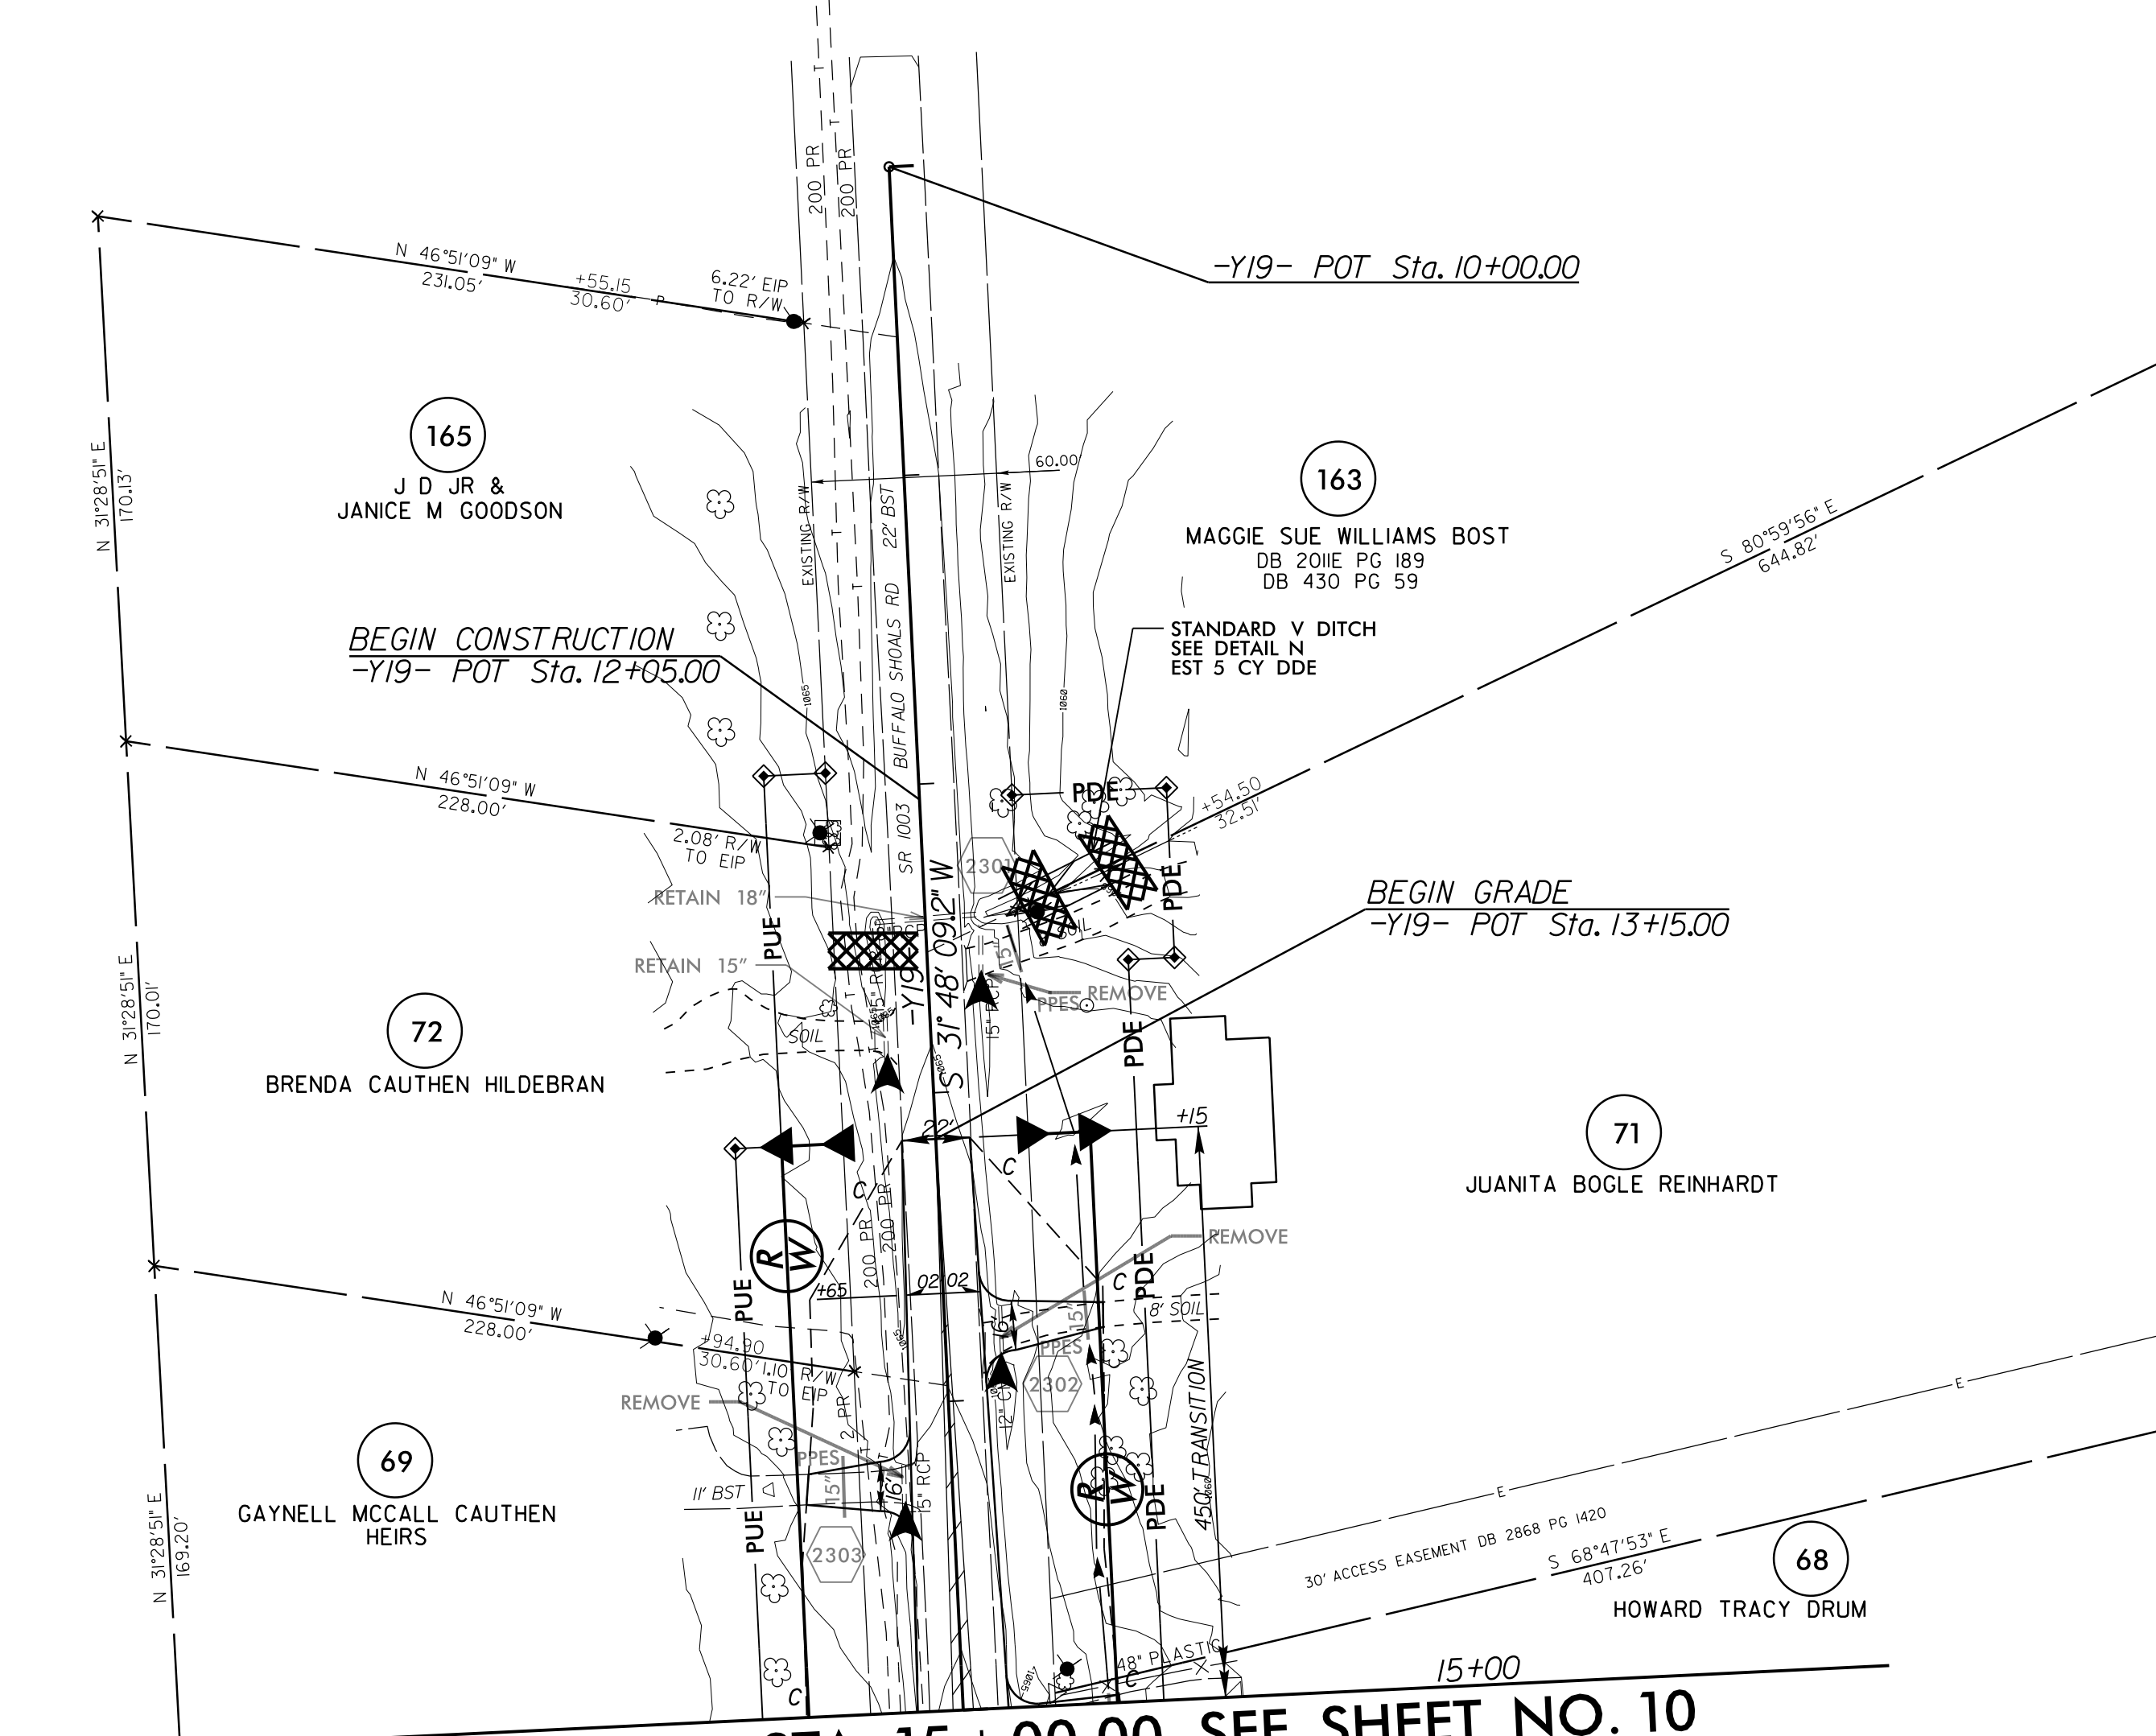
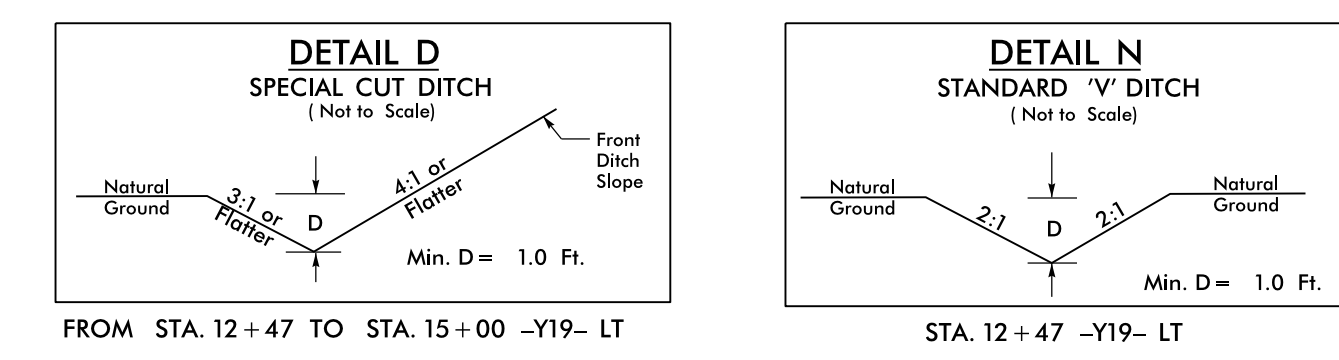
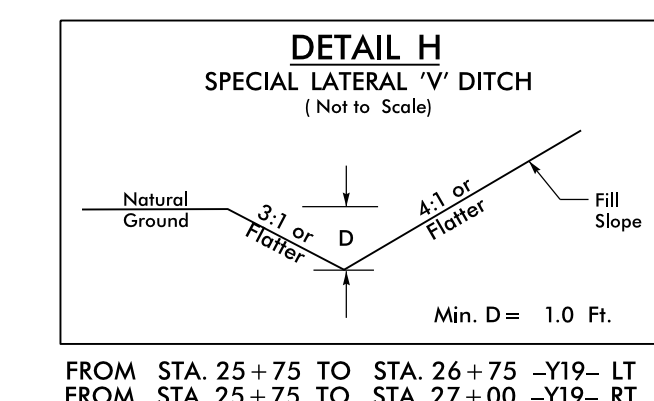


PROJECT REFERENCE NO. R-3100A	SHEET NO. EC-28/CONST.23
----------------------------------	-----------------------------

MATCHLINE -Y19- STA 24+50.00 SEE SHEET NO. 10

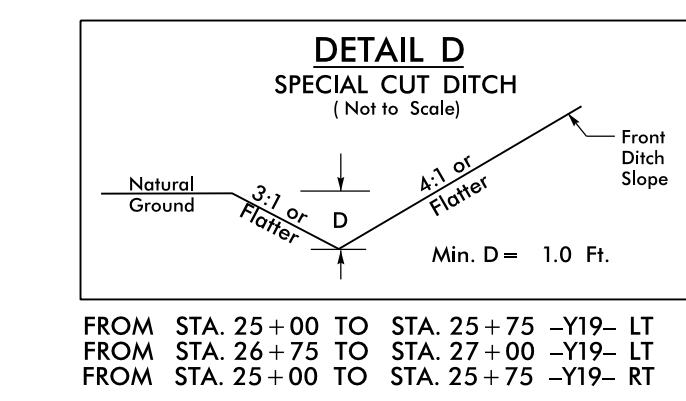

MATCHLINE -Y19- STA 15+00.00 SEE SHEET NO. 10

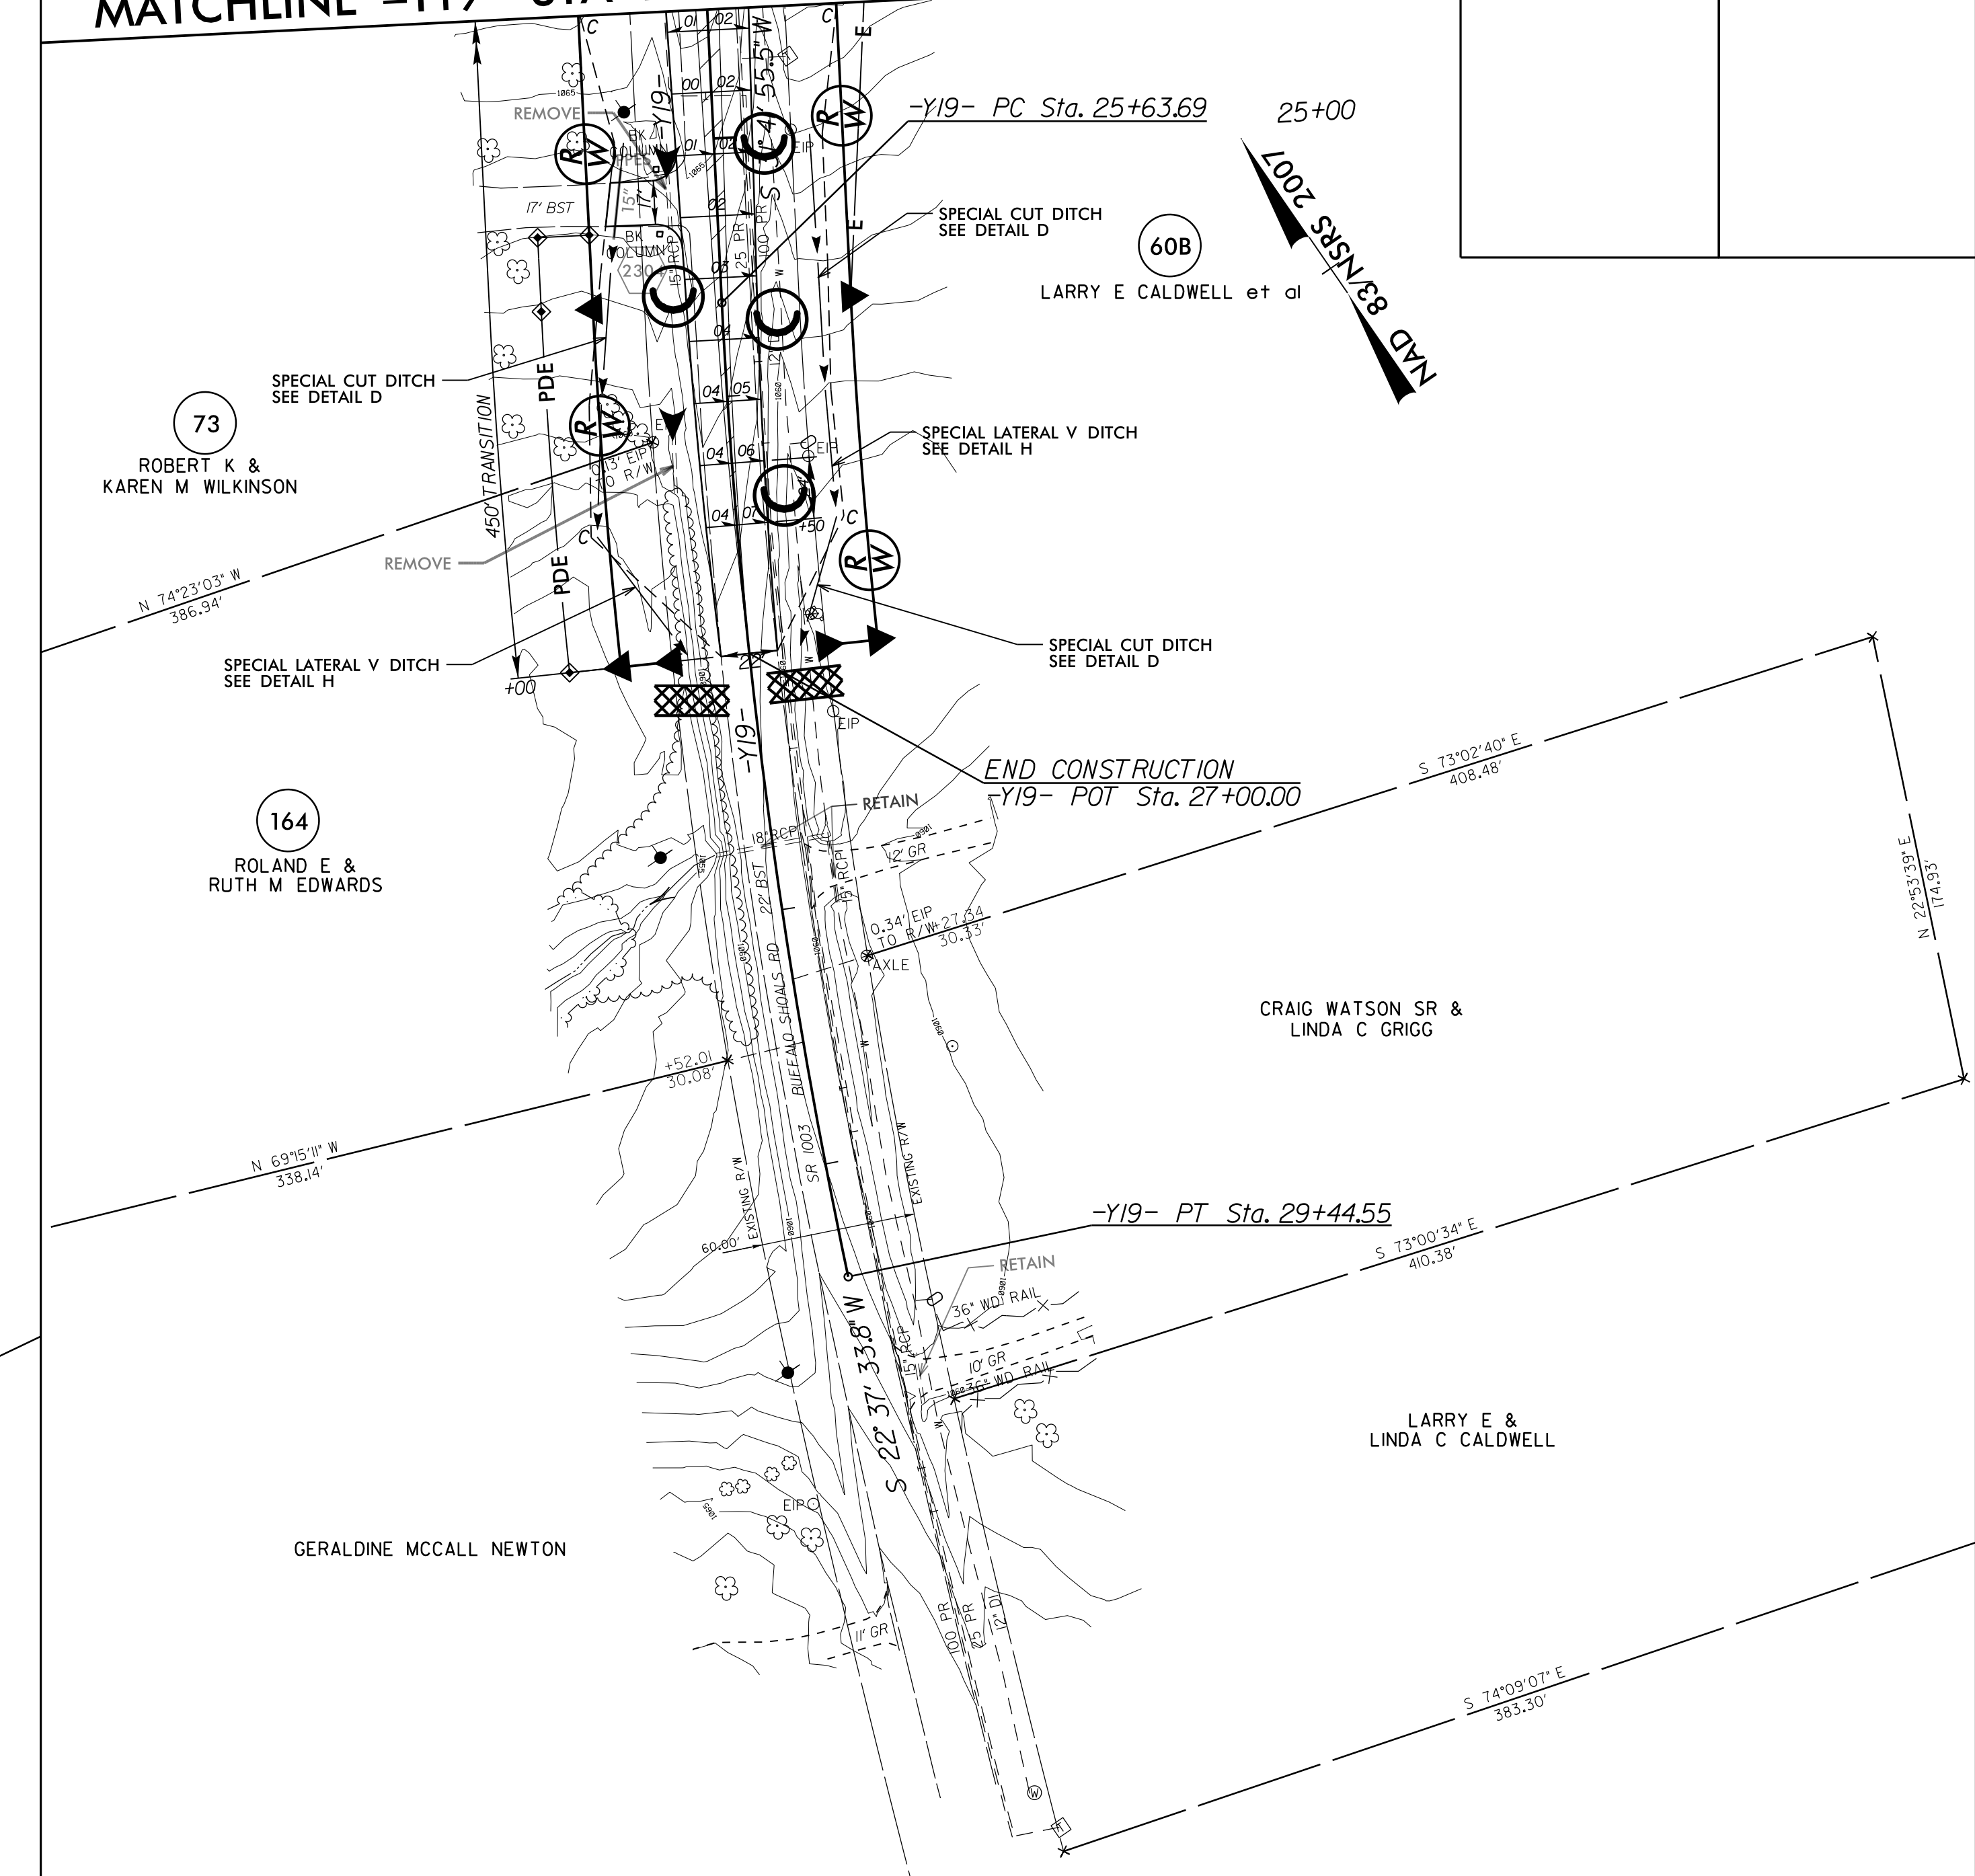

CLEARING AND GRUBBING
EROSION CONTROL FOR
CONSTRUCTION SHEET 23

NOTE:
PLACE TEMPORARY ROCK SEDIMENT DAMS TYPE - B
AND TEMPORARY ROCK SILT CHECKS TYPE - A AT
DRAINAGE OUTLETS.

8/17/99
11:02:11-2016 12:18
H:\V\2016\mms\01\Des\01\B3100A-EC-23.dgn
R:\V\2016\mms\01\Des\01\B3100A-EC-23.dgn
R:\V\2016\mms\01\Des\01\B3100A-EC-23.dgn