
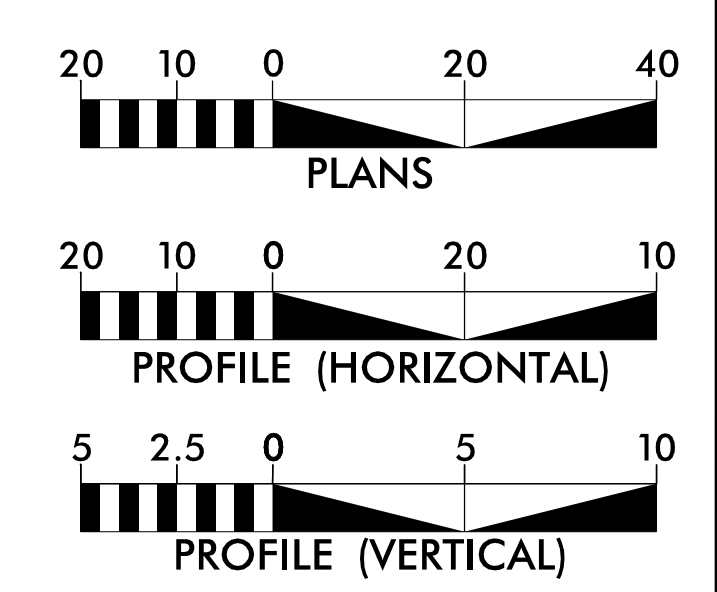


8/17/09

# TAIL DITCH ALIGNMENT DETAIL


Prepared by  
**URS**  
 URS Corporation - North Carolina  
 1600 Perimeter Park Drive  
 Morrisville, North Carolina 27560  
 TELEPHONE 1 919 461-1100 FAX 1 919 461-1415  
 NC LIC# 05656 • C-2243

PROJECT REFERENCE NO. R-3100B	SHEET NO. 2D-2
RW SHEET NO.	
HYDRAULICS ENGINEER	
DOCUMENT NOT CONSIDERED FINAL UNLESS ALL SIGNATURES COMPLETED	

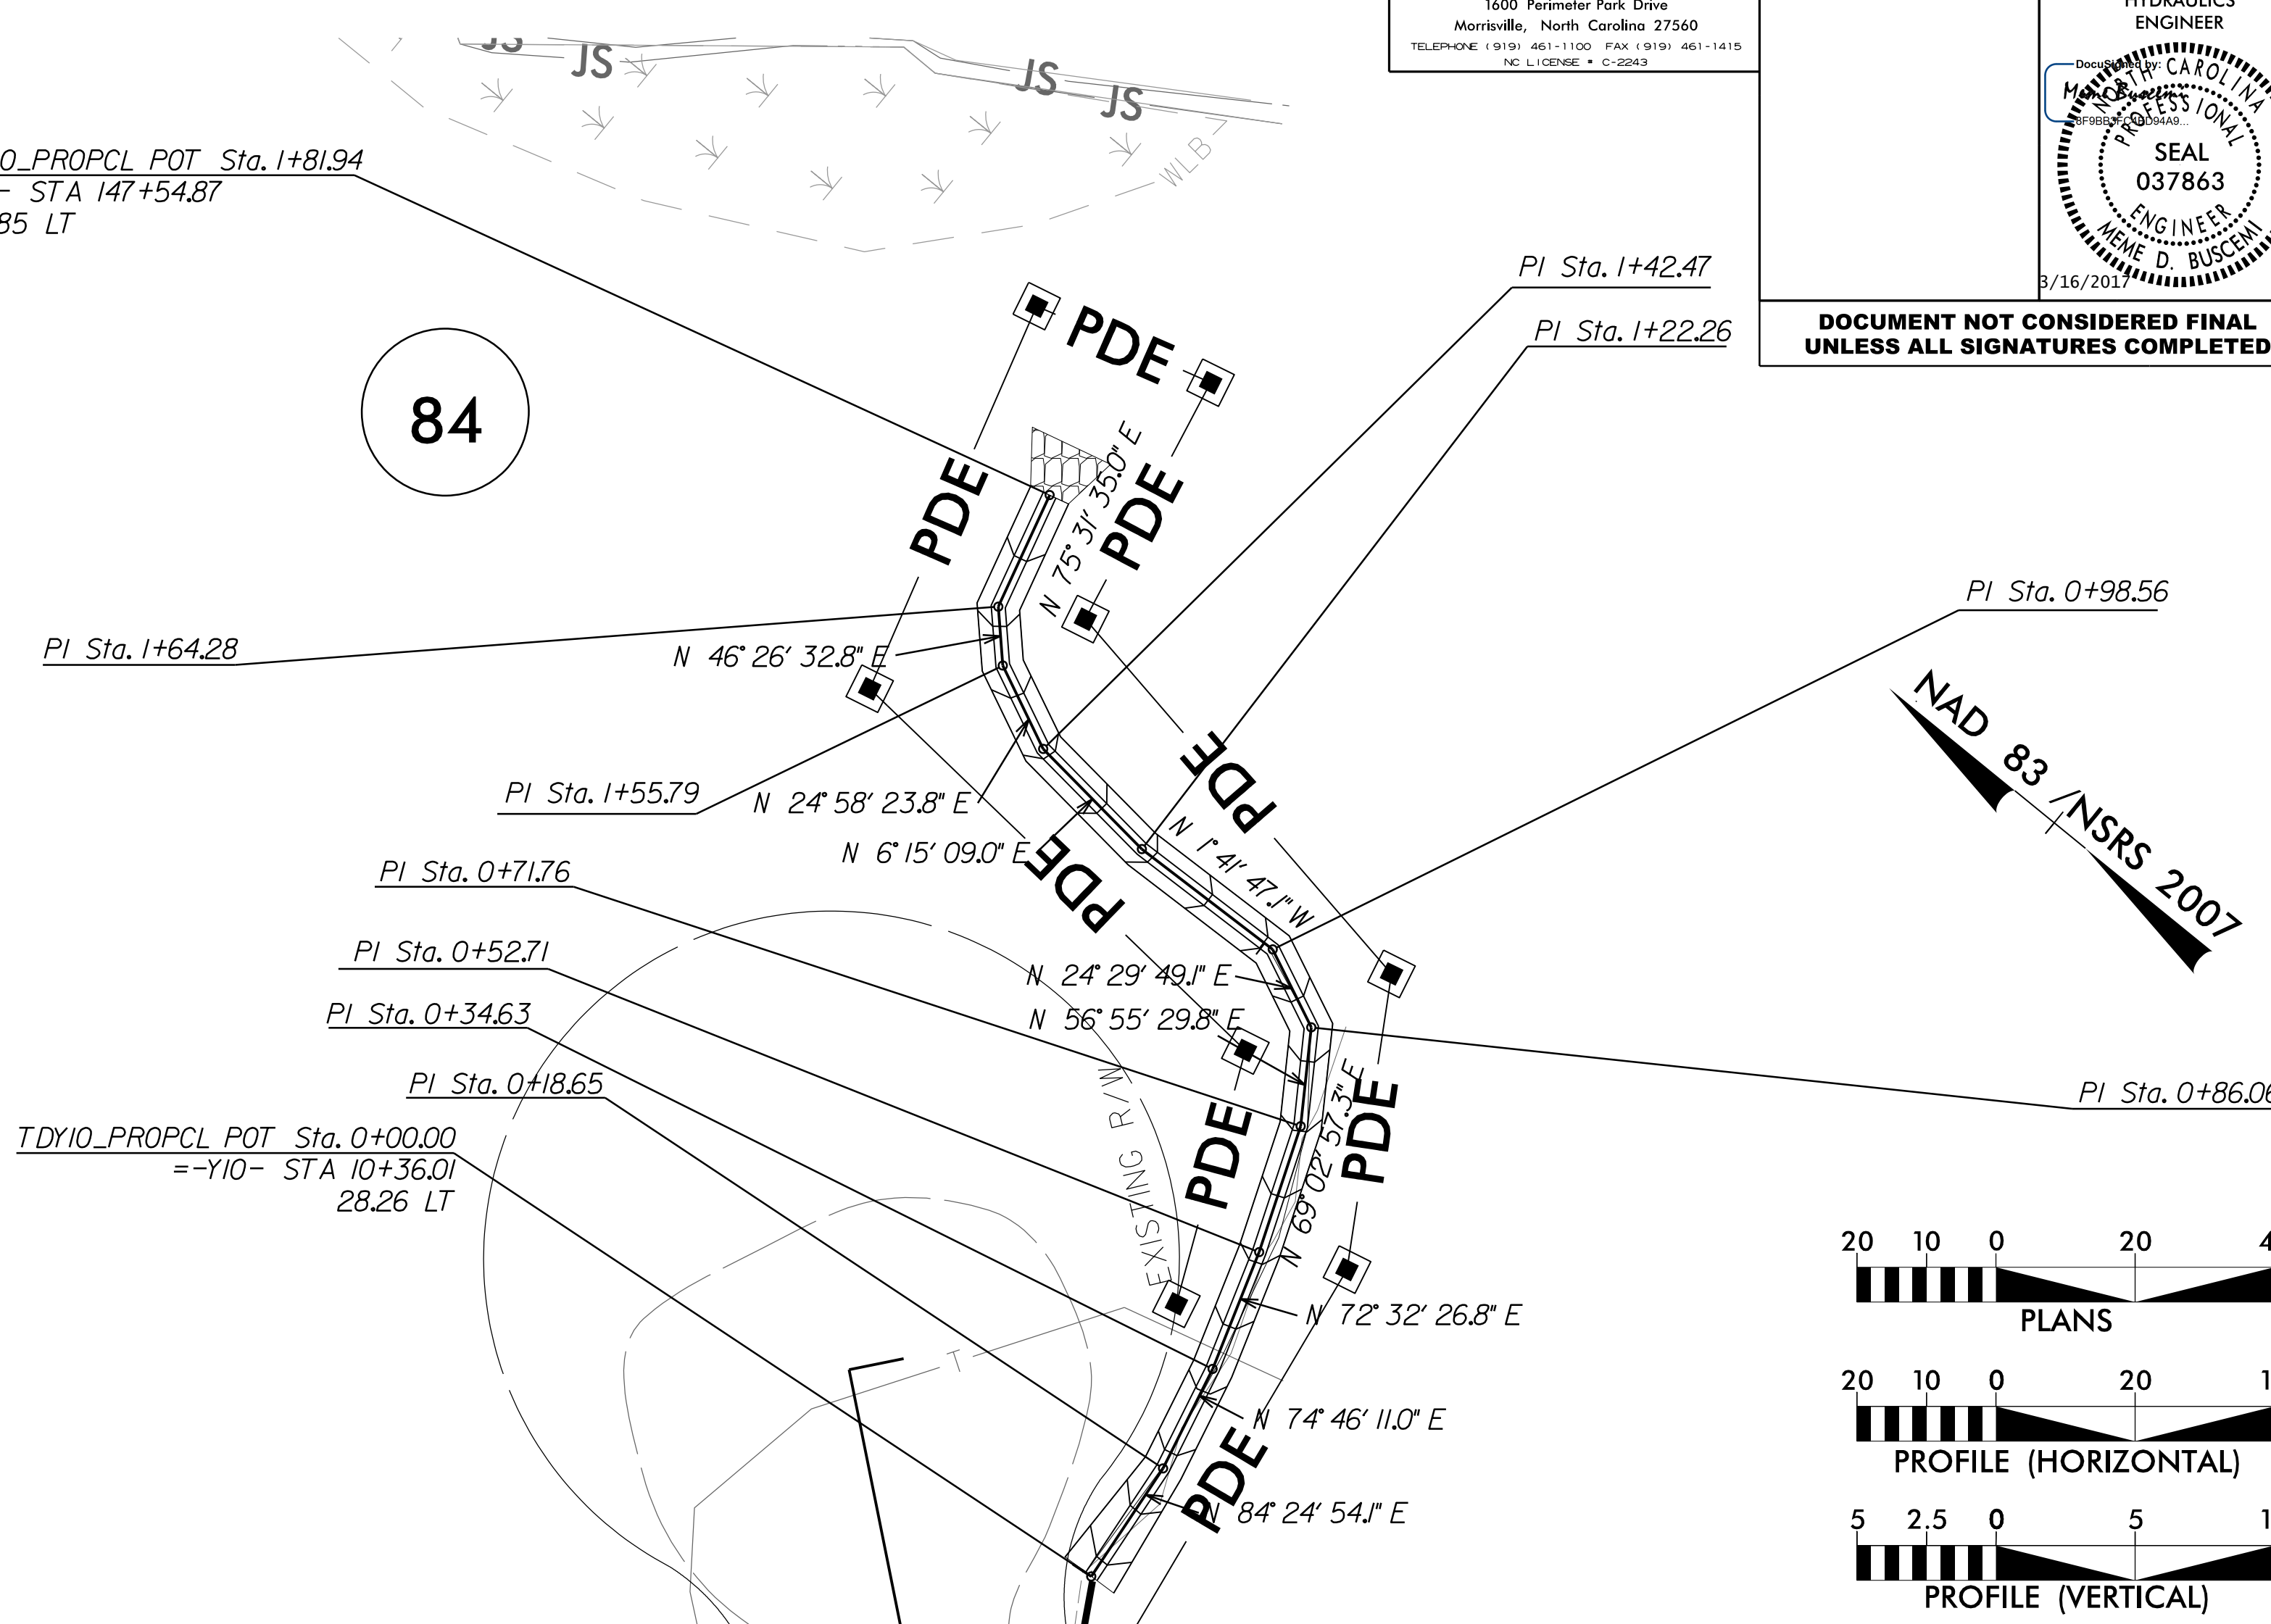

FOR ROADWAY AND DRAINAGE PLANS SEE SHEET 14  
 FOR ROADWAY AND DRAINAGE PROFILES SEE SHEETS 23 & 26

## TDY10\_PROPCL

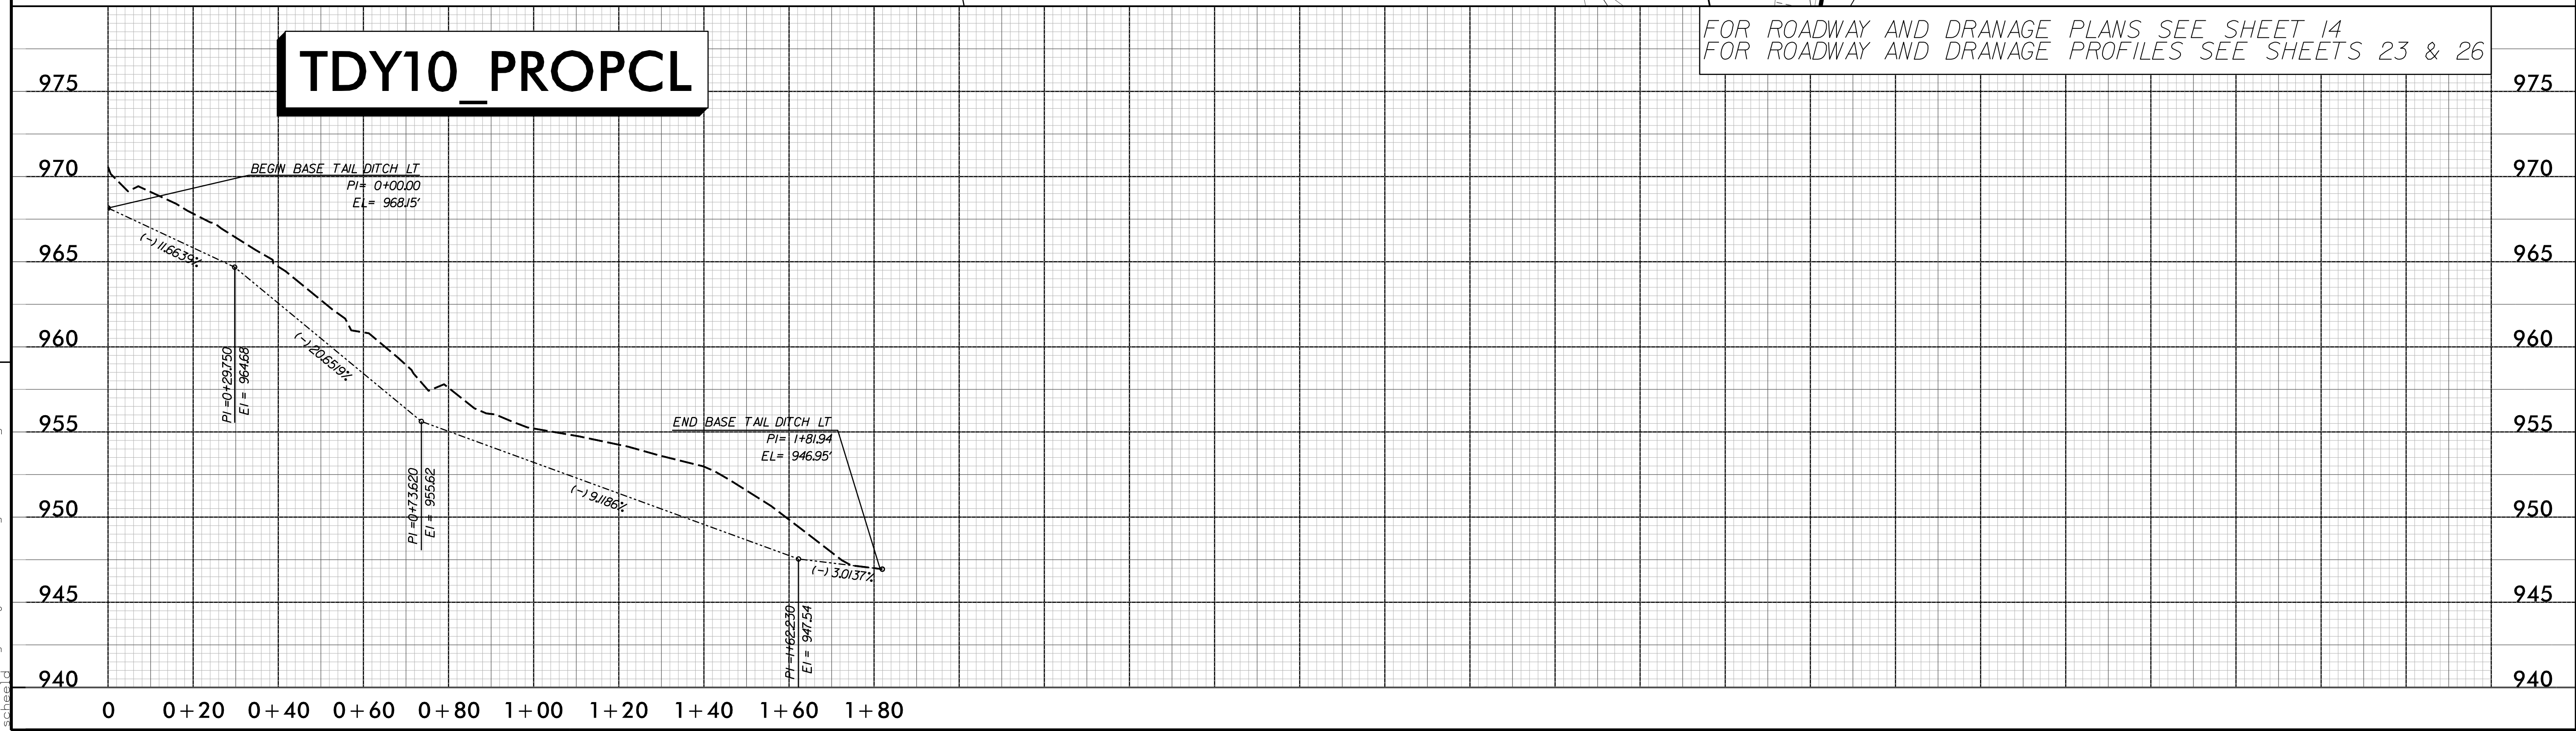

REVISIONS

8/16/2017  
 P:\Projects\2017\Projects\31000b\_rdy\_PSH2D-2.dgn  
 s:\chris