
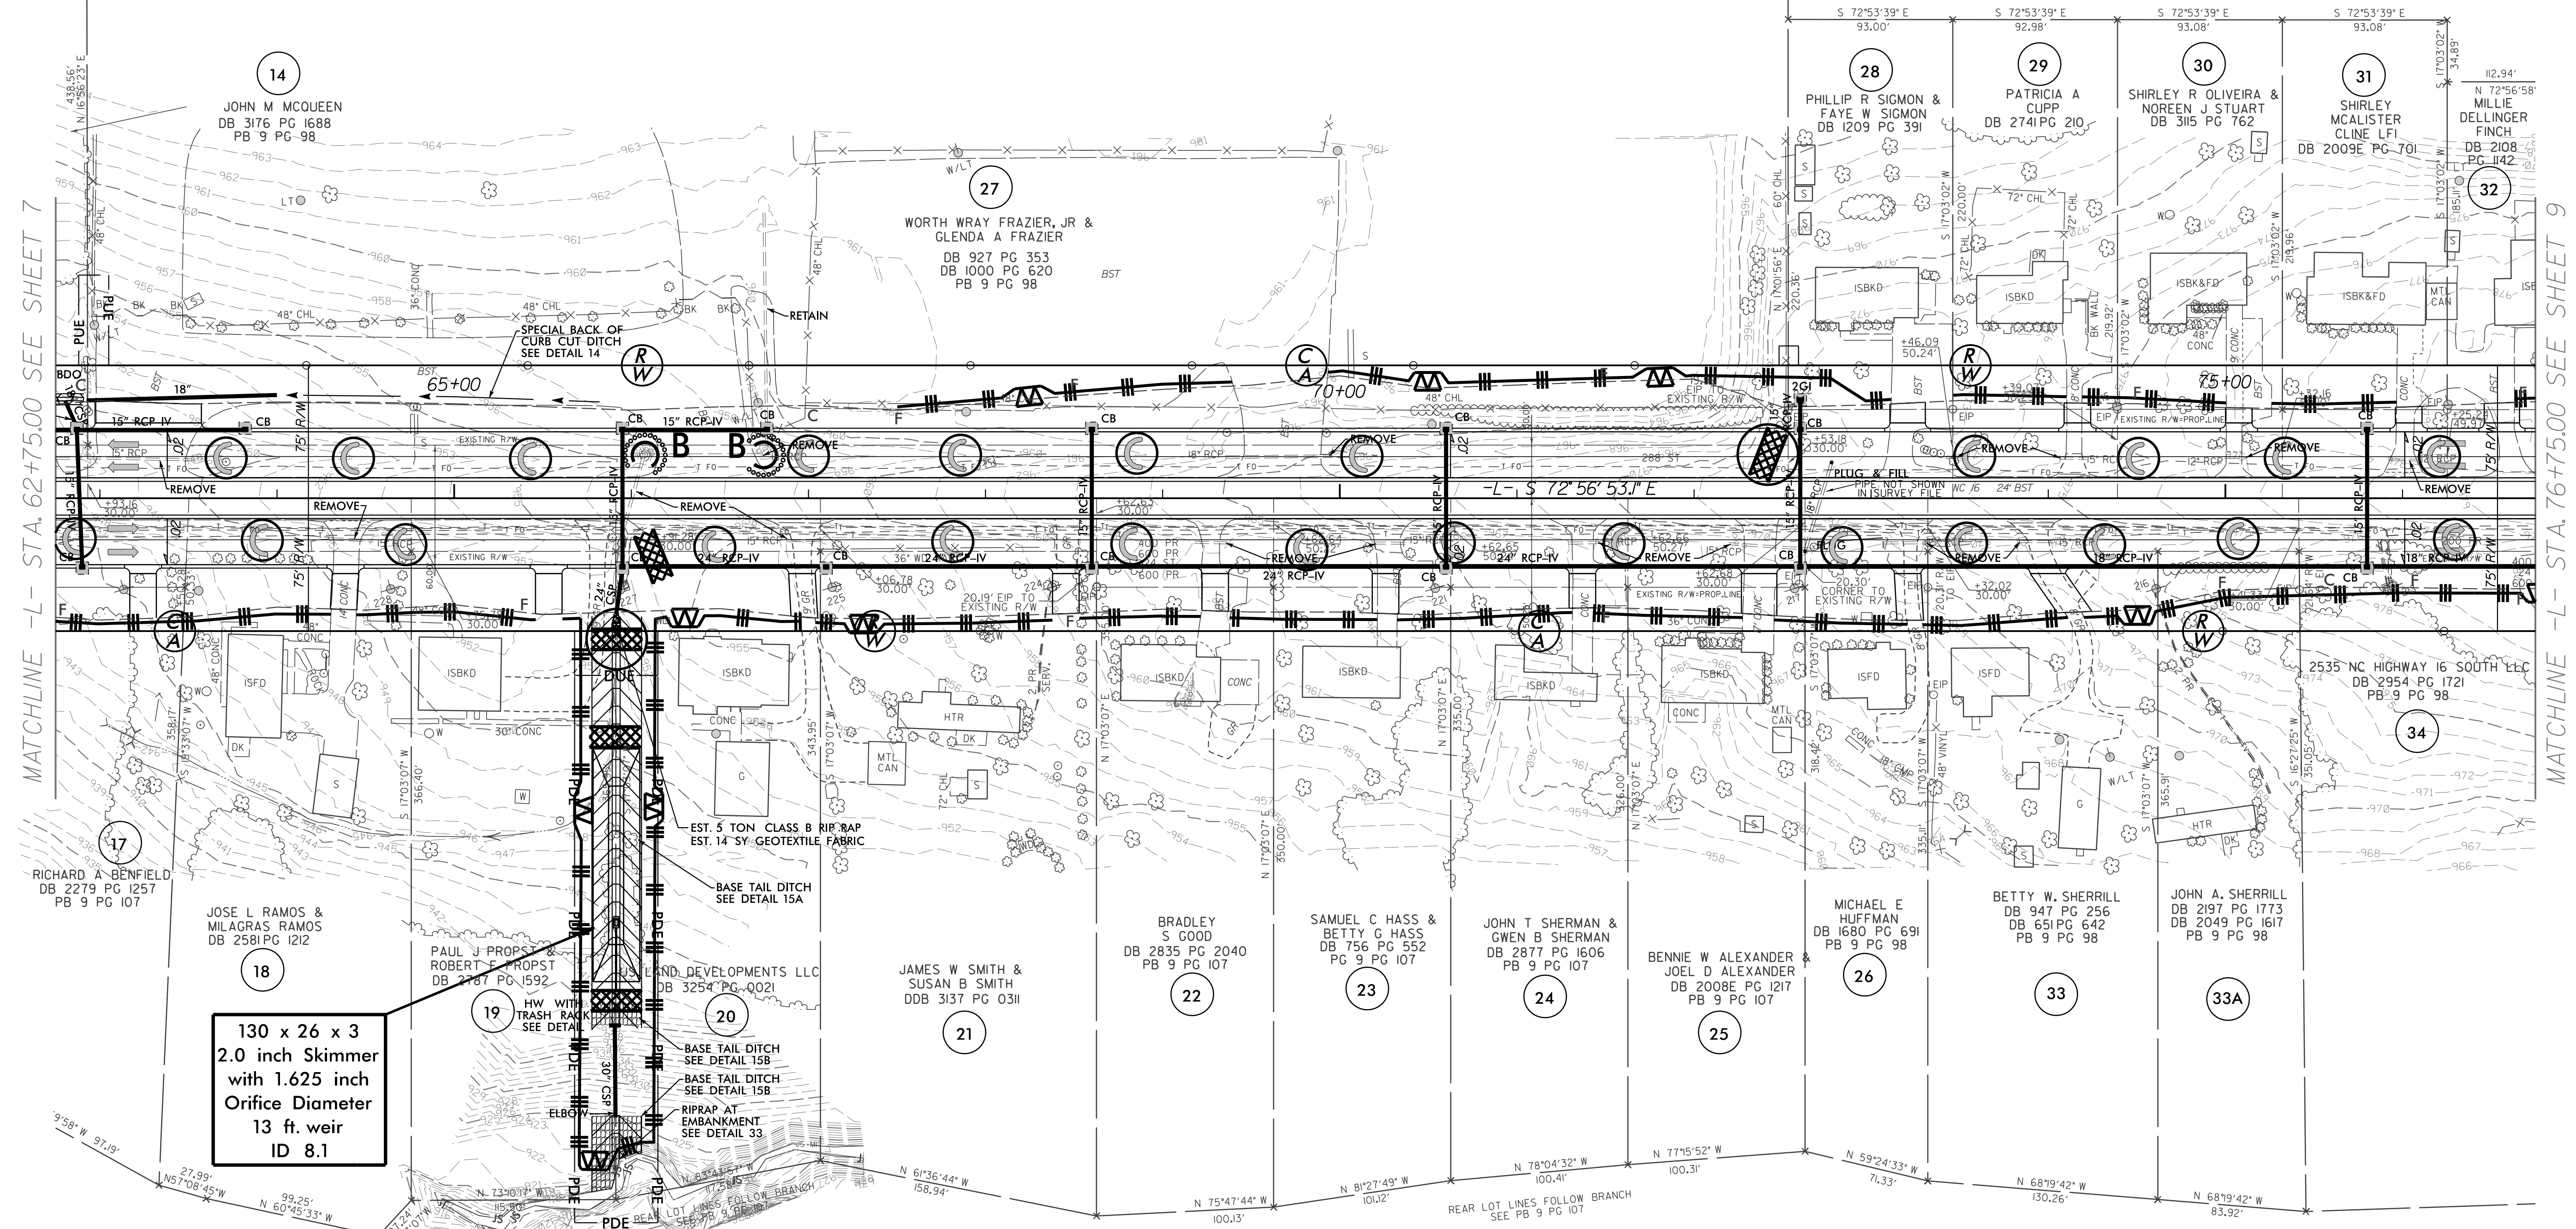


PROJECT REFERENCE NO. <b>R-3100B</b>	SHEET NO. <b>EC-08/CONST.08</b>
RW SHEET NO.	
ROADWAY DESIGN ENGINEER	HYDRAULICS ENGINEER

CLEARING AND GRUBBING  
EROSION CONTROL FOR  
CONSTRUCTION SHEET 08

NOTE:  
PERIMETER EROSION CONTROL MEASURES SHALL BE  
INSTALLED DURING CLEARING AND GRUBBING PHASE.




NOTE:  
PLACE TEMPORARY ROCK SEDIMENT DAMS TYPE - B  
AND TEMPORARY ROCK SILT CHECKS TYPE - A AT  
DRAINAGE OUTLETS.

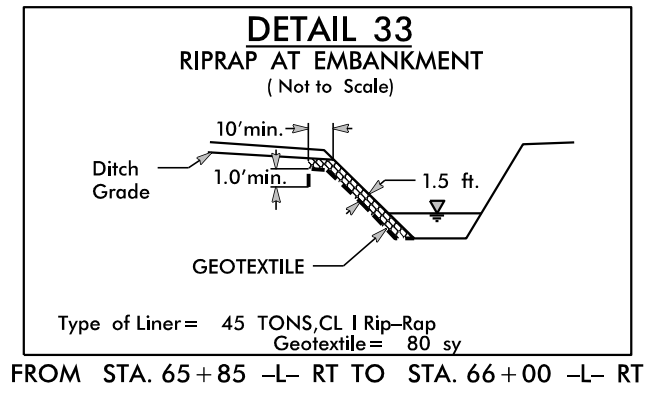

MATCHLINE -L- STA. 62+75.00 SEE SHEET 7

MATCHLINE -L- STA. 76+75.00 SEE SHEET 9

**130 x 26 x 3**  
**2.0 inch Skimmer**  
**with 1.625 inch**  
**Orifice Diameter**  
**13 ft. weir**  
**ID 8.1**

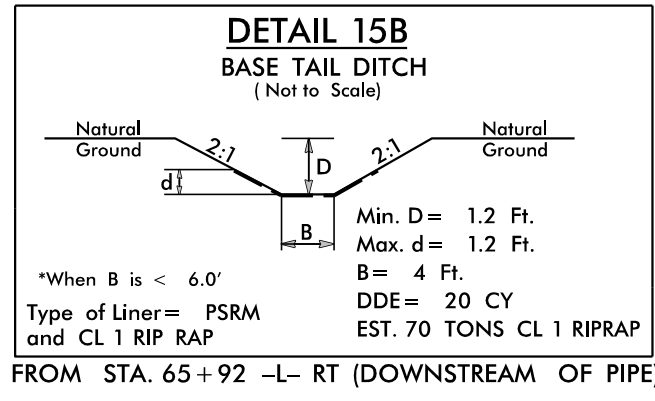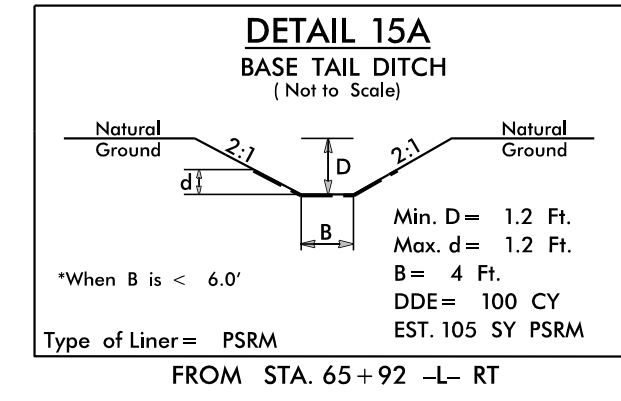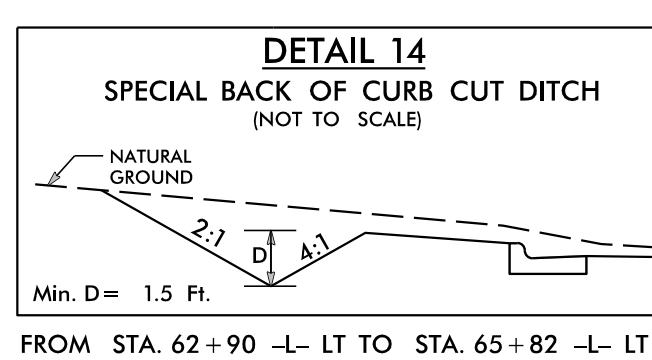

FOR -L- PROFILE SEE SHEET 20