
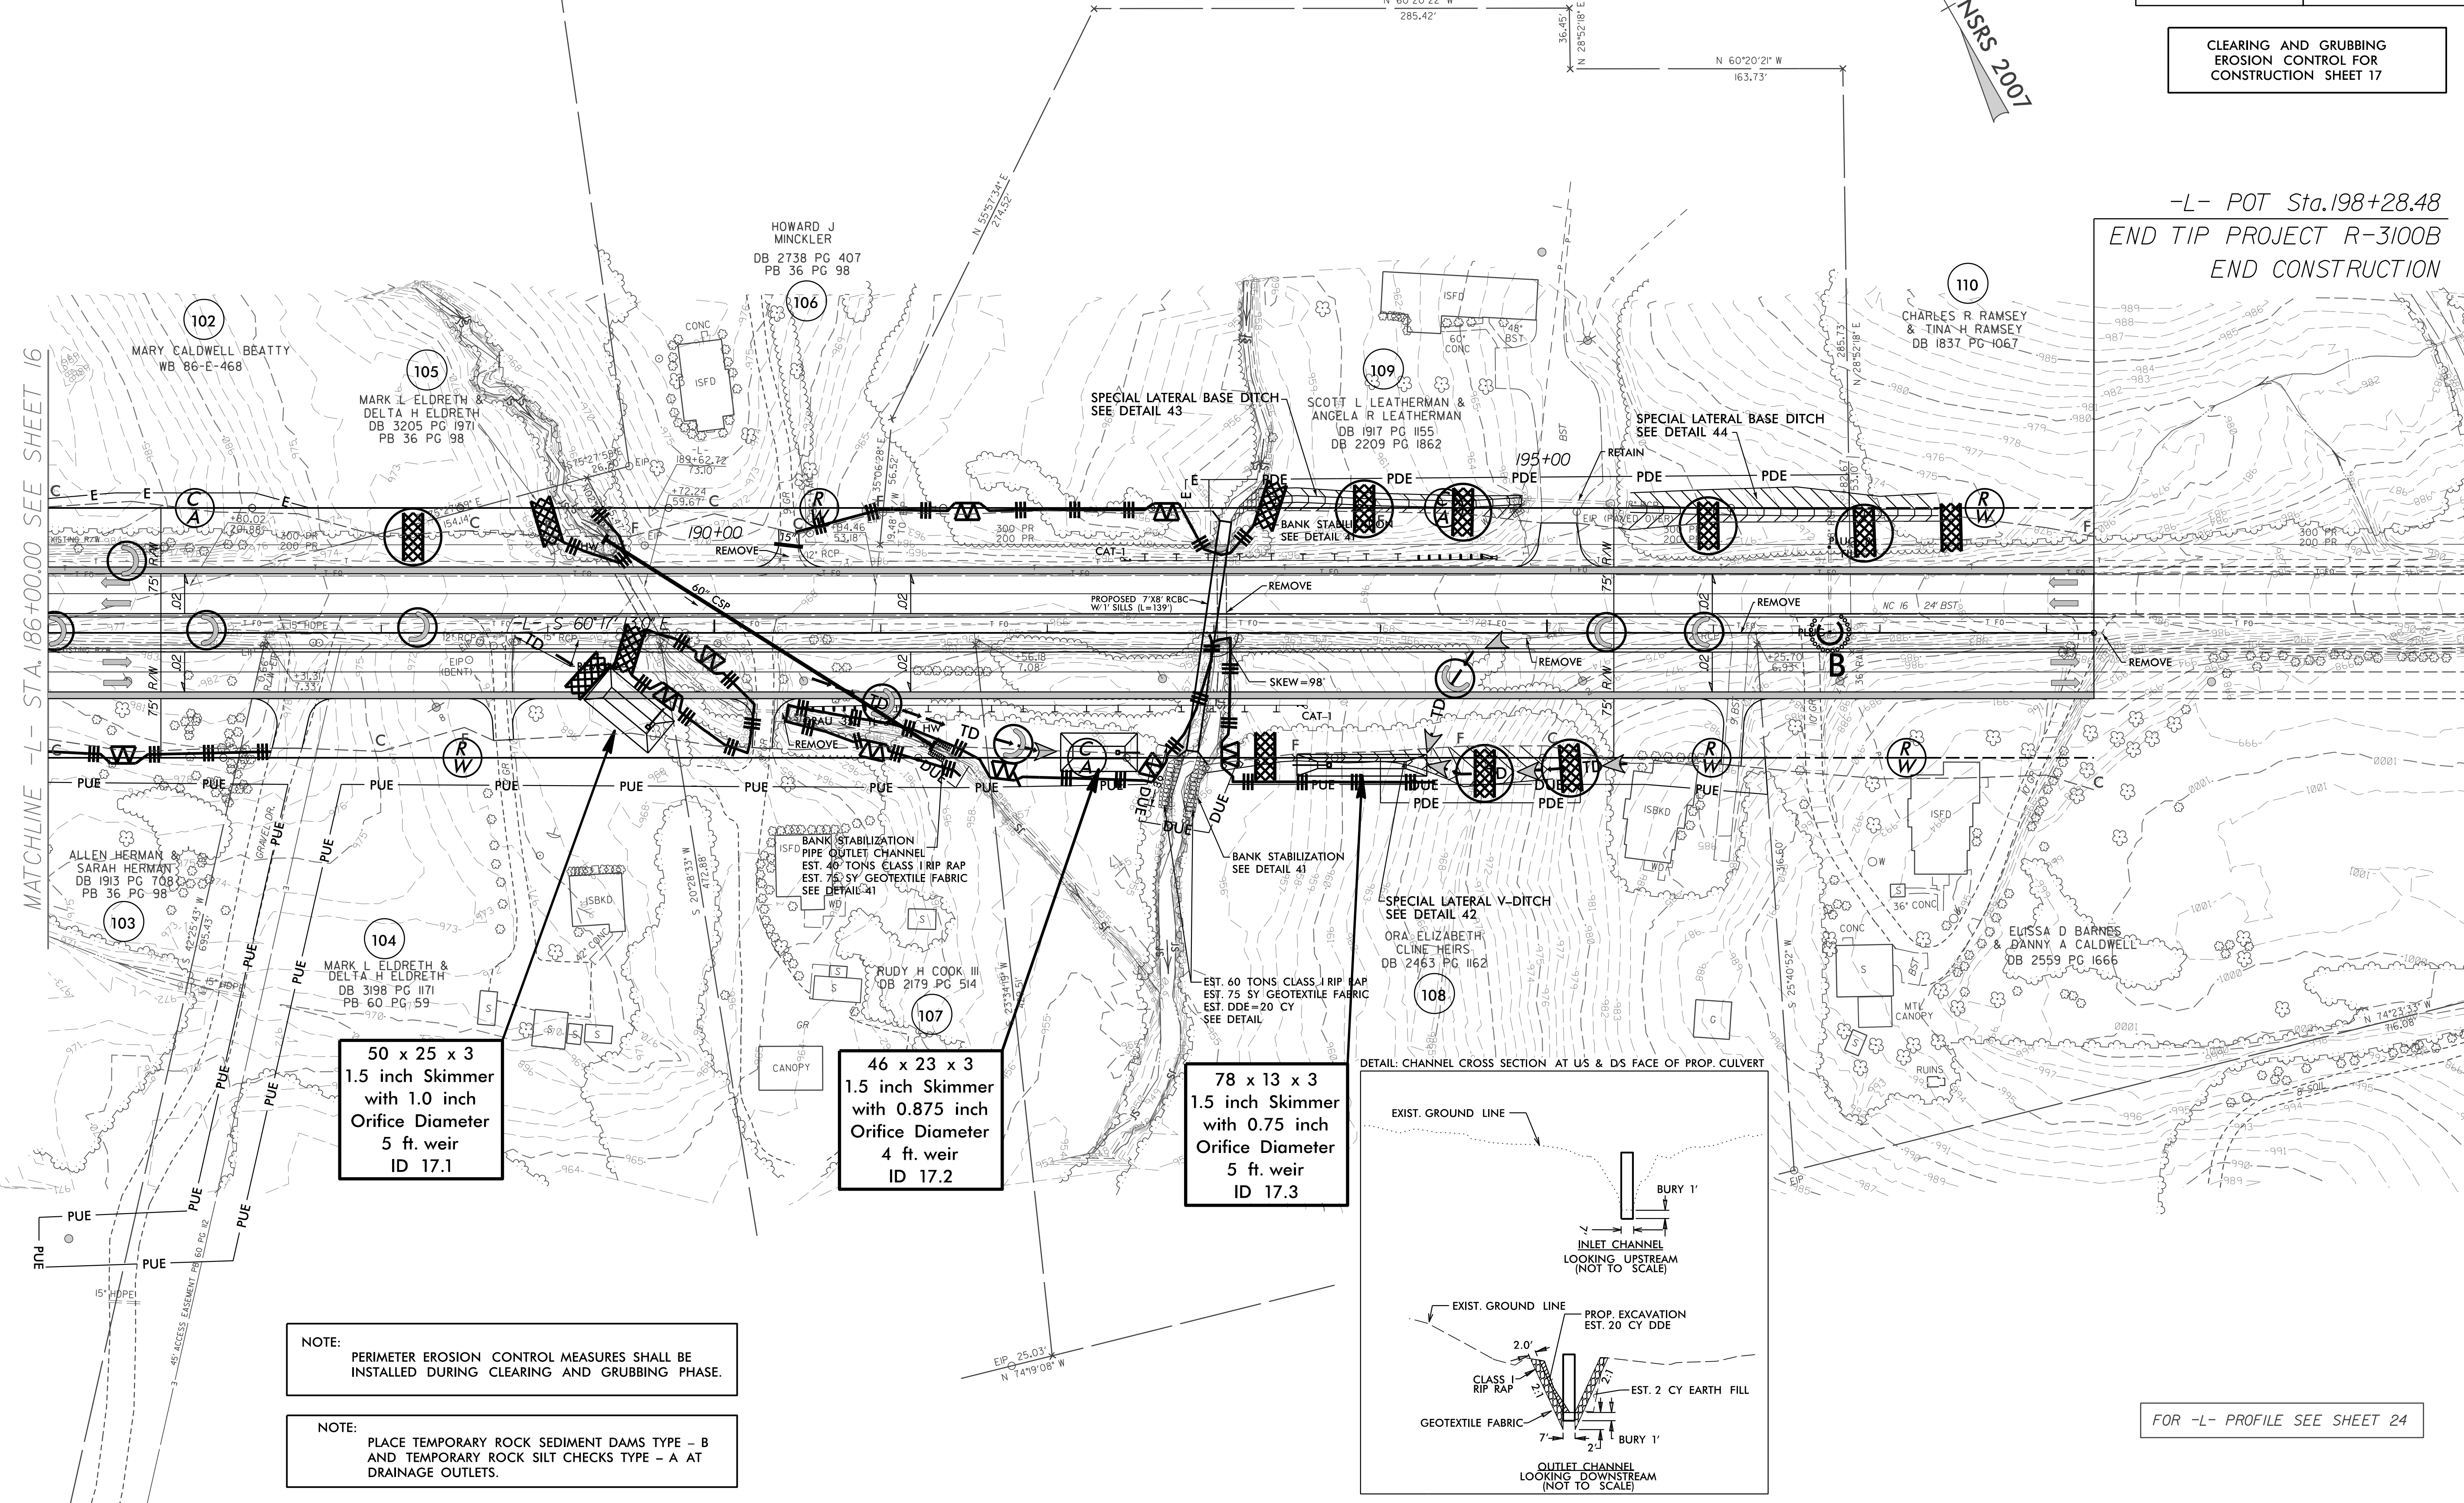
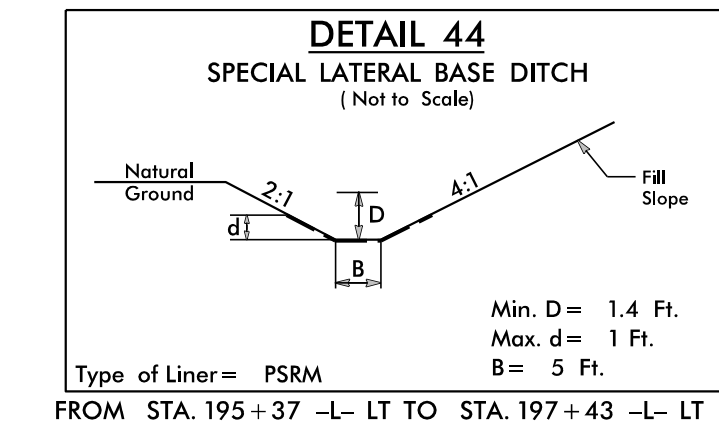
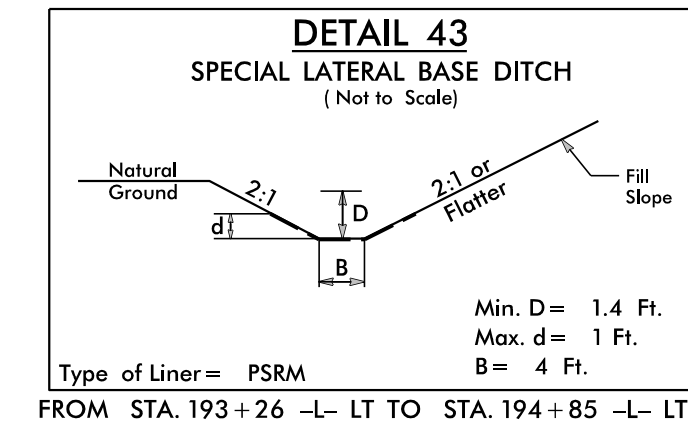
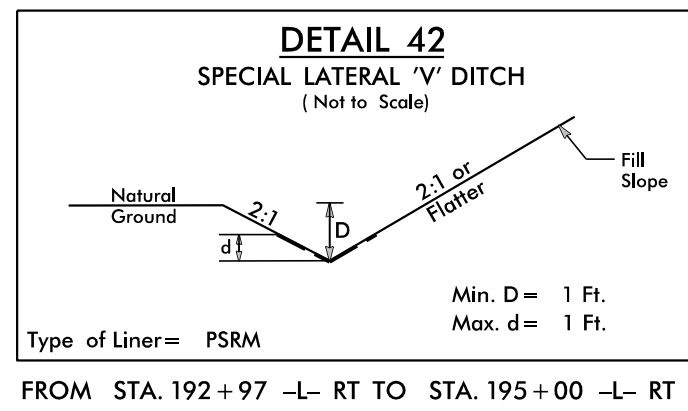


PROJECT REFERENCE NO. R-3100B	SHEET NO. EC-17/CONST.17
RW SHEET NO.	
ROADWAY DESIGN ENGINEER	HYDRAULICS ENGINEER

CLEARING AND GRUBBING
EROSION CONTROL FOR
CONSTRUCTION SHEET 17

NAD 83 / NSRS 2007

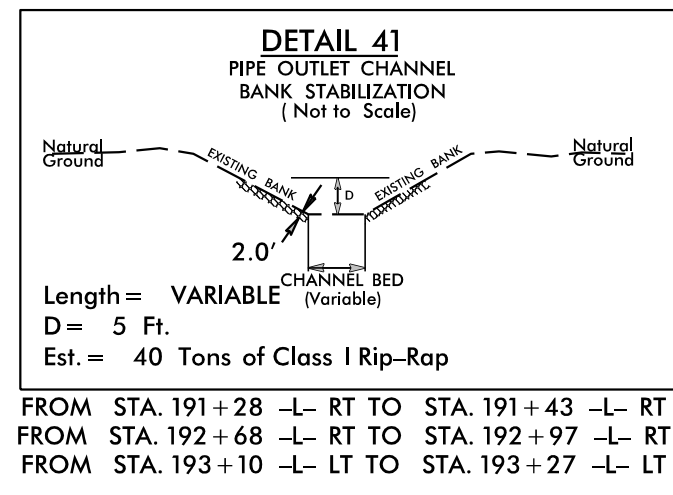

FOR -L- PROFILE SEE SHEET 24