



PROJECT REFERENCE NO.	SHEET NO.
R-3100B	EC-22/CONST.08
RW SHEET NO.	
ROADWAY DESIGN ENGINEER	HYDRAULICS ENGINEER

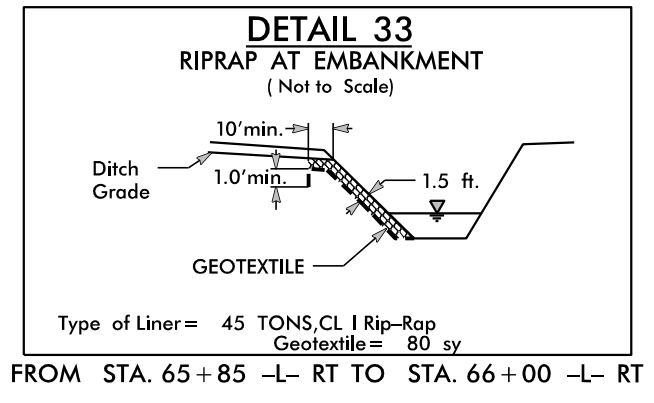




MATCHLINE -L- STA. 62+75.00 SEE SHEET 7

MATCHLINE -L- STA. 76+75.00 SEE SHEET 9

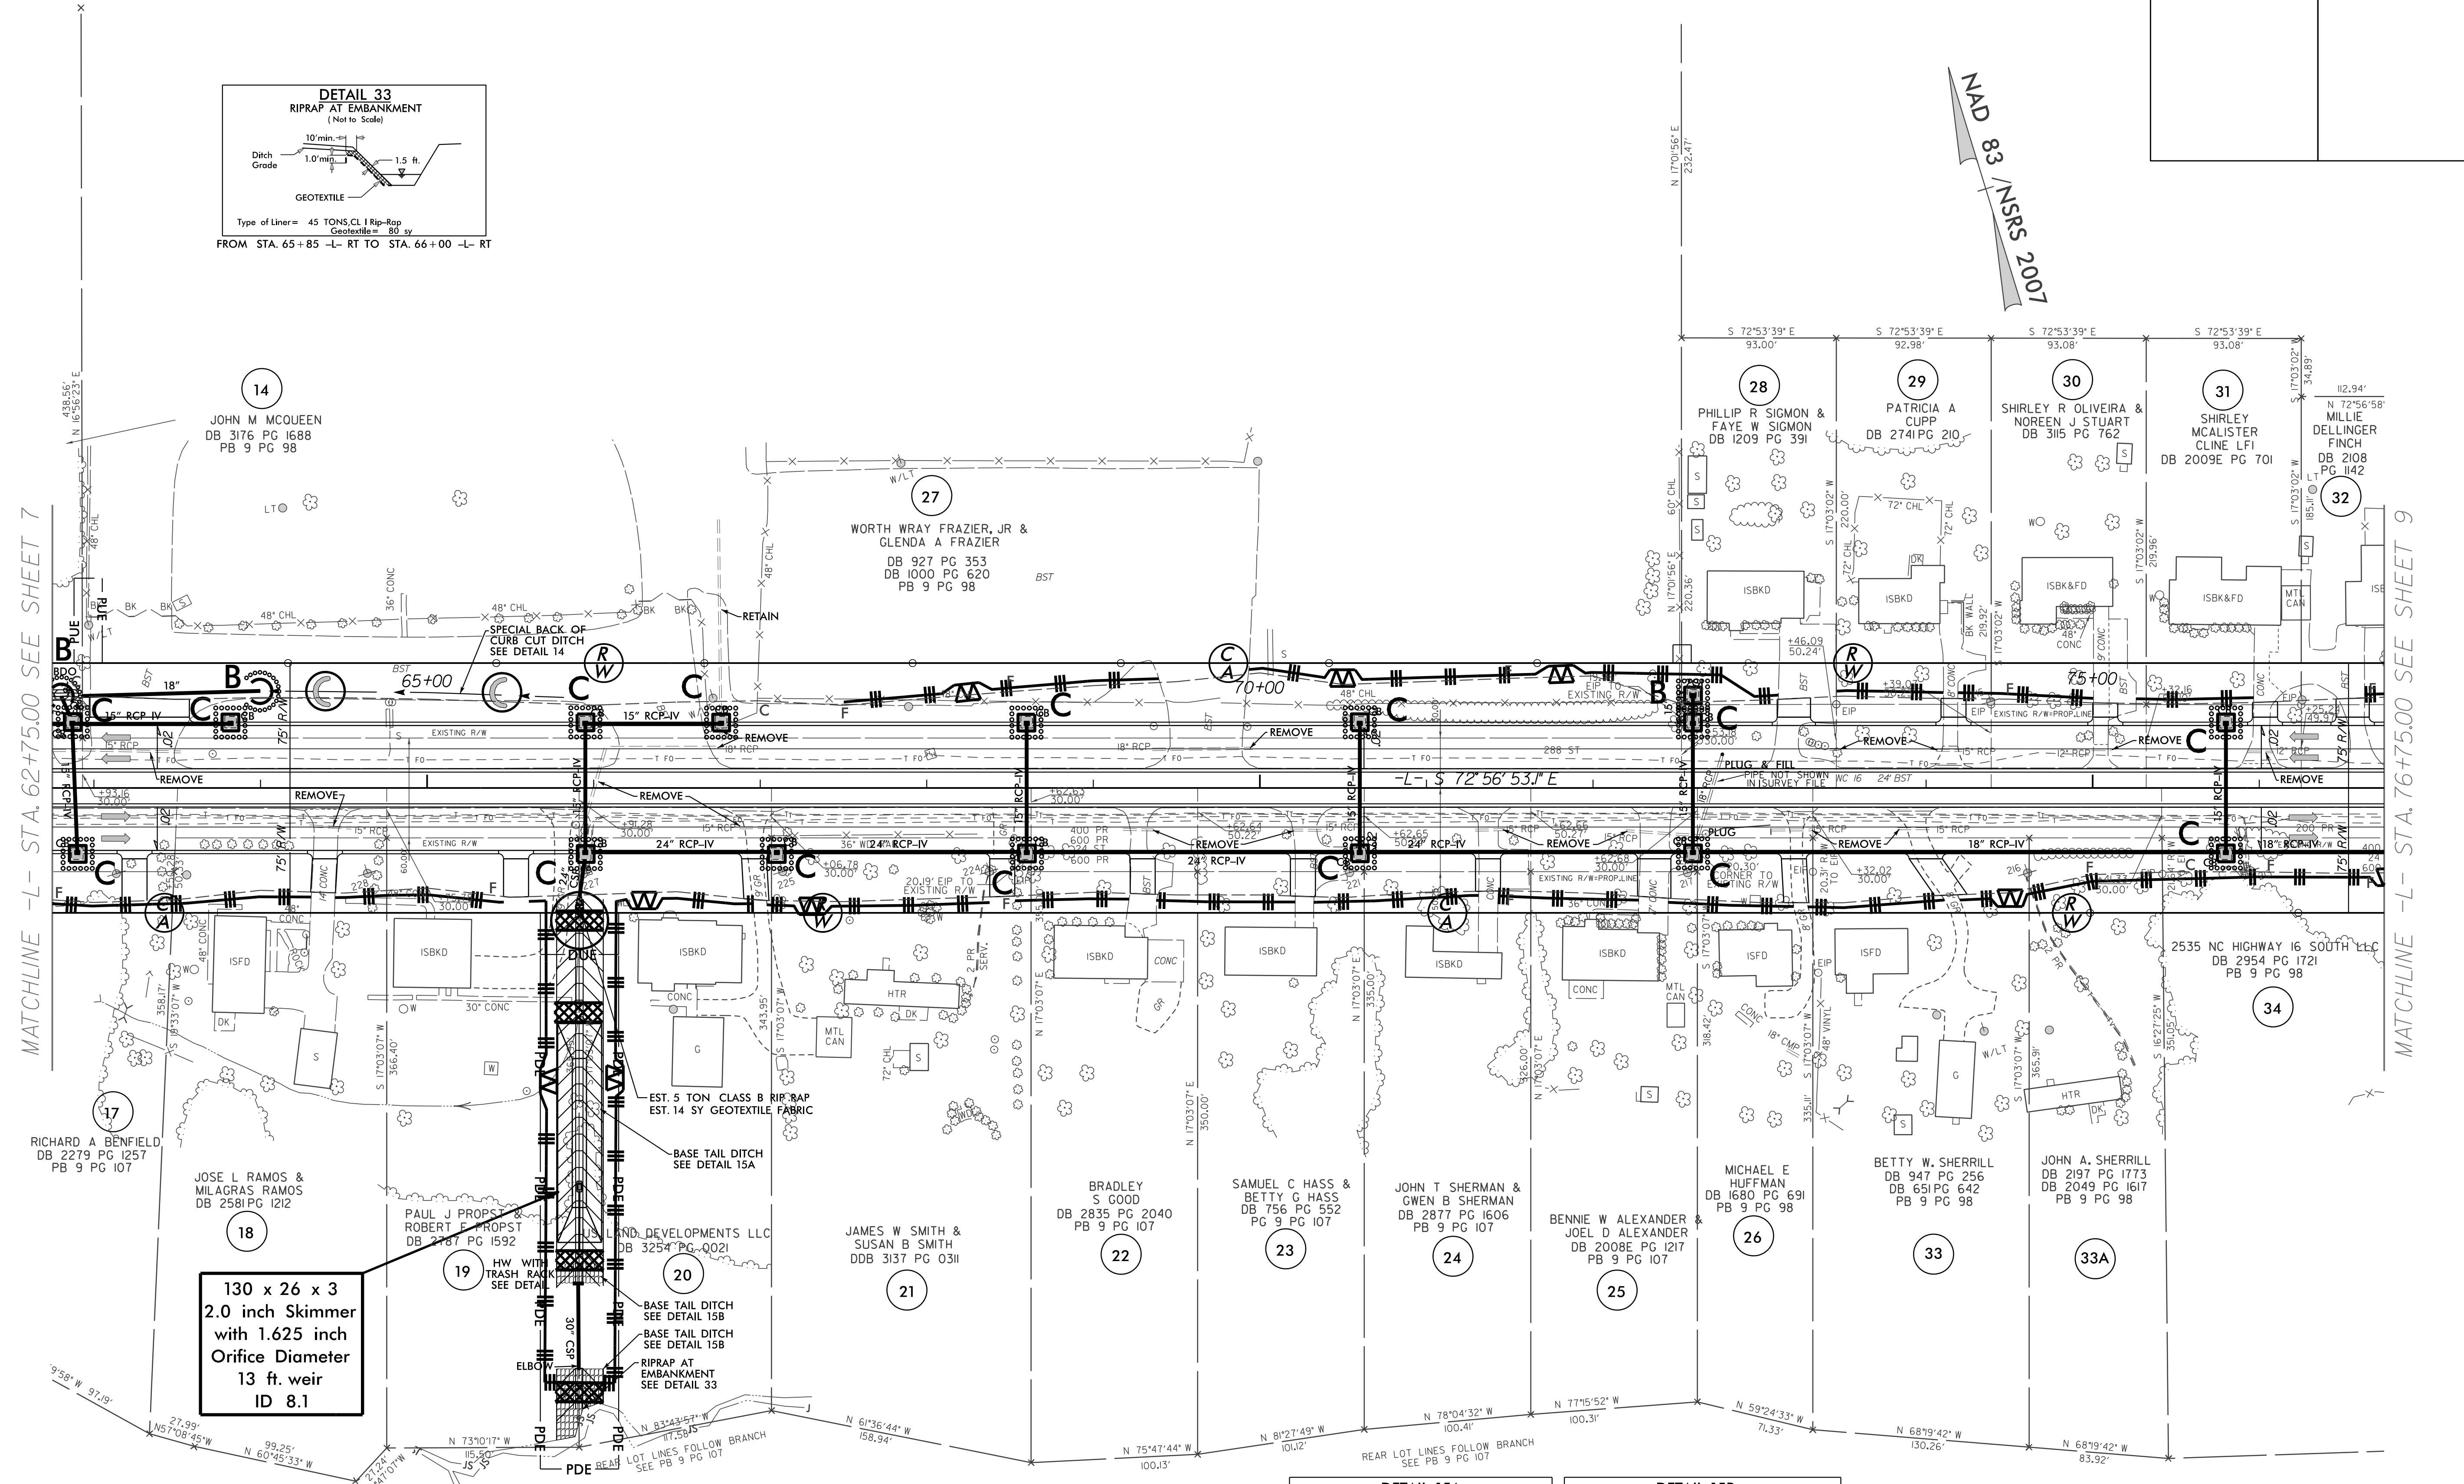

INSTALL MATTING FOR EROSION CONTROL IN THE PROPOSED DITCH LINE.

**130 x 26 x 3
2.0 inch Skimmer
with 1.625 inch
Orifice Diameter
13 ft. weir
ID 8.1**

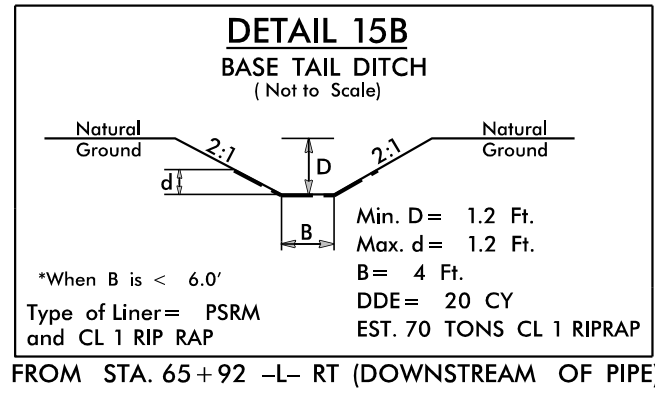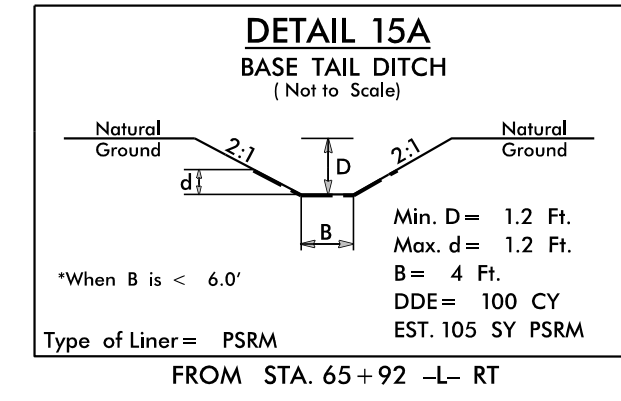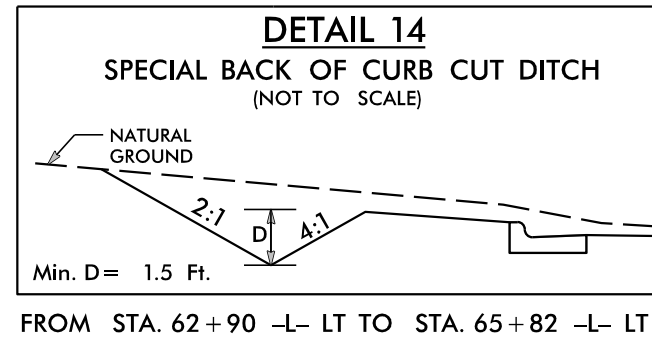

FOR -L- PROFILE SEE SHEET 20