


PROJECT REFERENCE NO. 1-5000	SHEET NO. EC-10/CONST.7A
RW SHEET NO.	
ROADWAY DESIGN ENGINEER	HYDRAULICS ENGINEER


NOTE: PLACE TEMPORARY ROCK SEDIMENT DAMS TYPE - B AND TEMPORARY ROCK SILT CHECKS TYPE - A AT DRAINAGE OUTLETS.

CLEARING AND GRUBBING EROSION CONTROL FOR CONSTRUCTION SHEET 7A

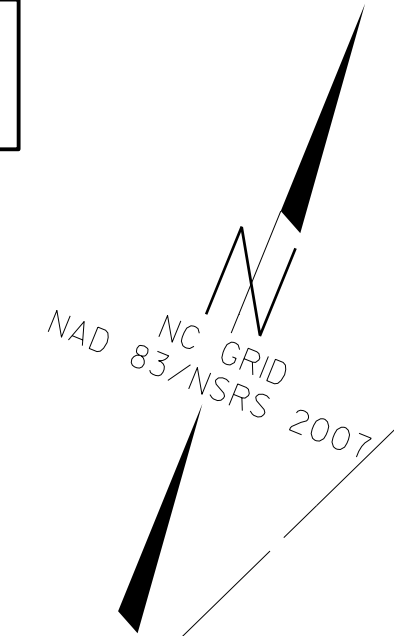

8/17/99

28-OCT-2016 11:20
R:\EC-10\Const\1-5000-EC.dgn - psh07a.dgn
PLOT

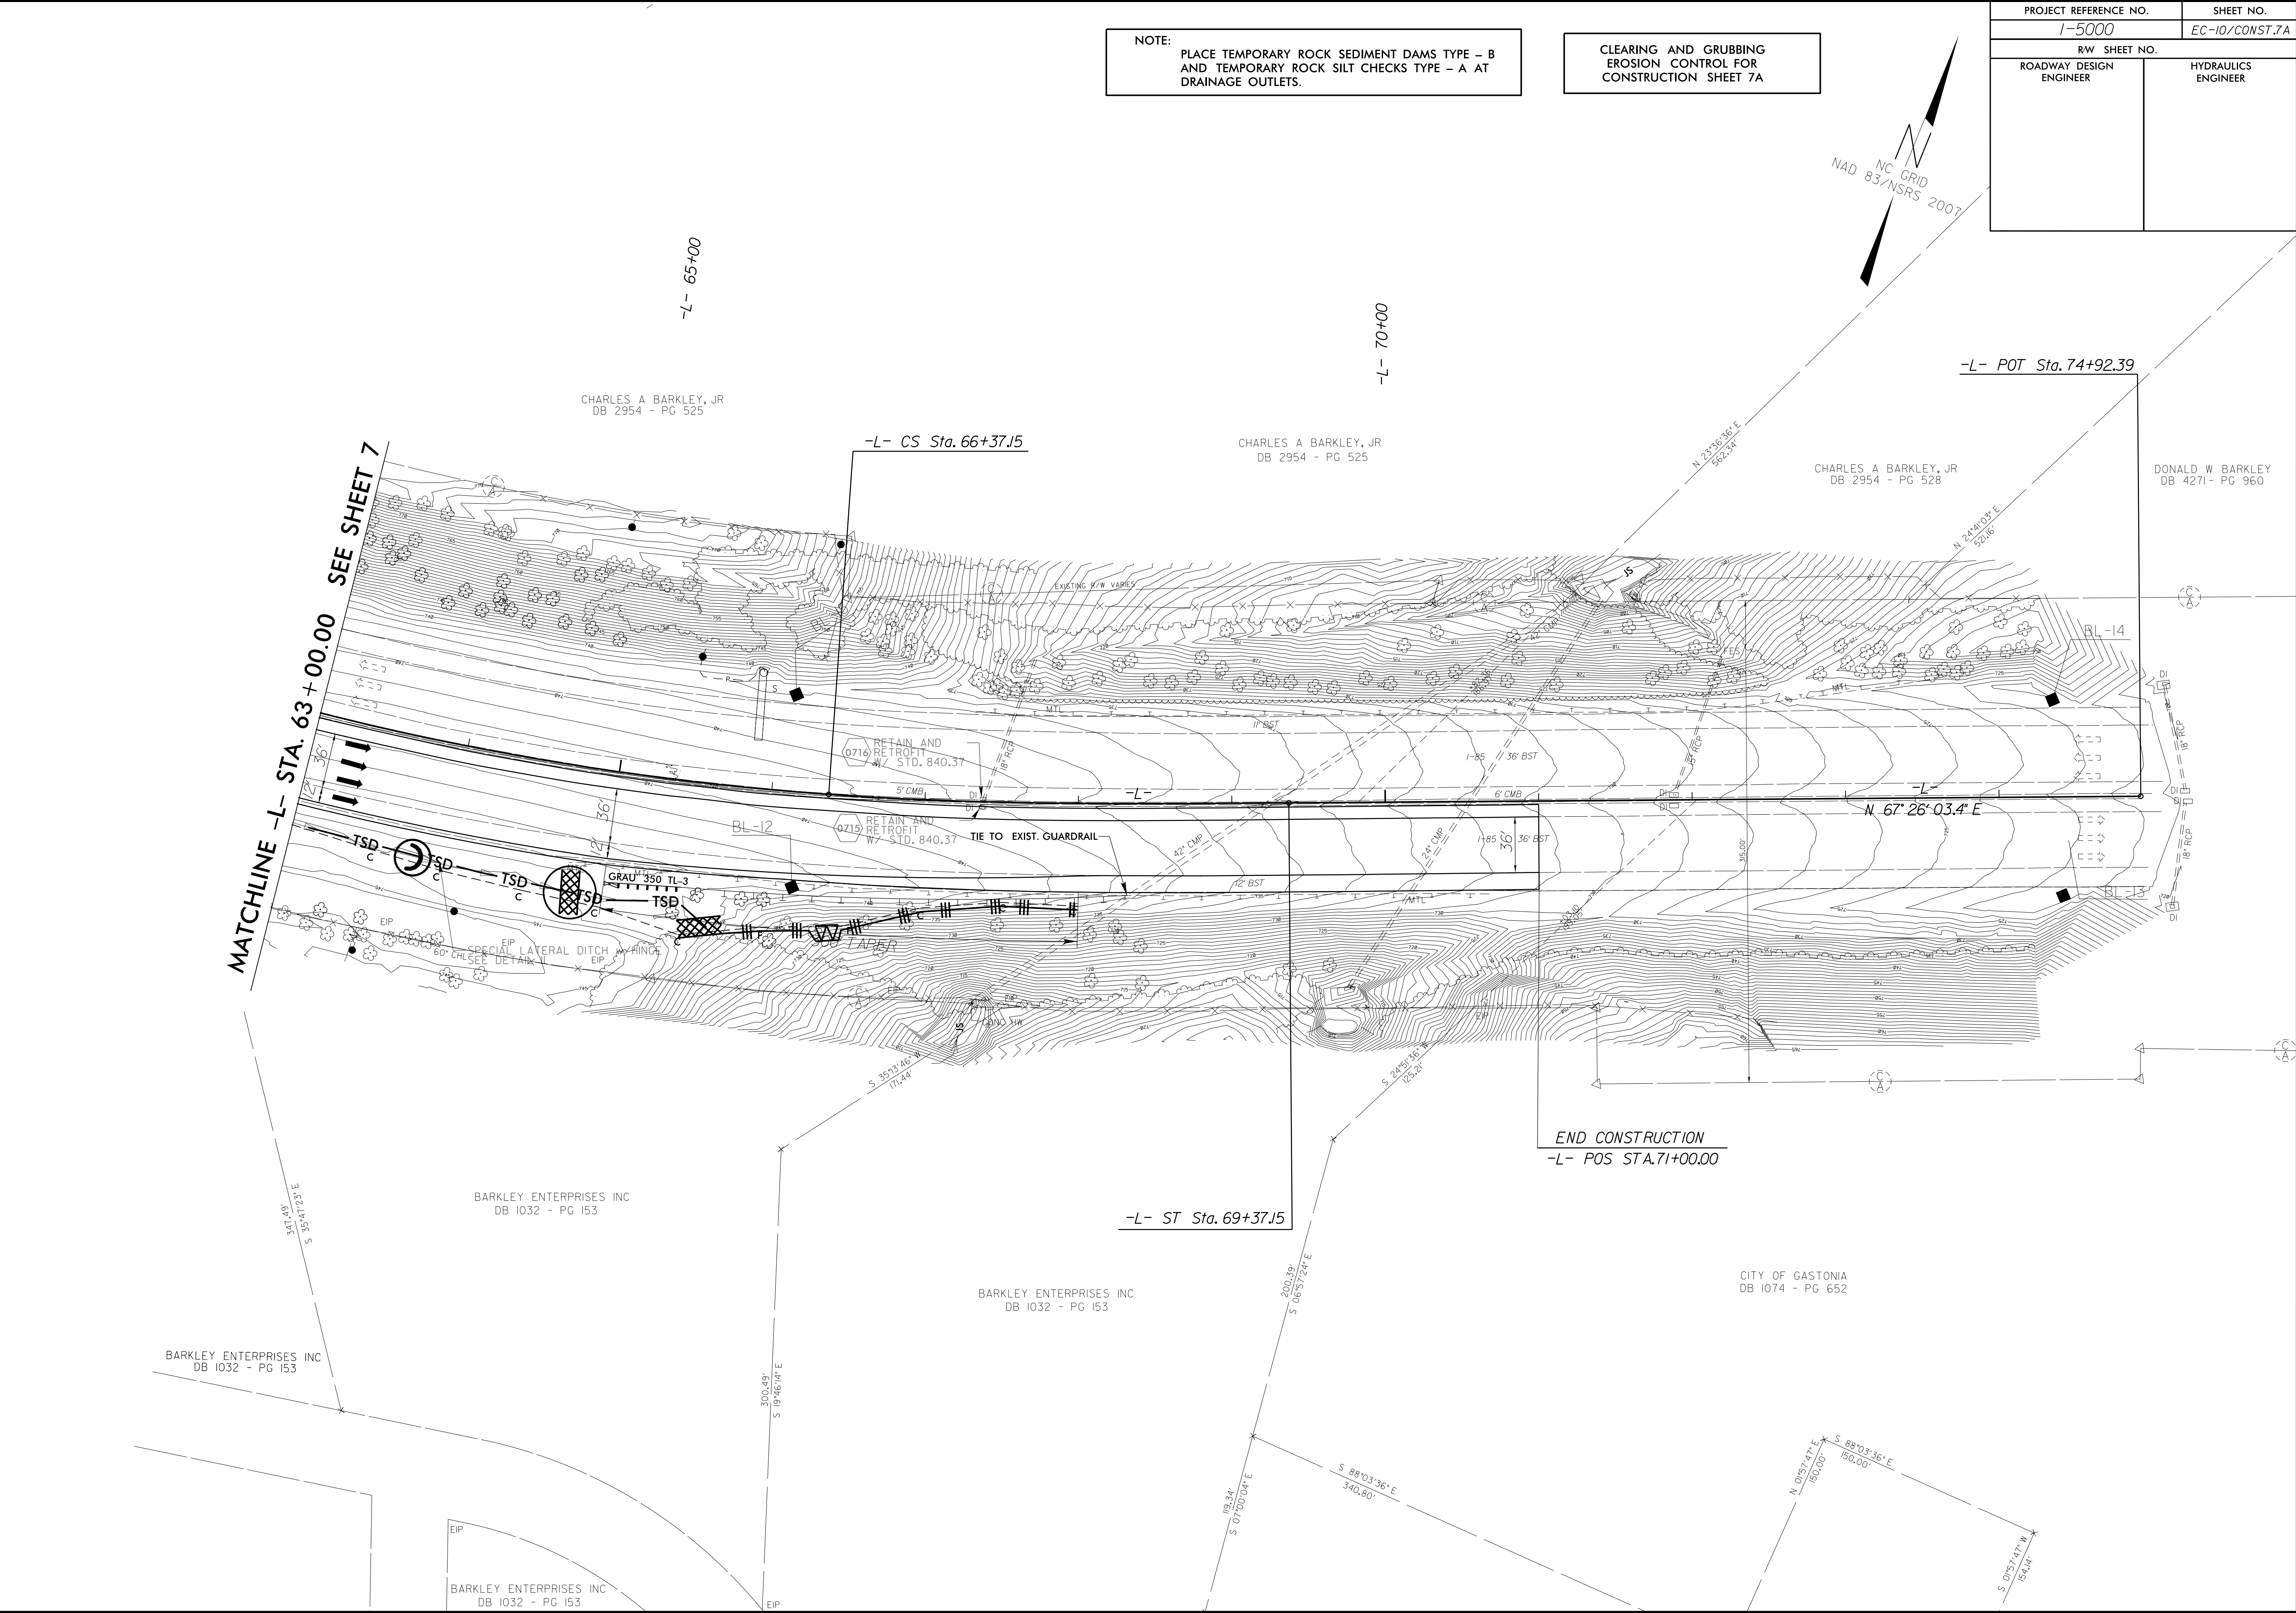

MATCHLINE -L- STA. 63+00.00 SEE SHEET 7

END CONSTRUCTION
-L- POS STA. 71+00.00

CHARLES A BARKLEY, JR
DB 2954 - PG 525

CHARLES A BARKLEY, JR
DB 2954 - PG 525

CHARLES A BARKLEY, JR
DB 2954 - PG 528

DONALD W BARKLEY
DB 4271 - PG 960

BARKLEY ENTERPRISES INC
DB 1032 - PG 153

BARKLEY ENTERPRISES INC
DB 1032 - PG 153

CITY OF GASTONIA
DB 1074 - PG 652

BARKLEY ENTERPRISES INC
DB 1032 - PG 153