

PROJECT REFERENCE NO.	SHEET NO.
I-5000	EC-II/CONST.8
R/W SHEET NO.	
ROADWAY DESIGN ENGINEER	HYDRAULICS ENGINEER

CLEARING AND GRUBBING
EROSION CONTROL FOR
CONSTRUCTION SHEET 8




14
JOHN D GLENN HEIRS
DB 344 - PG 588

-Y2-
PI Sta 16+22.15
 $\Delta = 35' 38" 48.0" (LT)$
 $D = 3' 49" 11.0"$
 $L = 933.23'$
 $T = 482.27'$
 $R = 1,500.00'$
 $SE = 06$
 $RO = 144'$

NOTE:
PLACE TEMPORARY ROCK SEDIMENT DAMS TYPE - B
AND TEMPORARY ROCK SILT CHECKS TYPE - A AT
DRAINAGE OUTLETS.

-Y3-	-TRAIL-
PI Sta 16+47.38	PI Sta 45+59.48
$\Delta = 12' 22" 46.5" (RT)$	$\Delta = 18' 52' 35.1" (LT)$
$D = 3' 49' 11.0"$	$D = 19' 05' 54.9"$
$L = 324.10'$	$L = 98.84'$
$T = 162.68'$	$T = 49.87'$
$R = 1,500.00'$	$R = 300.00'$
$SE = 06$	
$RO = 144'$	

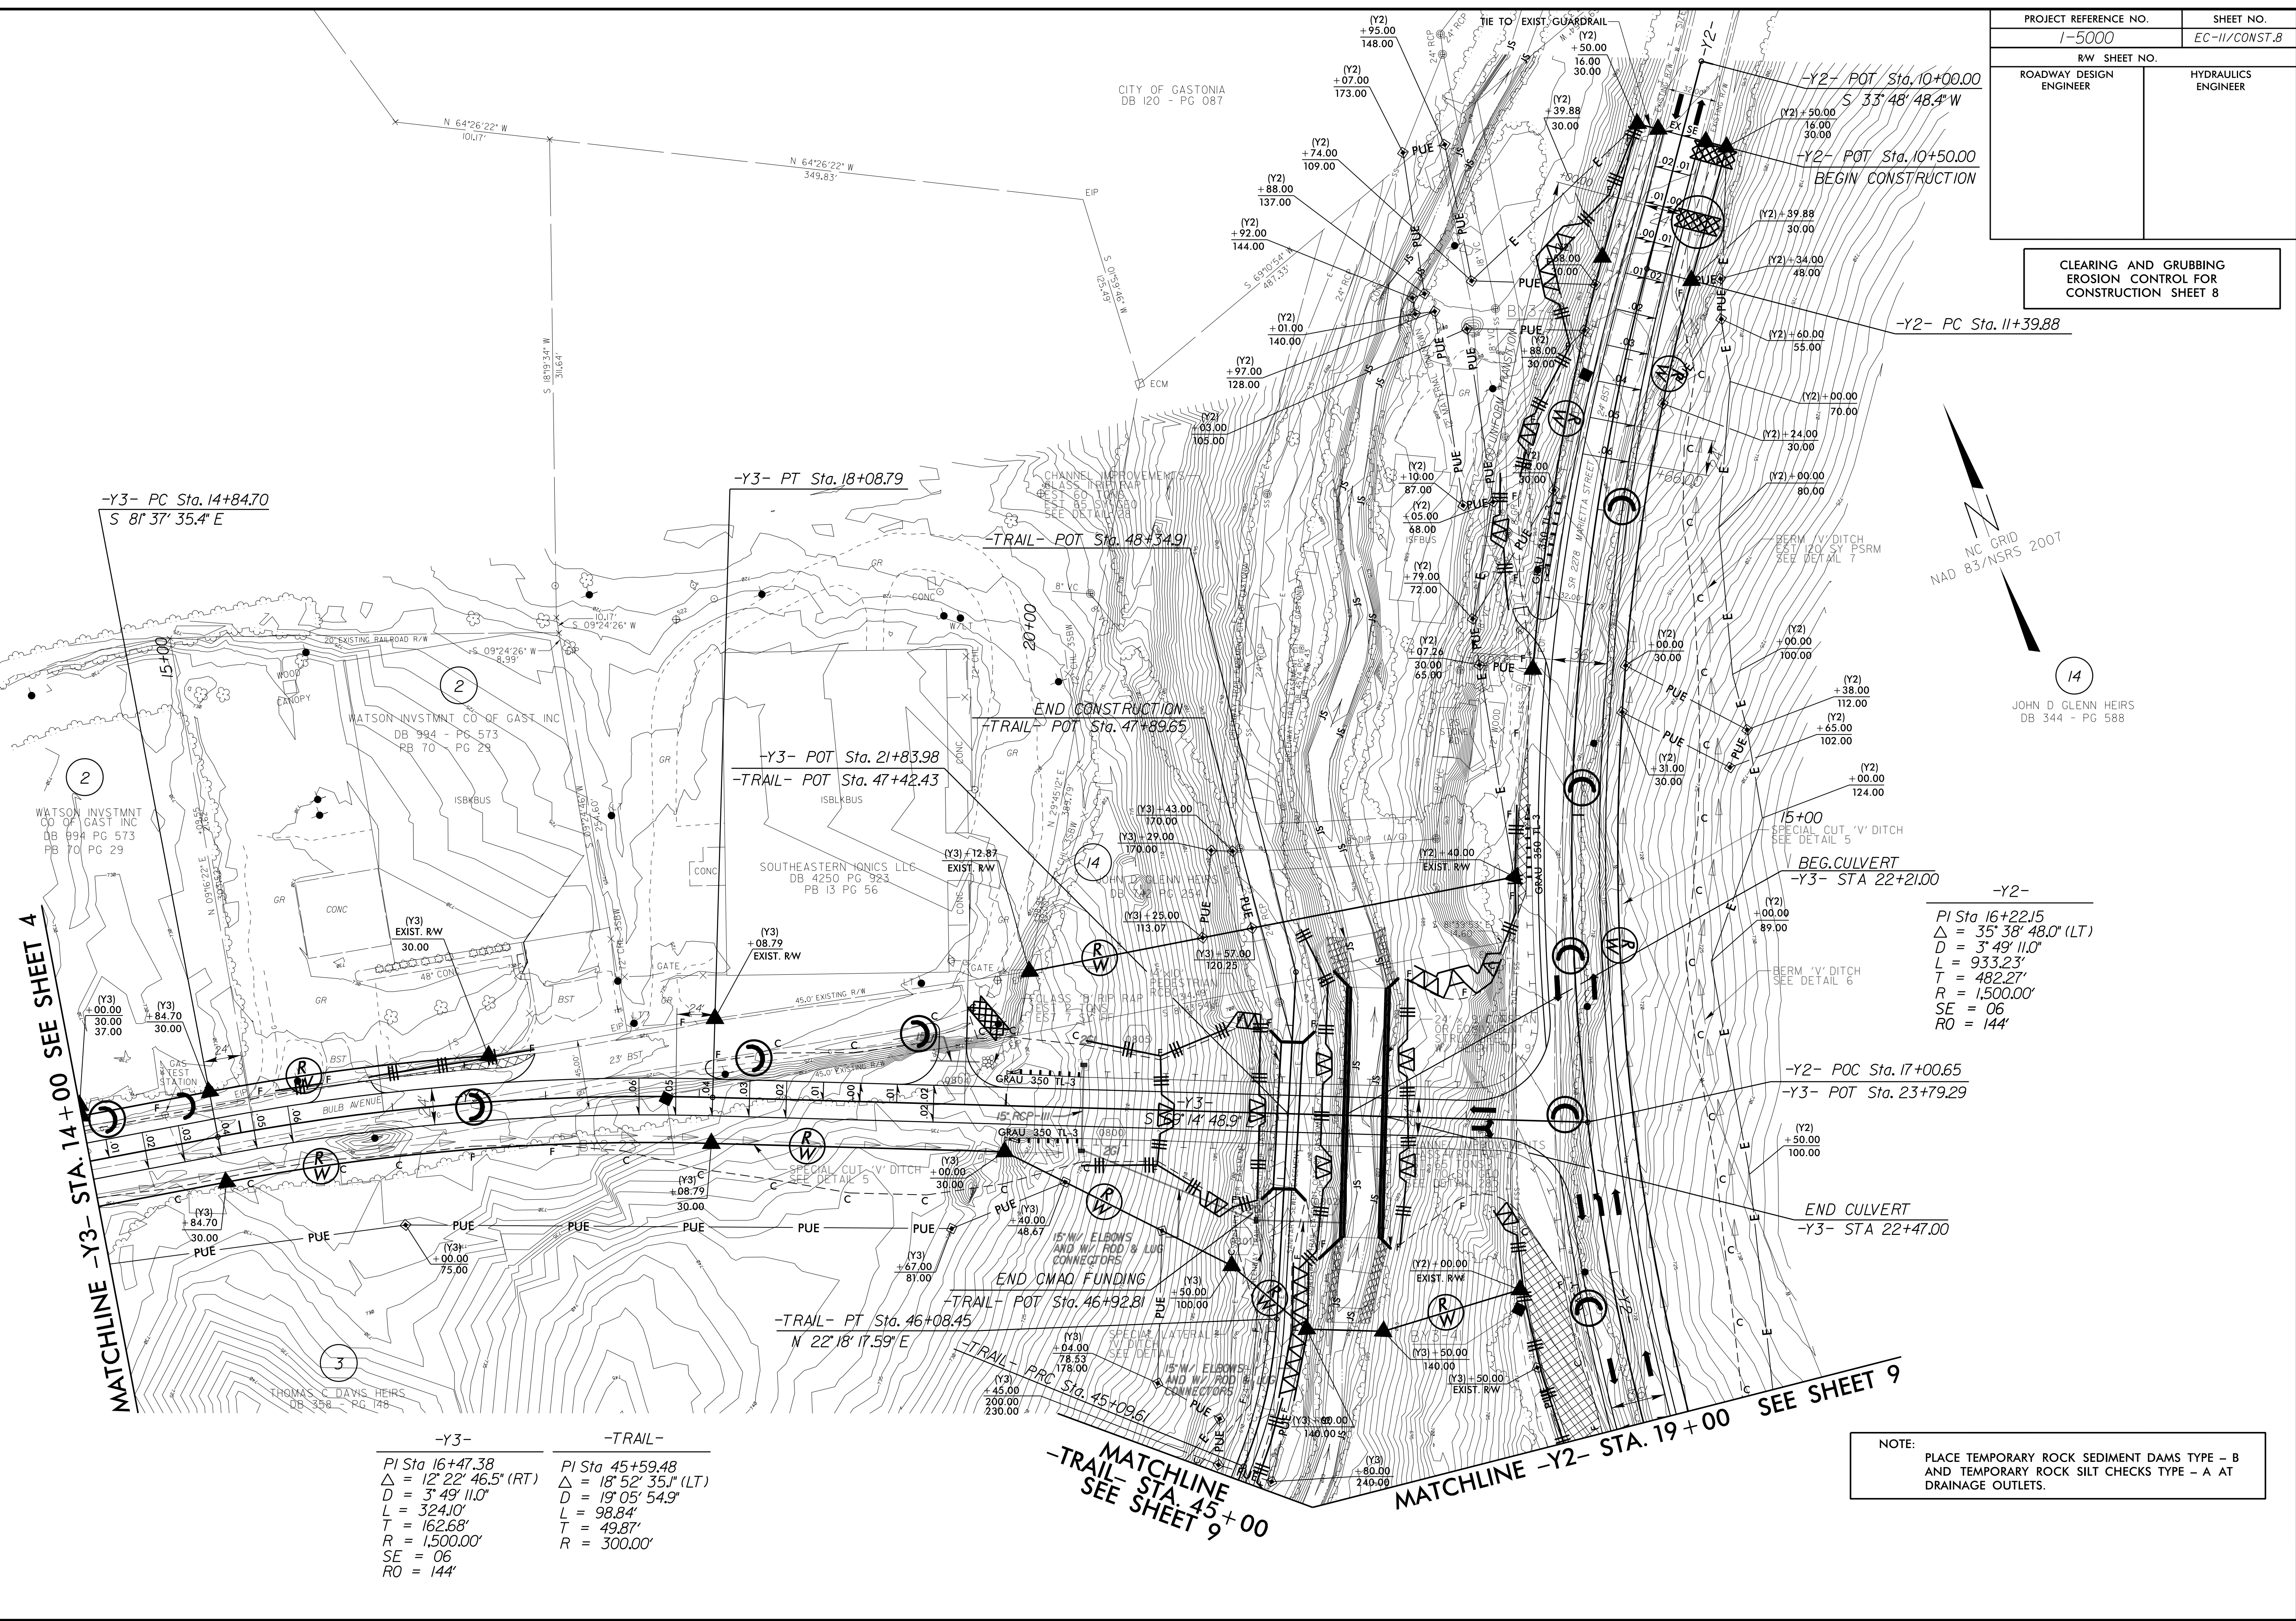

8/17/99

28-OCT-2016 11:26 I:\Projects\I-5000\EC.dwg - psh08.dgn