


PROJECT REFERENCE NO.	SHEET NO.
R-2707C	EC-15/CONST J5
RW SHEET NO.	
ROADWAY DESIGN ENGINEER	HYDRAULICS ENGINEER

CLEARING AND GRUBBING
EROSION CONTROL FOR
CONSTRUCTION SHEET 15

NAD 8395

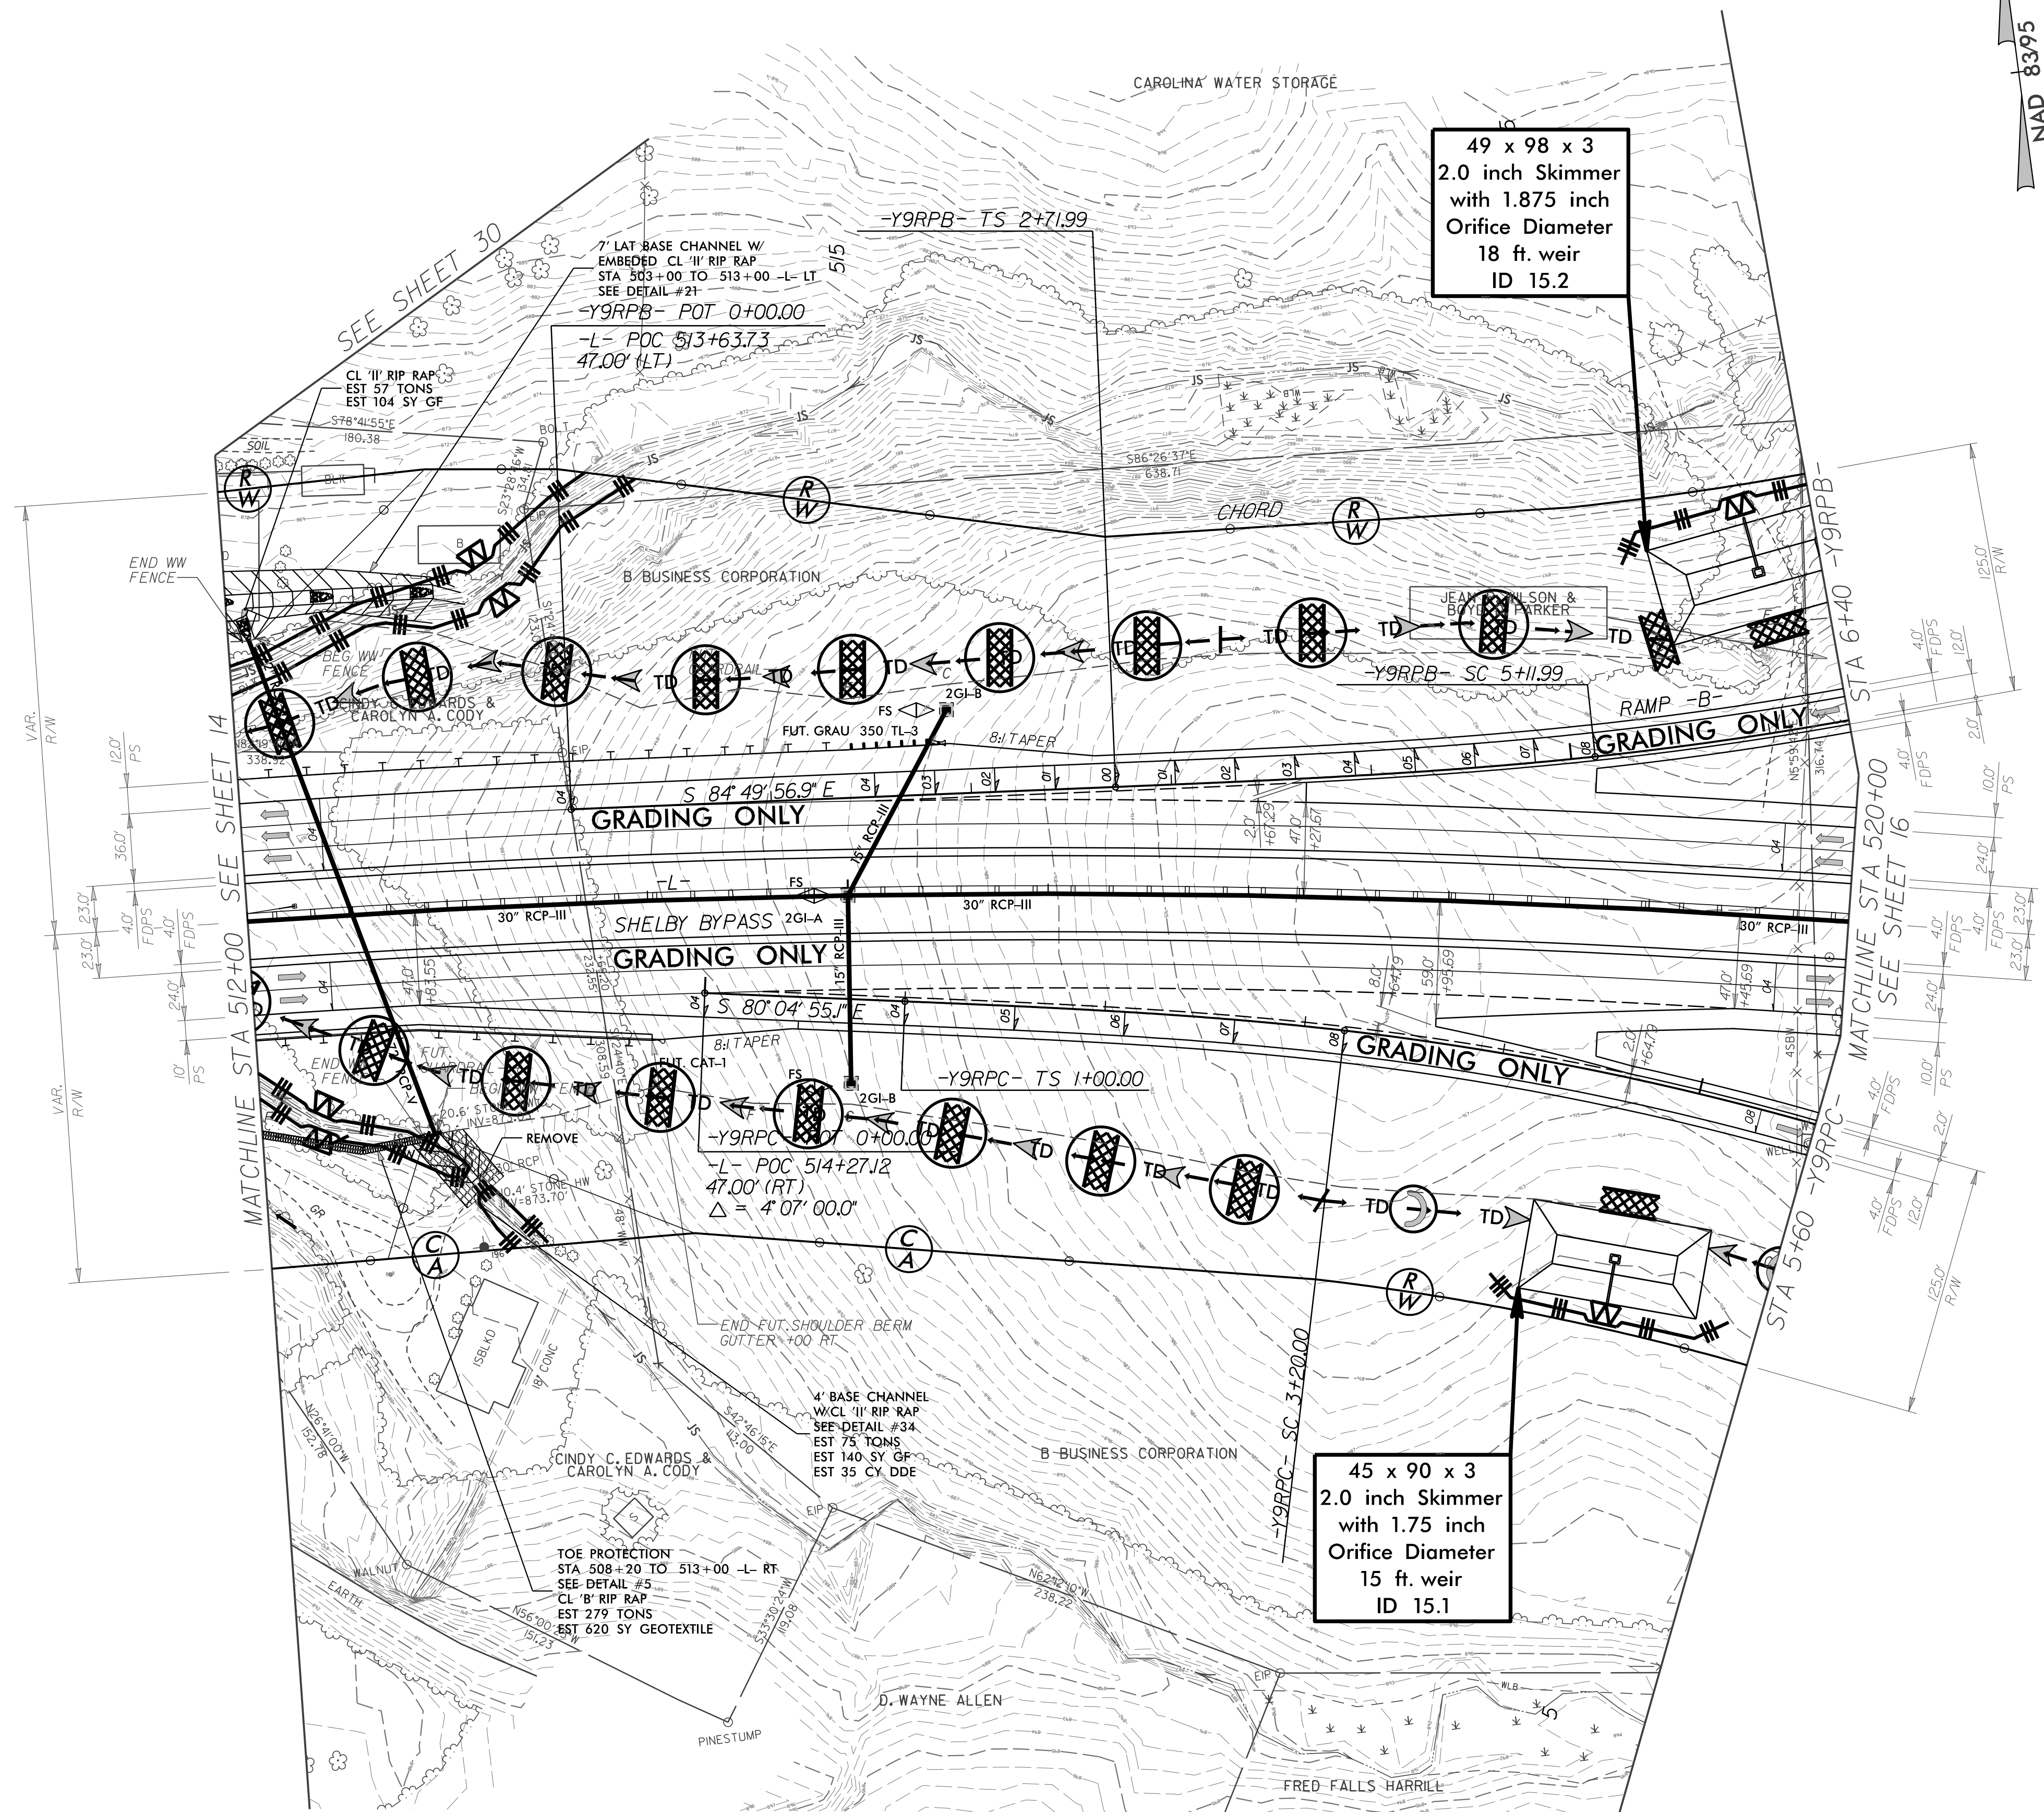

NOTE:
PLACE TEMPORARY ROCK SEDIMENT DAMS TYPE - B
AND TEMPORARY ROCK SILT CHECKS TYPE - A AT
DRAINAGE OUTLETS.

FOR DITCH DETAILS SEE SHEET 2D-1
FOR -L- PROFILE SEE SHEET 49
FOR -Y9RPB- PROFILE SEE SHEET 62
FOR -Y9RPC- PROFILE SEE SHEET 63