


PROJECT REFERENCE NO.	SHEET NO.
R-2707C	EC-18/CONST JB
RW SHEET NO.	
ROADWAY DESIGN ENGINEER	HYDRAULICS ENGINEER

CLEARING AND GRUBBING  
EROSION CONTROL FOR  
CONSTRUCTION SHEET 18

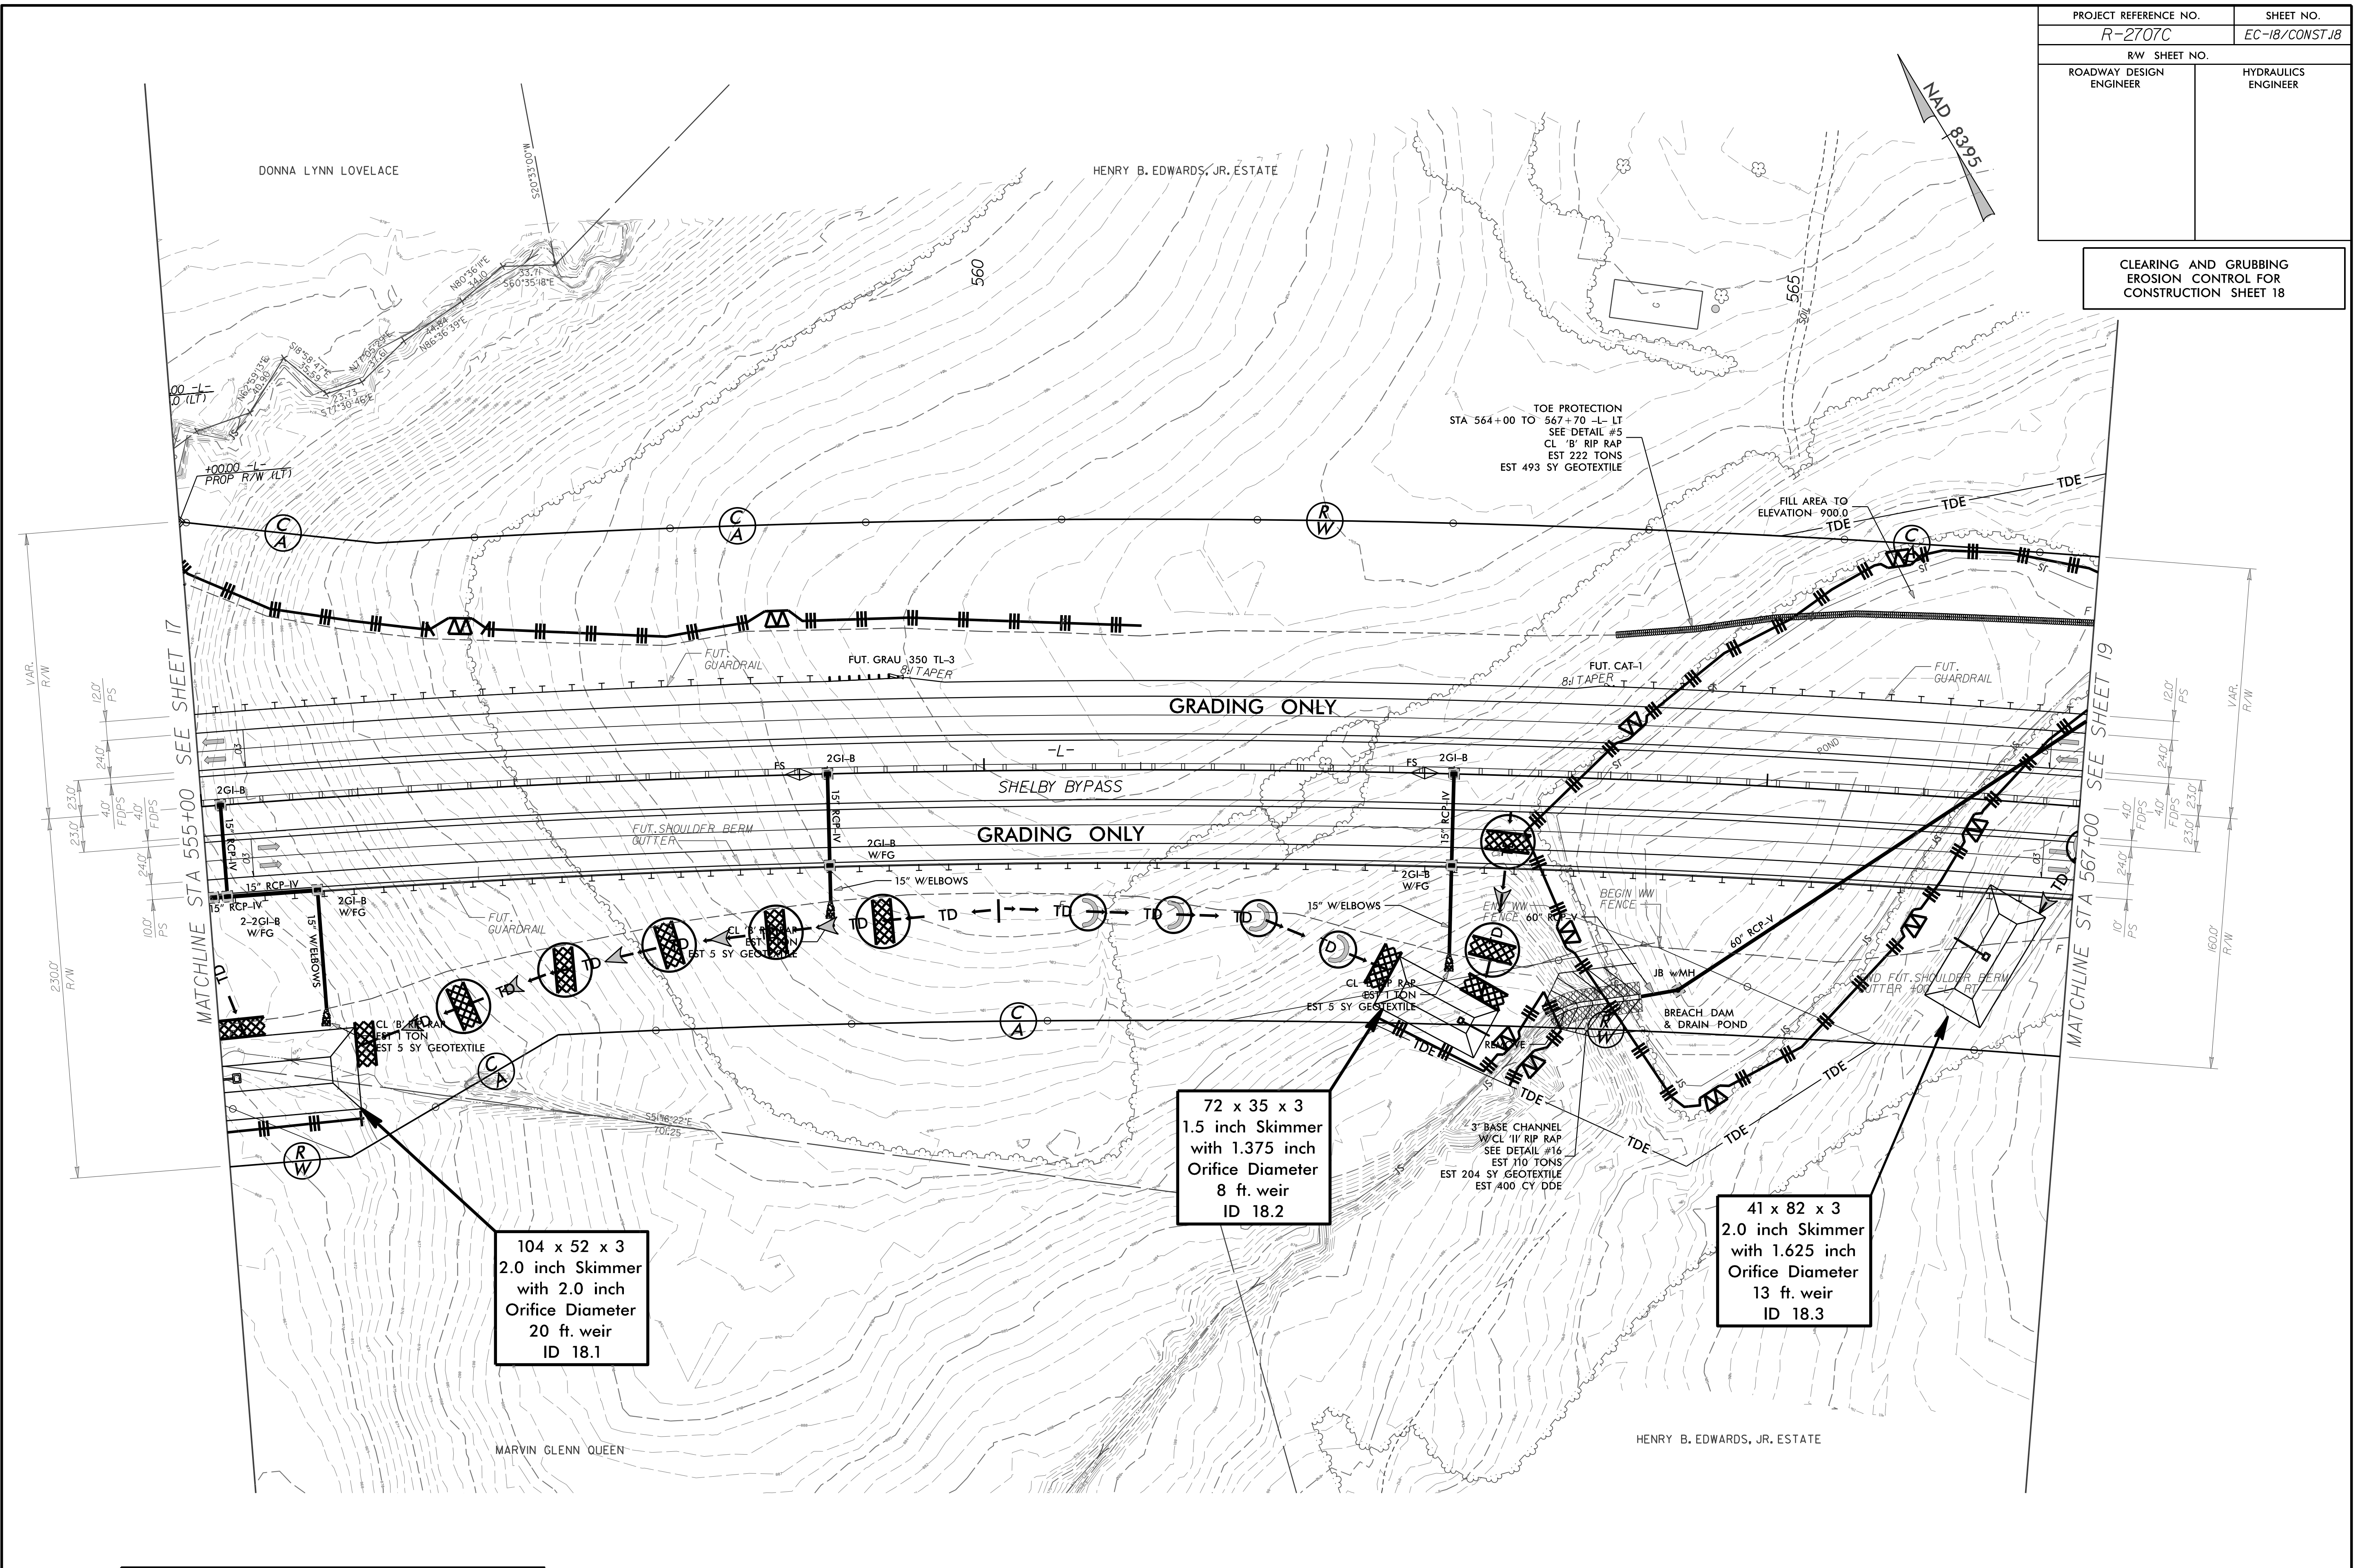

NOTE:  
PLACE TEMPORARY ROCK SEDIMENT DAMS TYPE - B  
AND TEMPORARY ROCK SILT CHECKS TYPE - A AT  
DRAINAGE OUTLETS.

FOR DITCH DETAILS SEE SHEET 2D-1  
FOR PFSH DETAILS SEE SHEET 2D-2  
FOR -L- PROFILE SEE SHEET 51