


PROJECT REFERENCE NO. R-2707C		SHEET NO. EC-20A/CONST.20A	
RW SHEET NO. ROADWAY DESIGN ENGINEER		HYDRAULICS ENGINEER	

CLEARING AND GRUBBING
EROSION CONTROL FOR
CONSTRUCTION SHEET 20A

-YIOREV-
PI Sta 19+95.80
Δ = 22° 54' 35.3" (LT)
D = 2' 23' 14.4"
L = 959.64'
T = 486.32'
R = 2,400.00'


-YIOREV_DR2-
PI Sta 11+62.72
Δ = 24° 11' 49.2" (RT)
D = 57' 17' 44.8"
L = 42.23'
T = 21.44'
R = 100.00'
① S 61° 44' 42.3" E

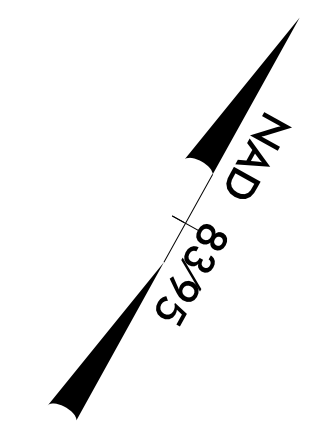

NOTE:
PLACE TEMPORARY ROCK SEDIMENT DAMS TYPE - B
AND TEMPORARY ROCK SILT CHECKS TYPE - A AT
DRAINAGE OUTLETS.

NOTE:
UTILIZE TEMPORARY SEDIMENT BASIN OR SPECIAL STILLING
BASIN(S) AS STILLING BASIN WHERE APPLICABLE.

REVISIONS
CONST. REV. 03/XX/2020-NEW SHEET ADDED YIOREV AND PARCELS 132 TO 140.HN

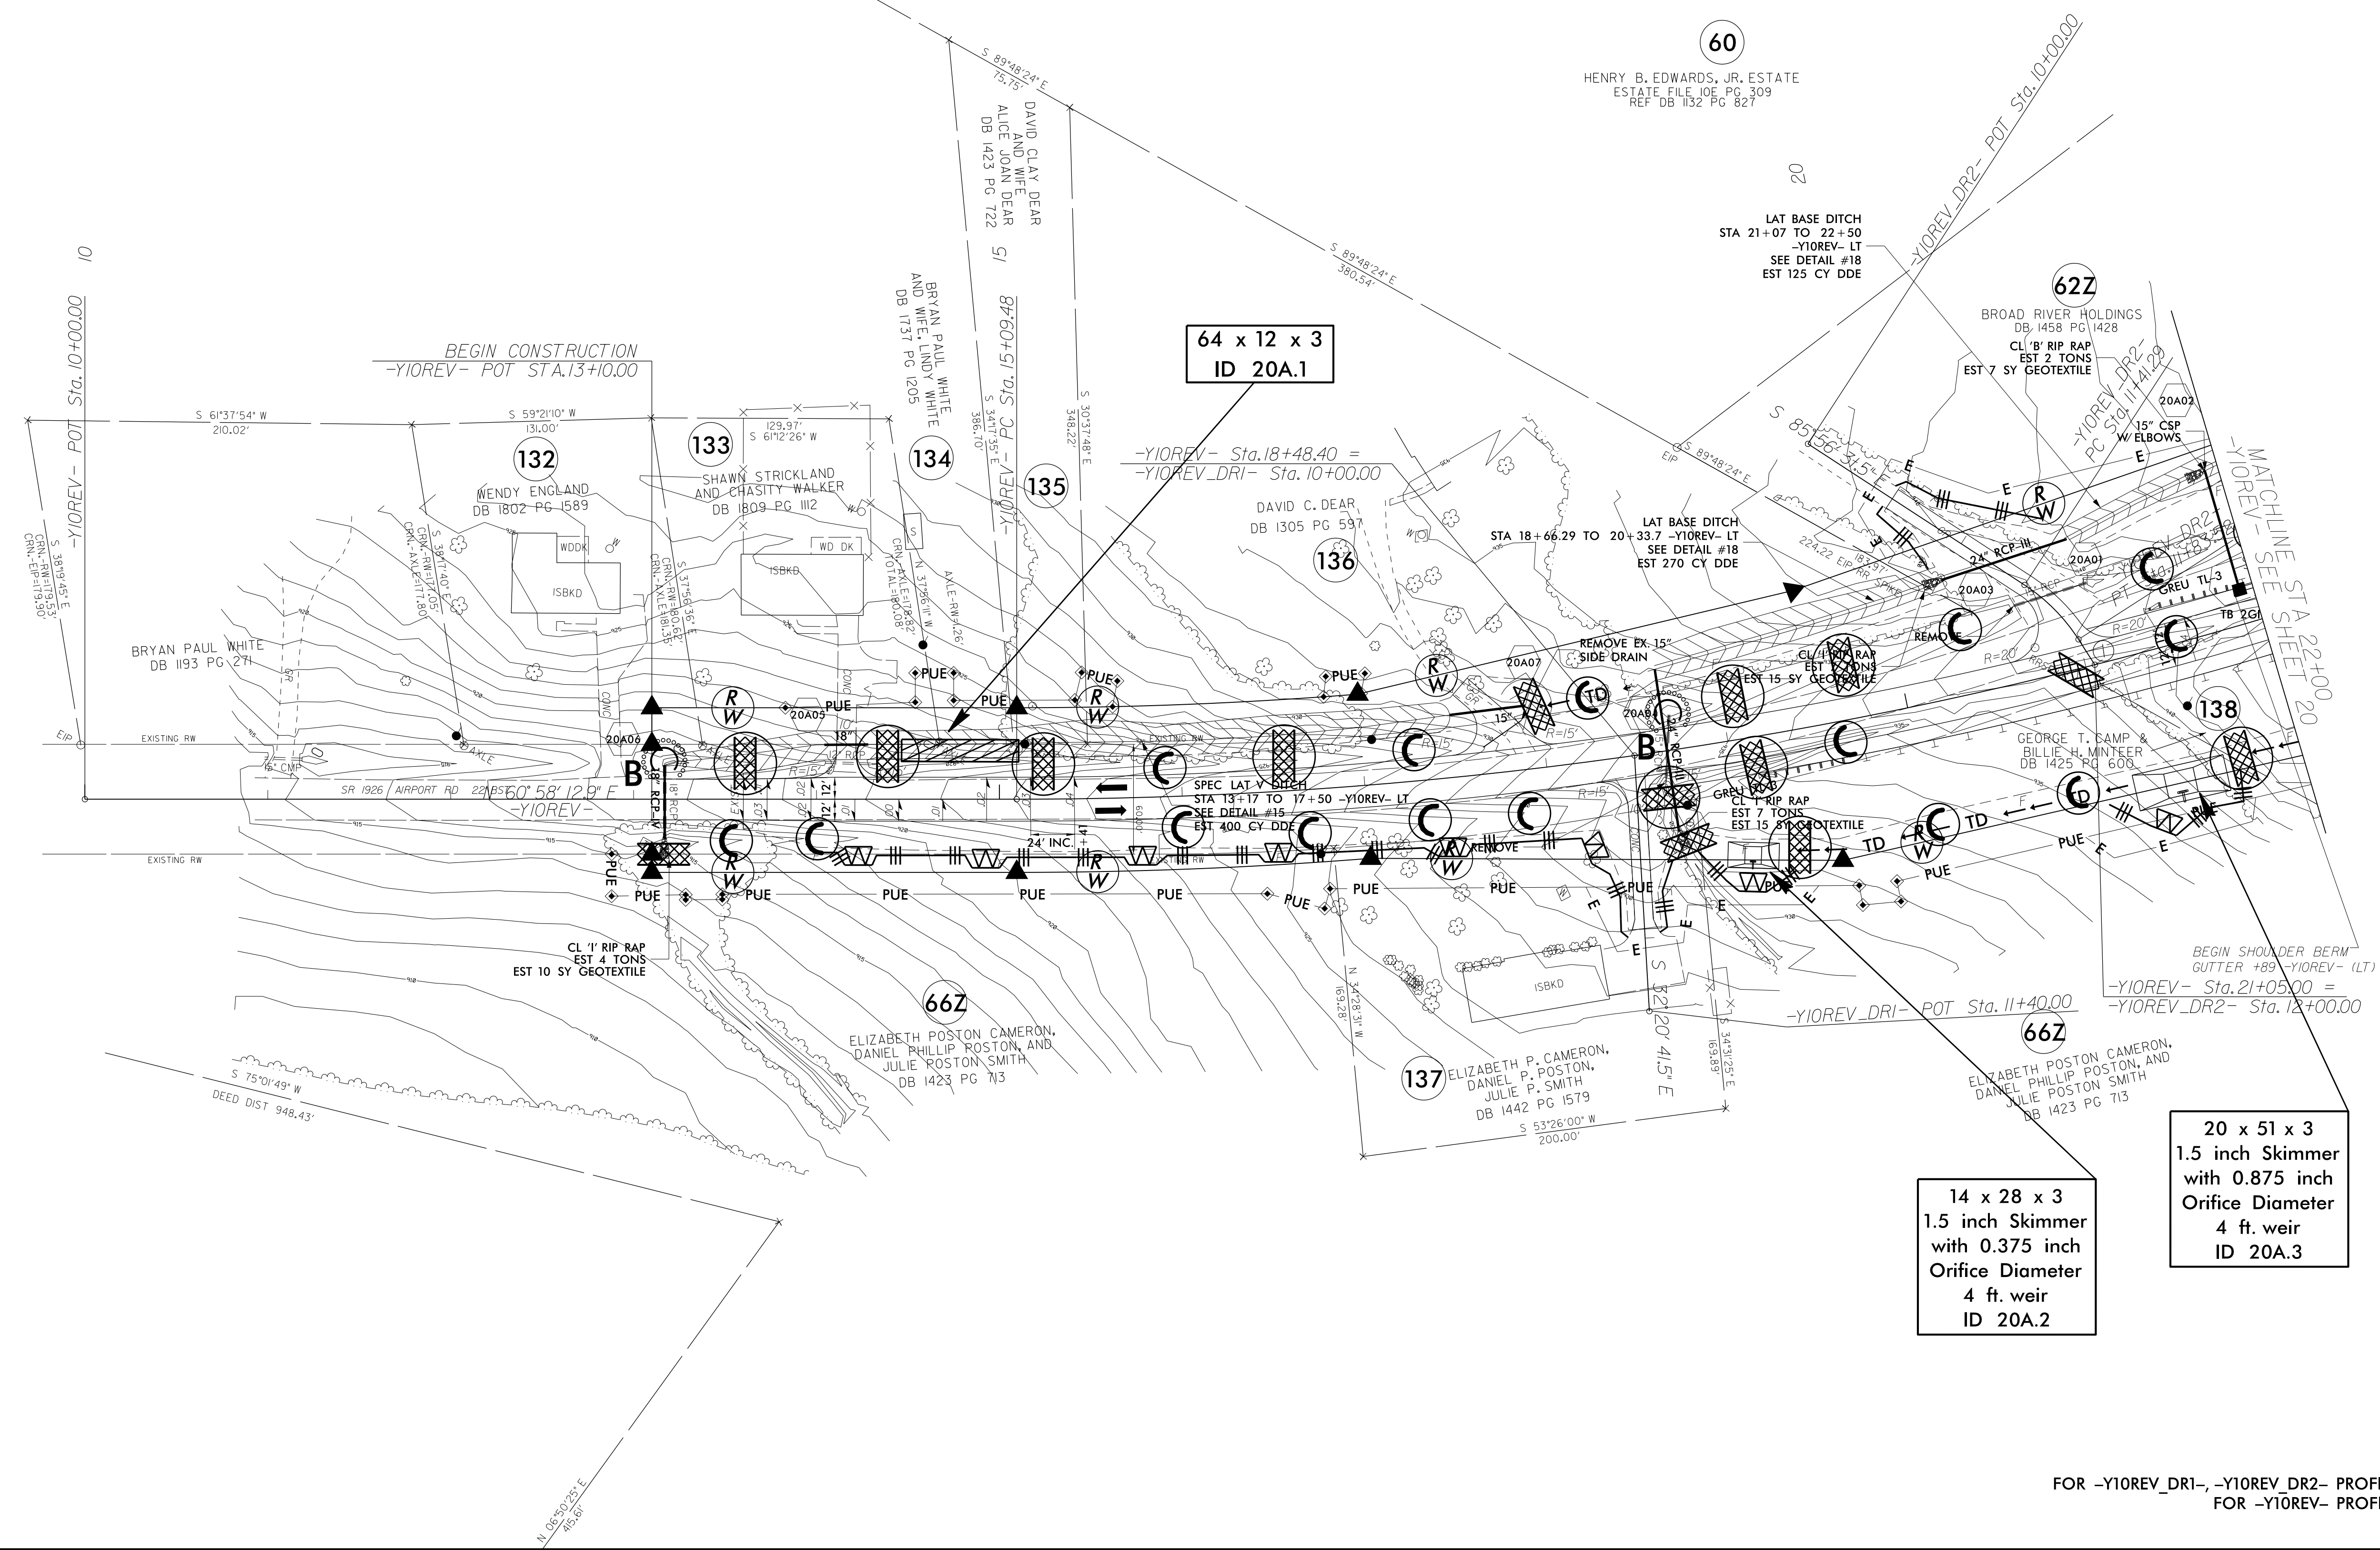

64 x 12 x 3
ID 20A.1

14 x 28 x 3
1.5 inch Skimmer
with 0.375 inch
Orifice Diameter
4 ft. weir
ID 20A.2

20 x 51 x 3
1.5 inch Skimmer
with 0.875 inch
Orifice Diameter
4 ft. weir
ID 20A.3

FOR -YIOREV_DR1-, -YIOREV_DR2- PROFILE SEE SHEET 77
FOR -YIOREV- PROFILE SEE SHEET 78