


PROJECT REFERENCE NO.	SHEET NO.
R-2707C	EC-21/CONST.21
RW SHEET NO.	
ROADWAY DESIGN ENGINEER	HYDRAULICS ENGINEER

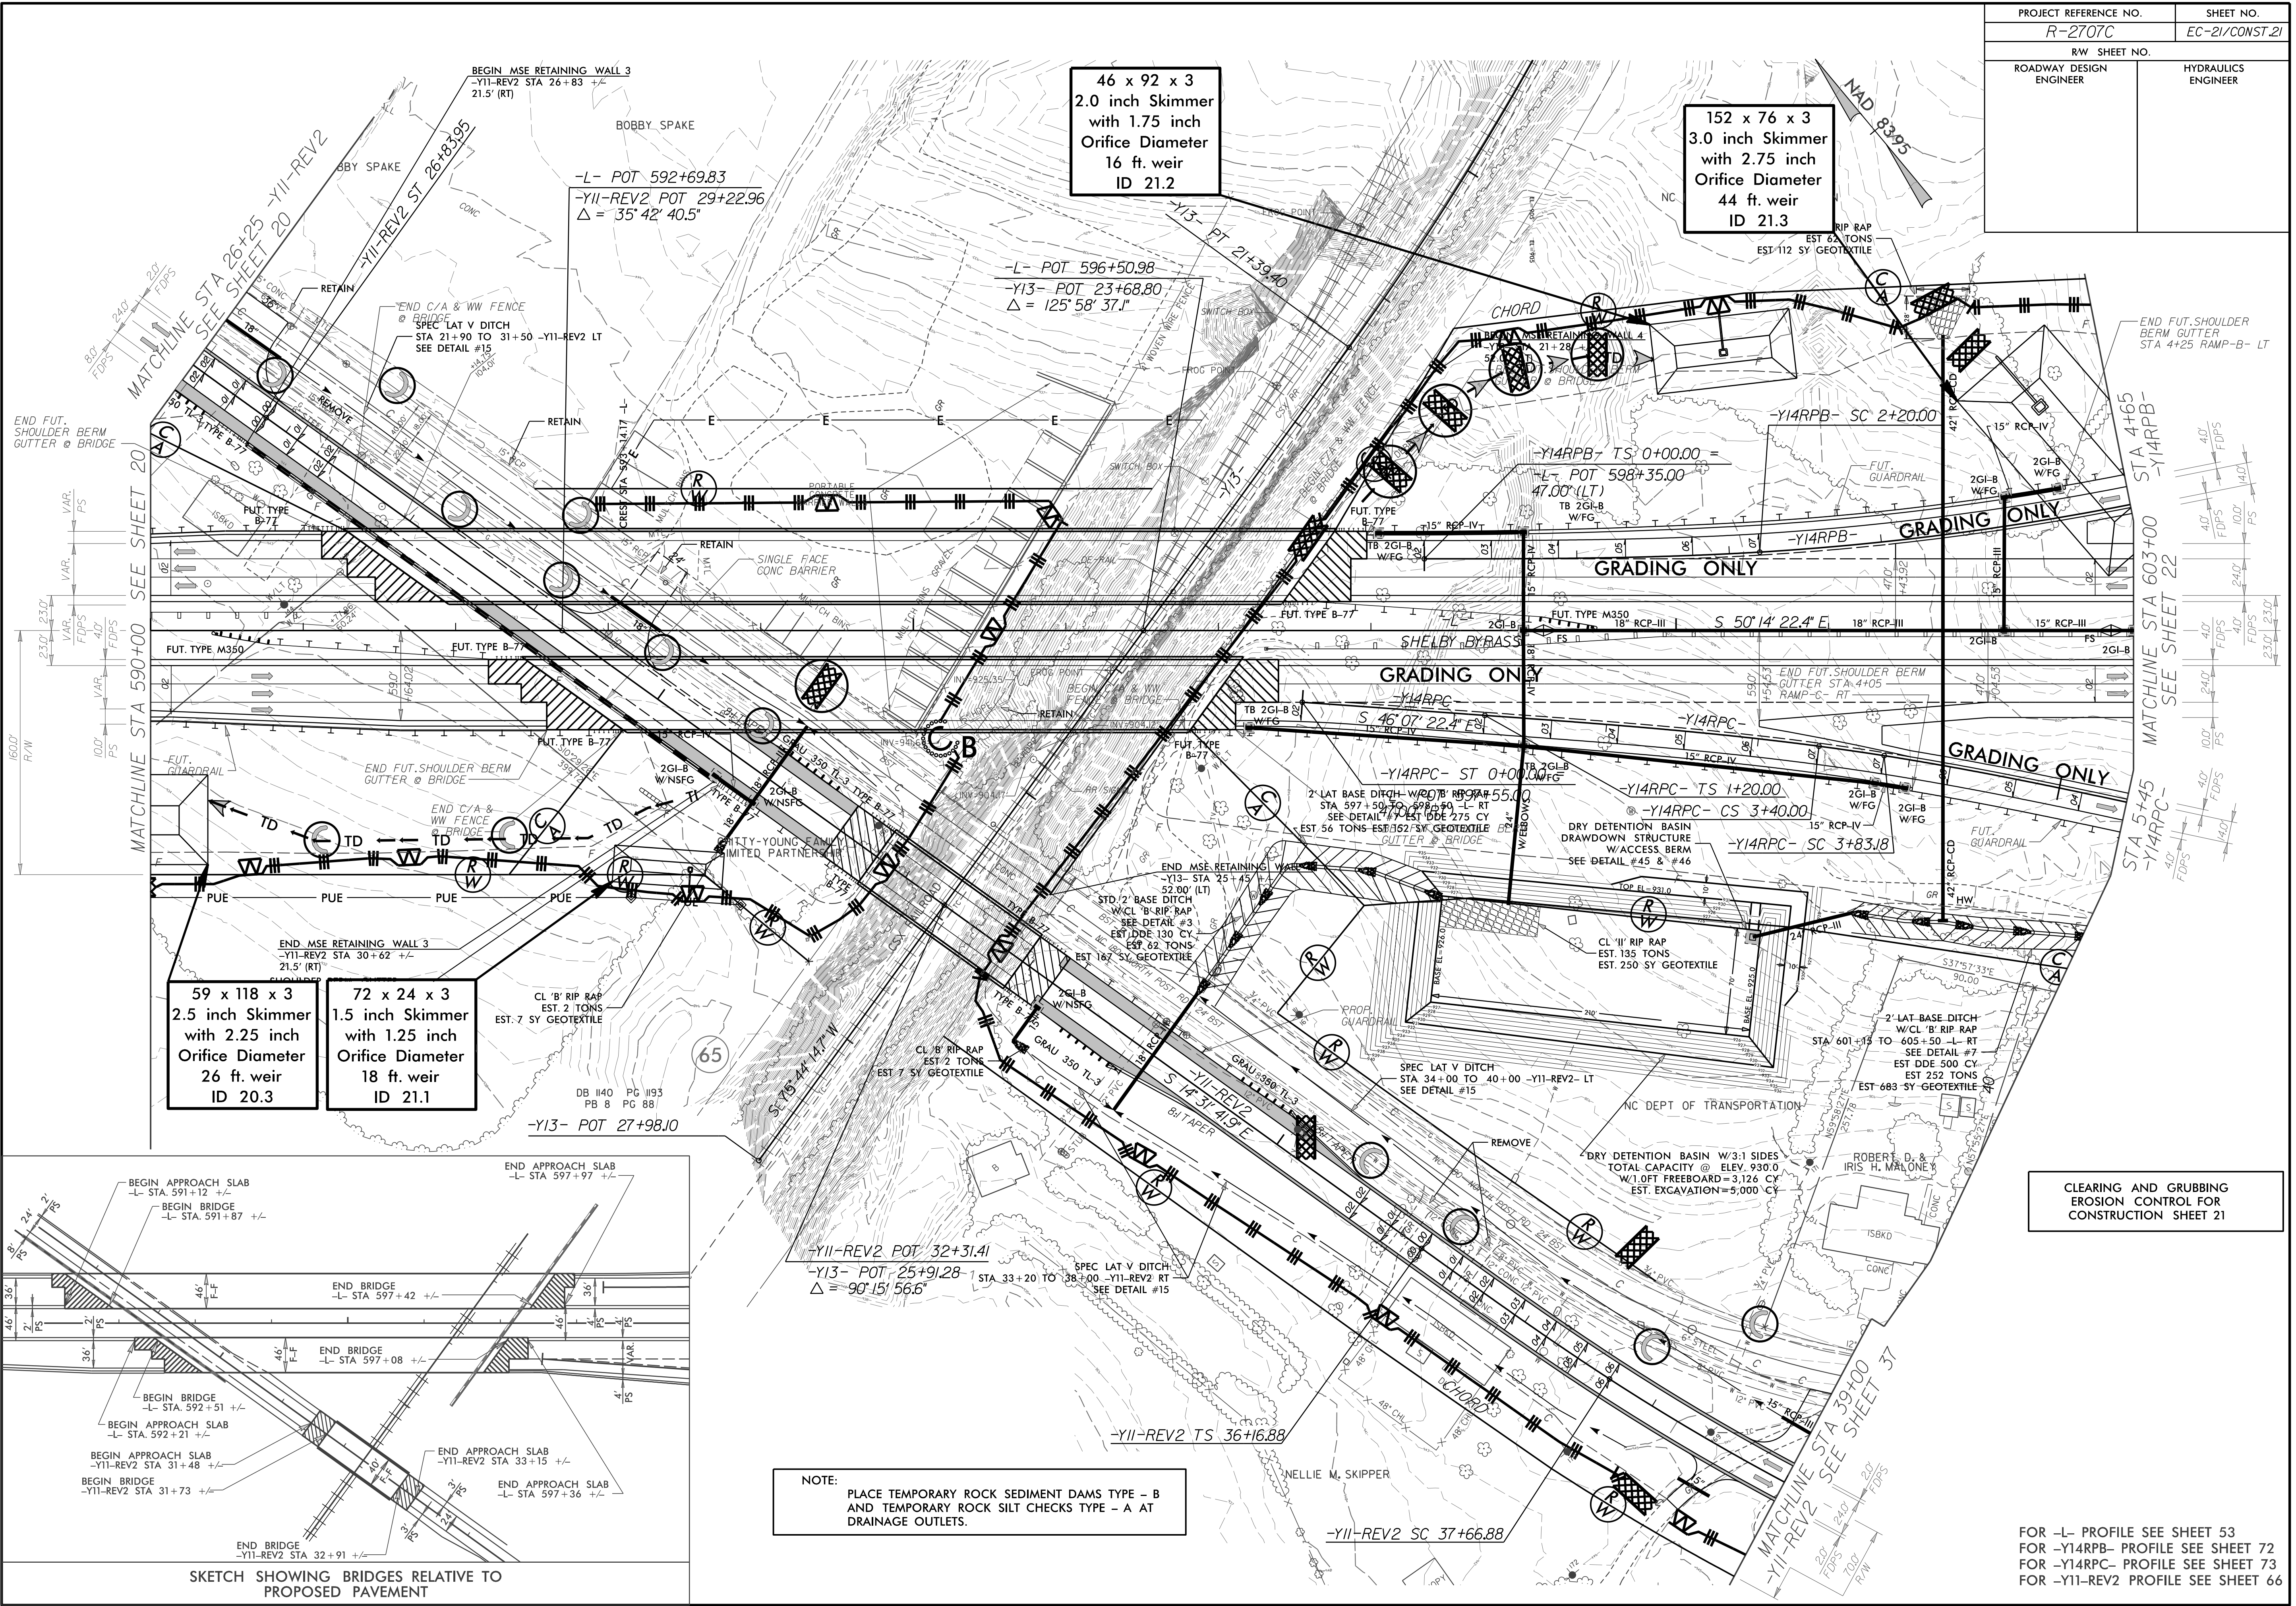


59 x 118 x 3
2.5 inch Skimmer
with 2.25 inch
Orifice Diameter
26 ft. weir
ID 20.3

72 x 24 x 3
1.5 inch Skimmer
with 1.25 inch
Orifice Diameter
18 ft. weir
ID 21.1

46 x 92 x 3
2.0 inch Skimmer
with 1.75 inch
Orifice Diameter
16 ft. weir
ID 21.2

152 x 76 x 3
3.0 inch Skimmer
with 2.75 inch
Orifice Diameter
44 ft. weir
ID 21.3

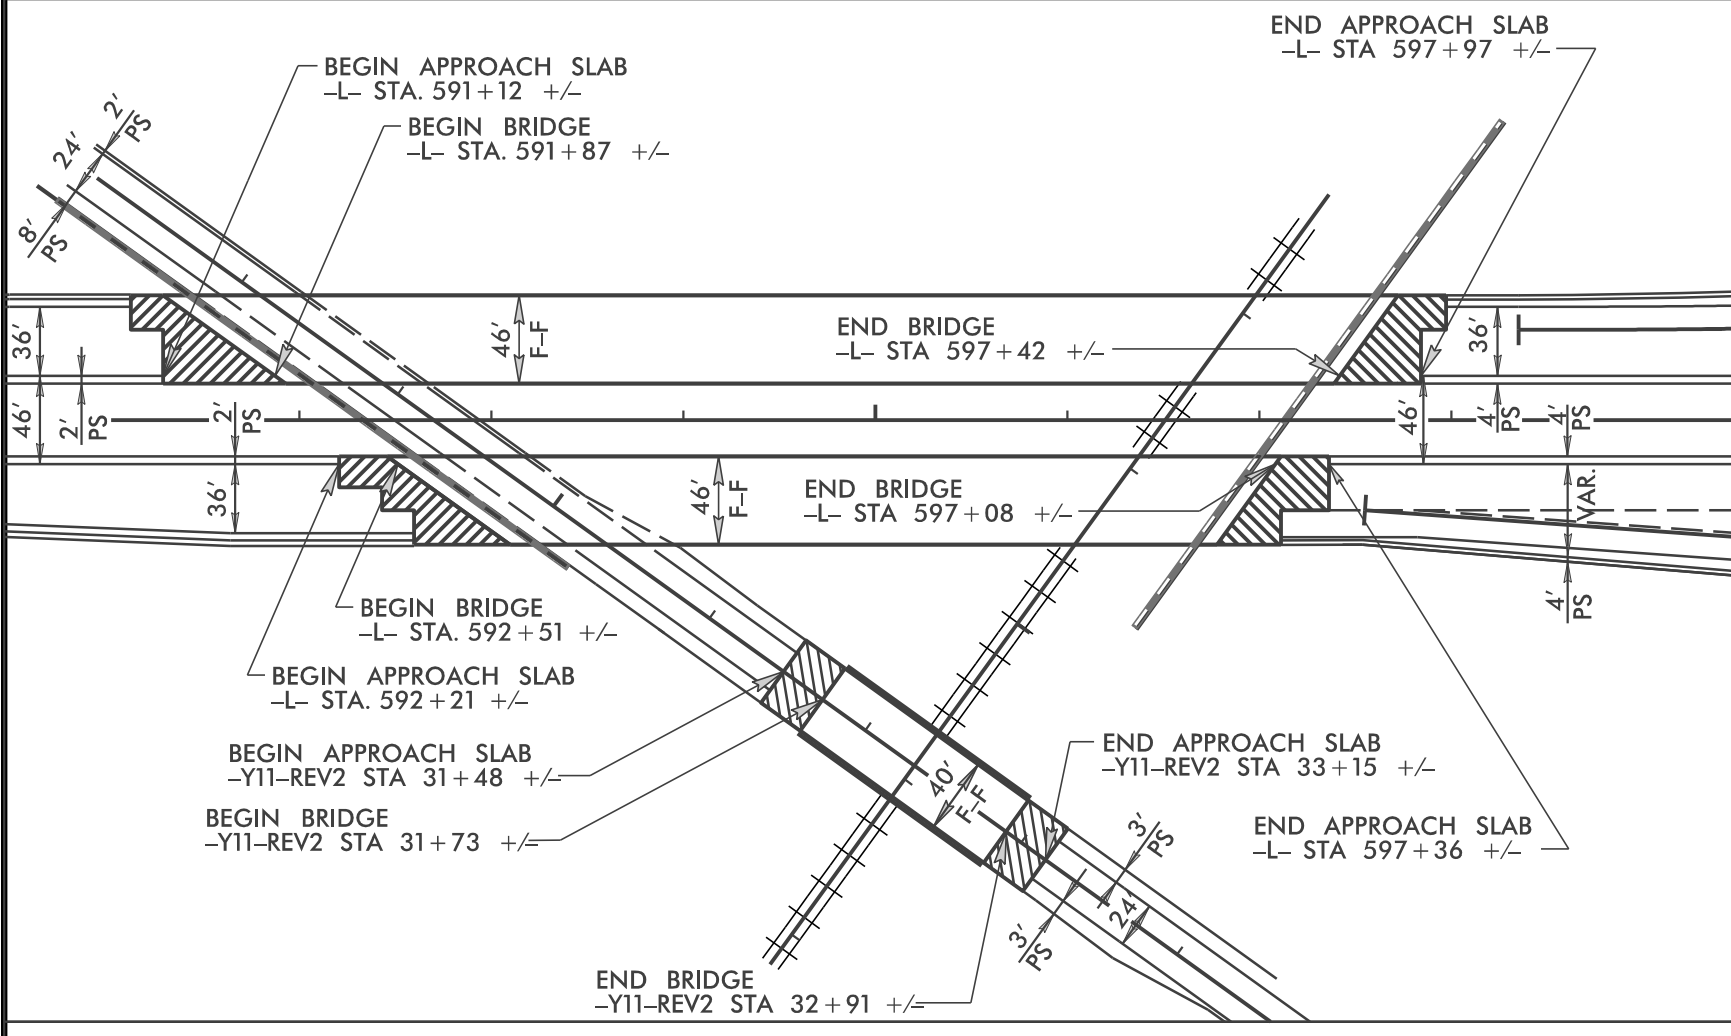

SKETCH SHOWING BRIDGES RELATIVE TO PROPOSED PAVEMENT

NOTE:
PLACE TEMPORARY ROCK SEDIMENT DAMS TYPE - B
AND TEMPORARY ROCK SILT CHECKS TYPE - A AT
DRAINAGE OUTLETS.

CLEARING AND GRUBBING
EROSION CONTROL FOR
CONSTRUCTION SHEET 21

FOR -L- PROFILE SEE SHEET 53
FOR -Y14RPB- PROFILE SEE SHEET 72
FOR -Y14RPC- PROFILE SEE SHEET 73
FOR -Y11-REV2 PROFILE SEE SHEET 66