



PROJECT REFERENCE NO.	SHEET NO.
R-2707C	EC-23/CONST.23
RW SHEET NO.	
ROADWAY DESIGN ENGINEER	HYDRAULICS ENGINEER

NOTE: PLACE TEMPORARY ROCK SEDIMENT DAMS TYPE - B AND TEMPORARY ROCK SILT CHECKS TYPE - A AT DRAINAGE OUTLETS.

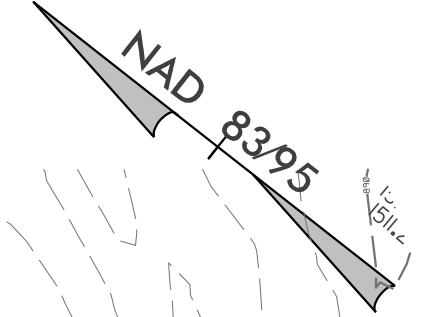

CLEARING AND GRUBBING EROSION CONTROL FOR CONSTRUCTION SHEET 23

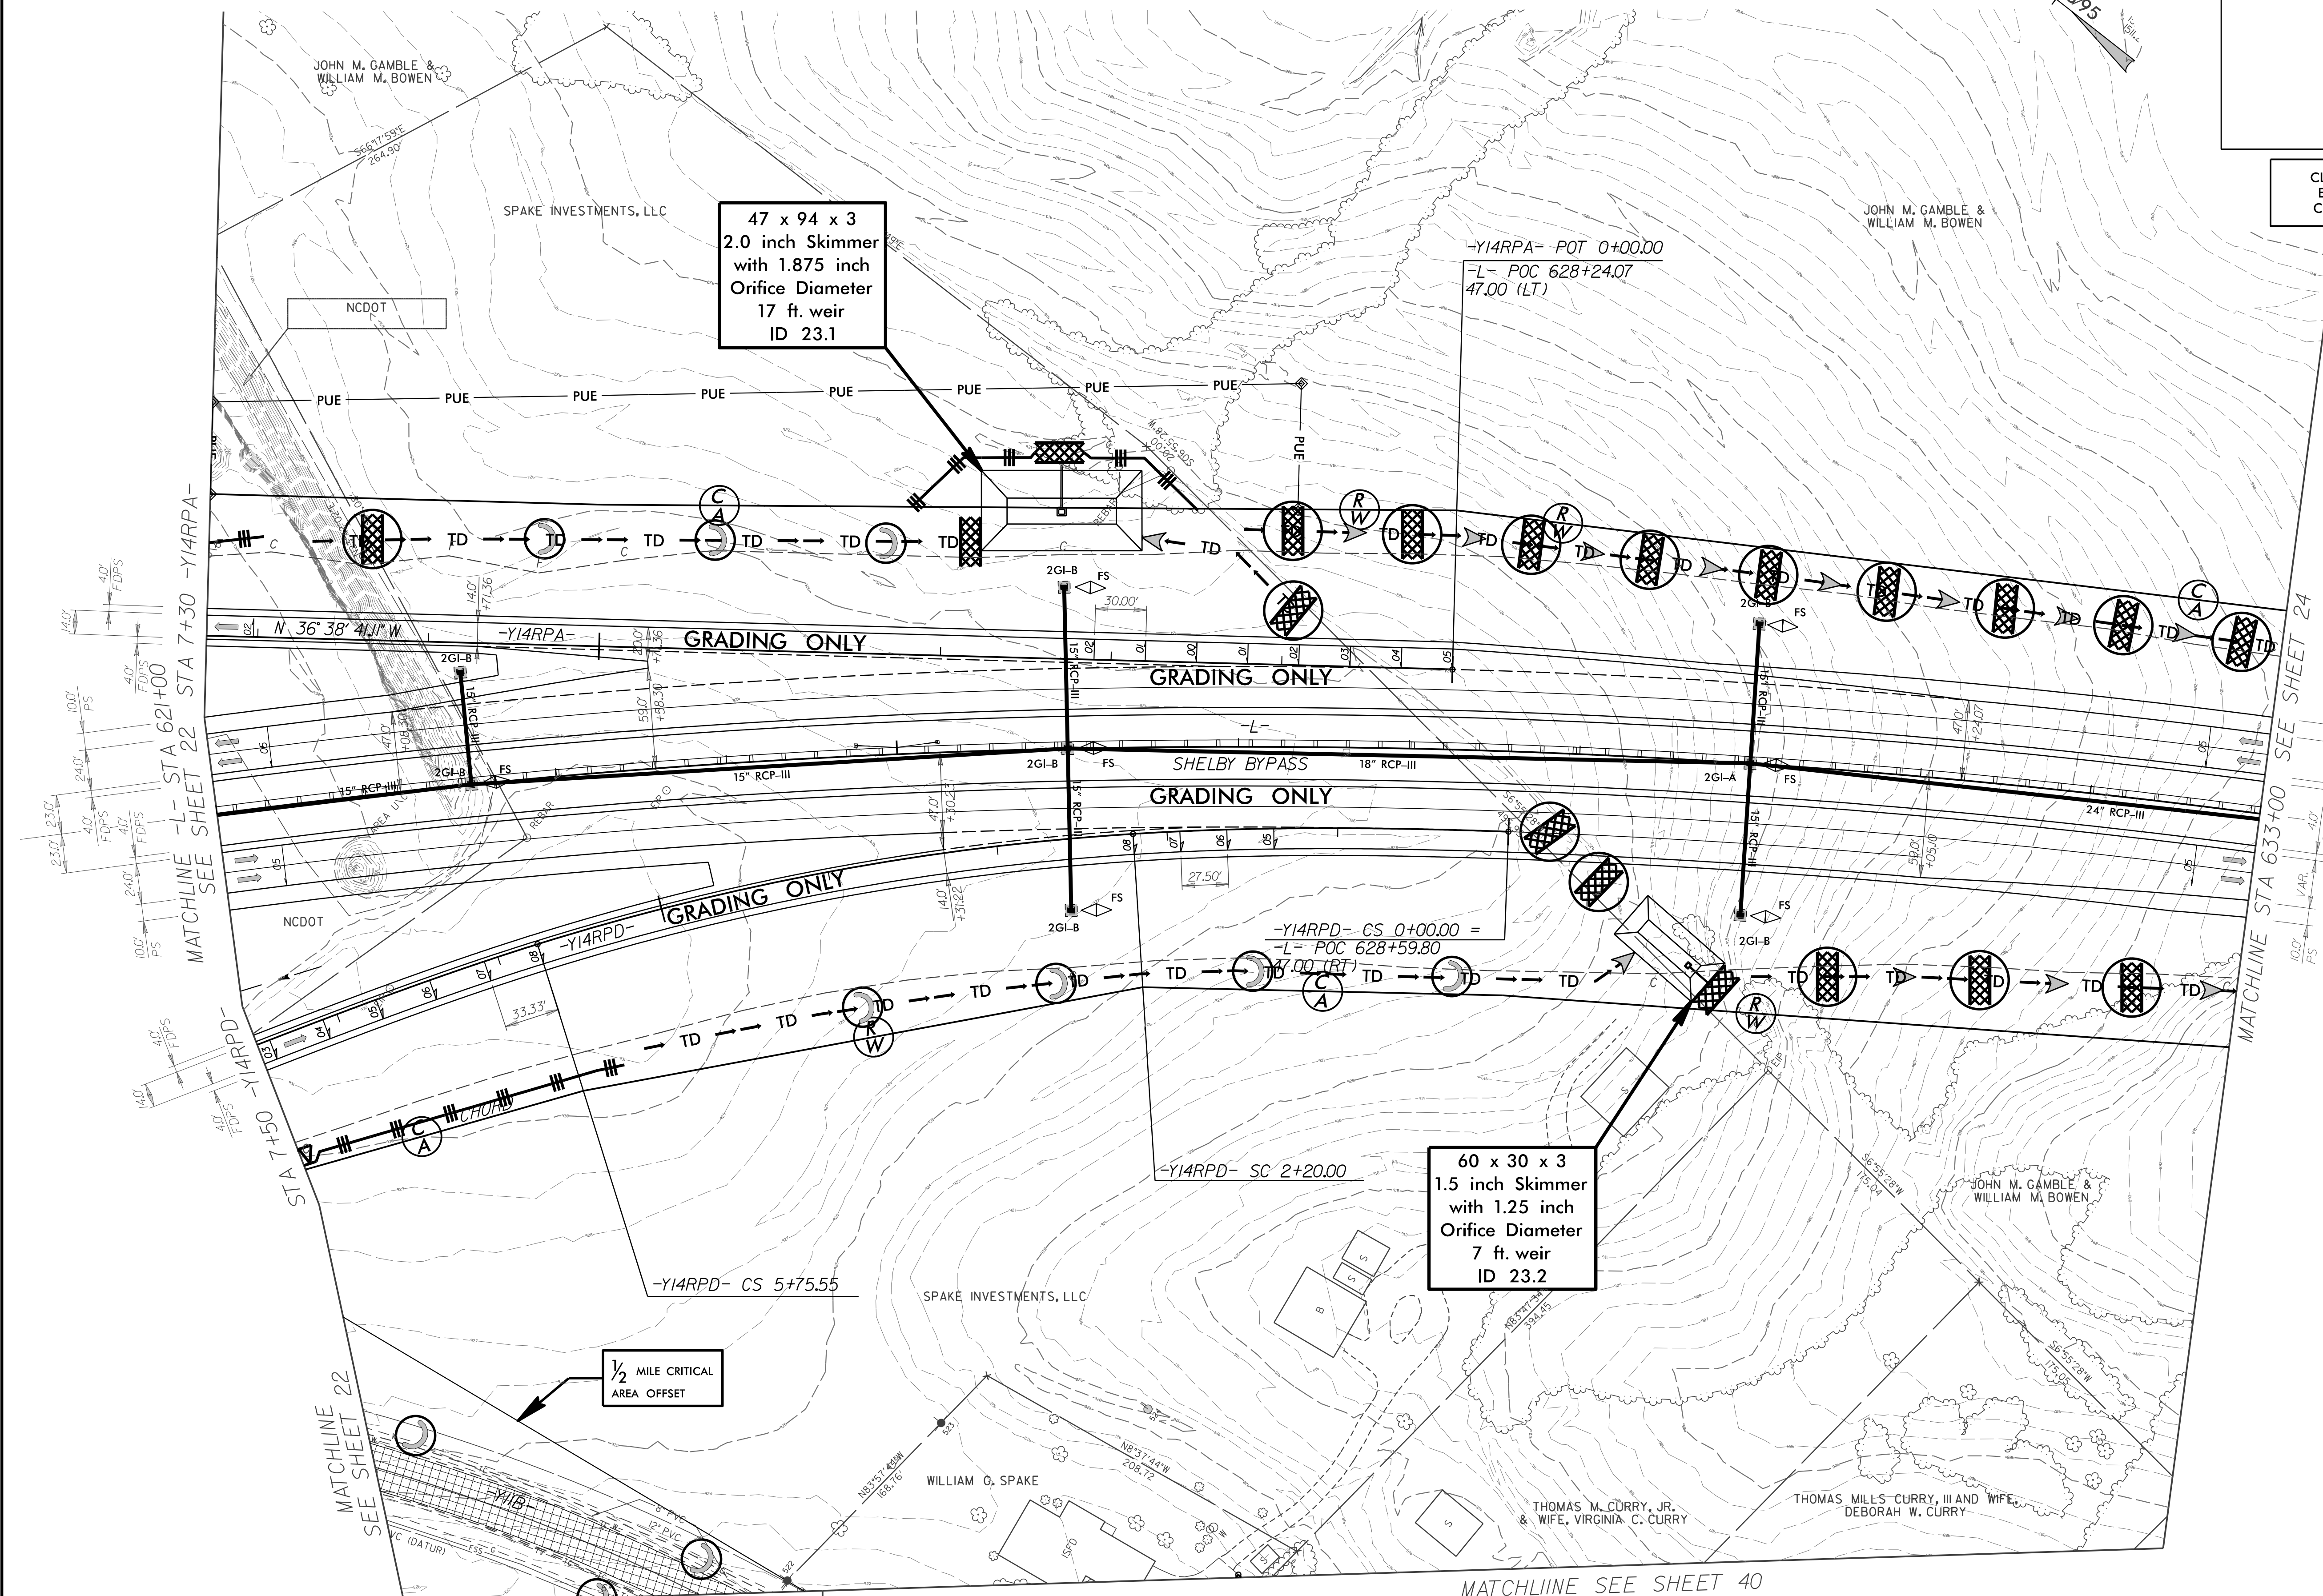

MATCHLINE -L- STA 621+00
SEE SHEET 22

STA 7+50 -Y14RPD-

MATCHLINE SEE SHEET 22

MATCHLINE SEE SHEET 39

MATCHLINE STA 633+00
SEE SHEET 24

MATCHLINE SEE SHEET 40

FOR -L- PROFILE SEE SHEET 55
FOR -Y14RPA- PROFILE SEE SHEET 71
FOR -Y14RPD- PROFILE SEE SHEET 73