



PROJECT REFERENCE NO.	SHEET NO.
R-2707C	EC-24/CONST.24
RW SHEET NO.	
ROADWAY DESIGN ENGINEER	HYDRAULICS ENGINEER

NOTE:
 PLACE TEMPORARY ROCK SEDIMENT DAMS TYPE - B
 AND TEMPORARY ROCK SILT CHECKS TYPE - A AT
 DRAINAGE OUTLETS.

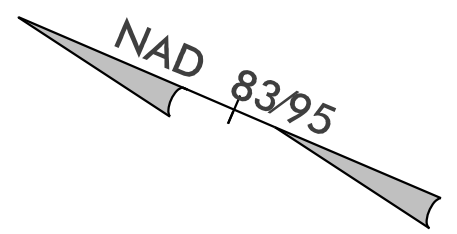

CLEARING AND GRUBBING
 EROSION CONTROL FOR
 CONSTRUCTION SHEET 24

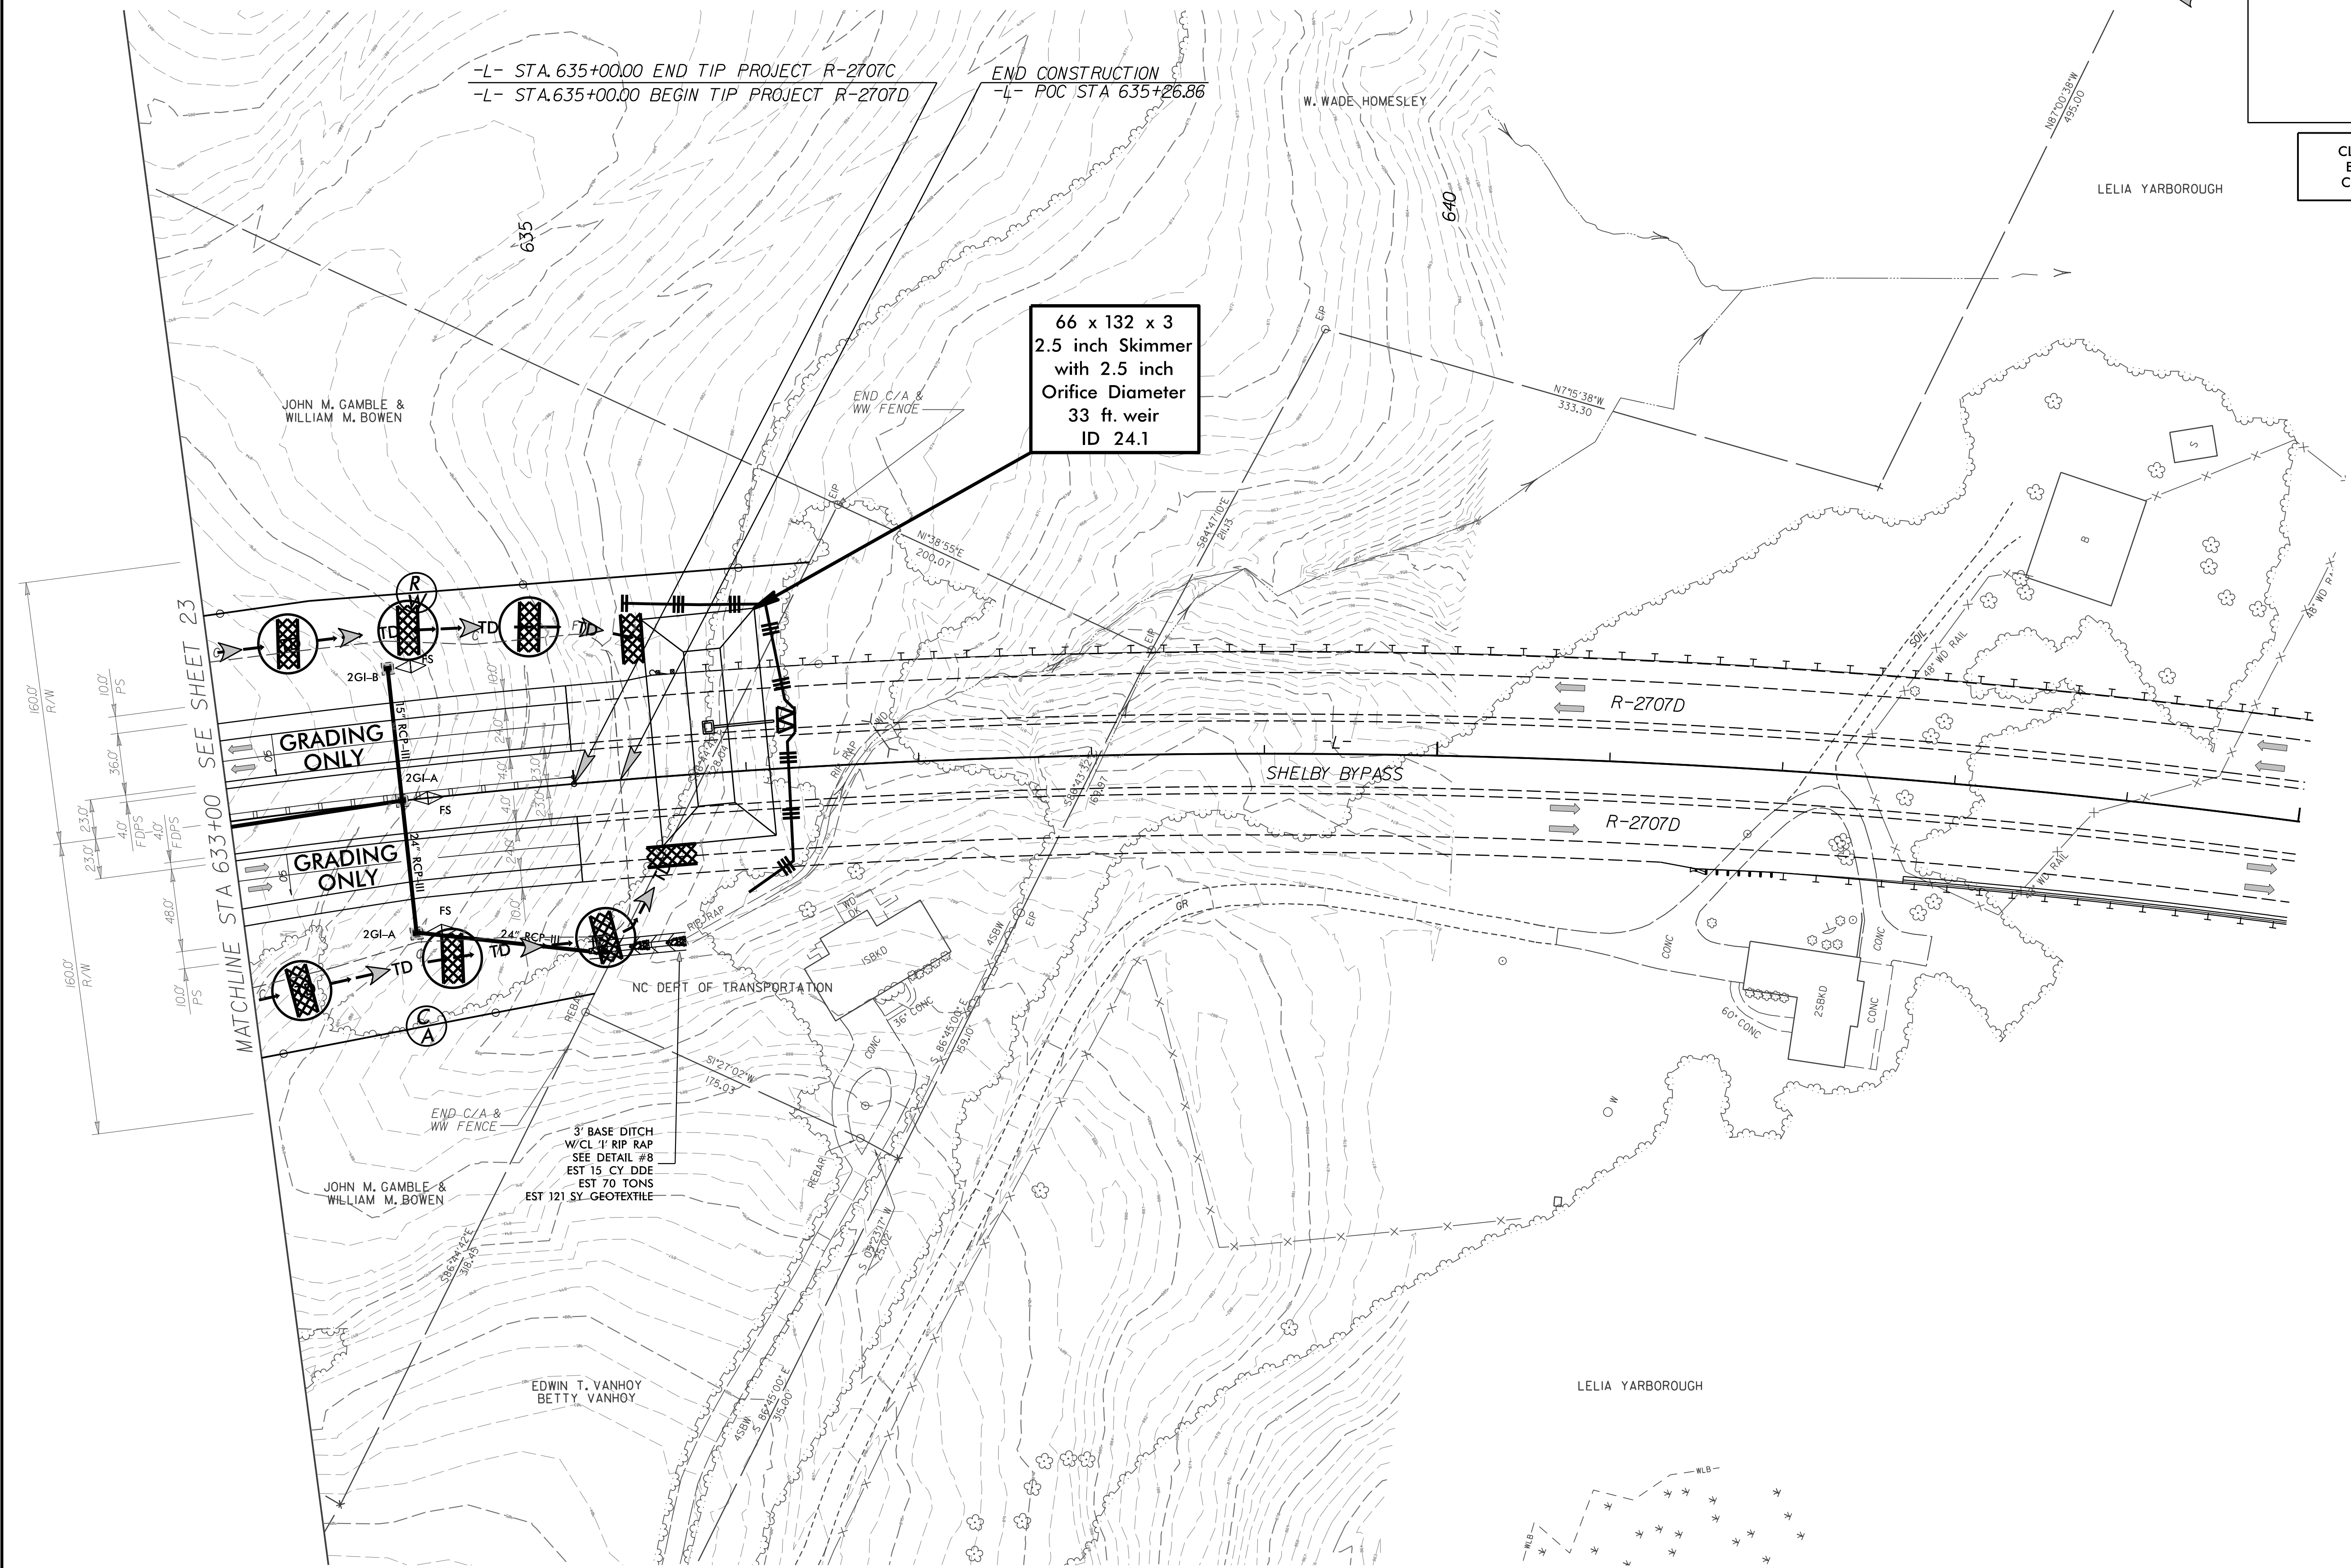

66 x 132 x 3
 2.5 inch Skimmer
 with 2.5 inch
 Orifice Diameter
 33 ft. weir
 ID 24.1

-L- STA. 635+00.00 END TIP PROJECT R-2707C
 -L- STA. 635+00.00 BEGIN TIP PROJECT R-2707D
 END CONSTRUCTION
 -L- POC STA 635+26.86

SEE SHEET 23
 MATCHLINE STA 633+00