



PROJECT REFERENCE NO.	SHEET NO.
R-2707C	EC-29/CONST.29
RW SHEET NO.	
ROADWAY DESIGN ENGINEER	HYDRAULICS ENGINEER

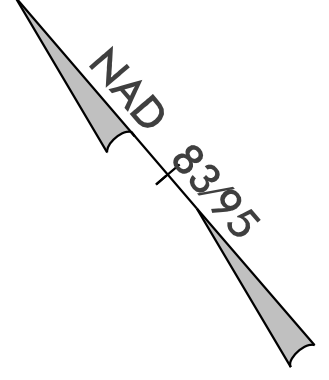

CLEARING AND GRUBBING  
EROSION CONTROL FOR  
CONSTRUCTION SHEET 29

NOTE:  
PLACE TEMPORARY ROCK SEDIMENT DAMS TYPE - B  
AND TEMPORARY ROCK SILT CHECKS TYPE - A AT  
DRAINAGE OUTLETS.

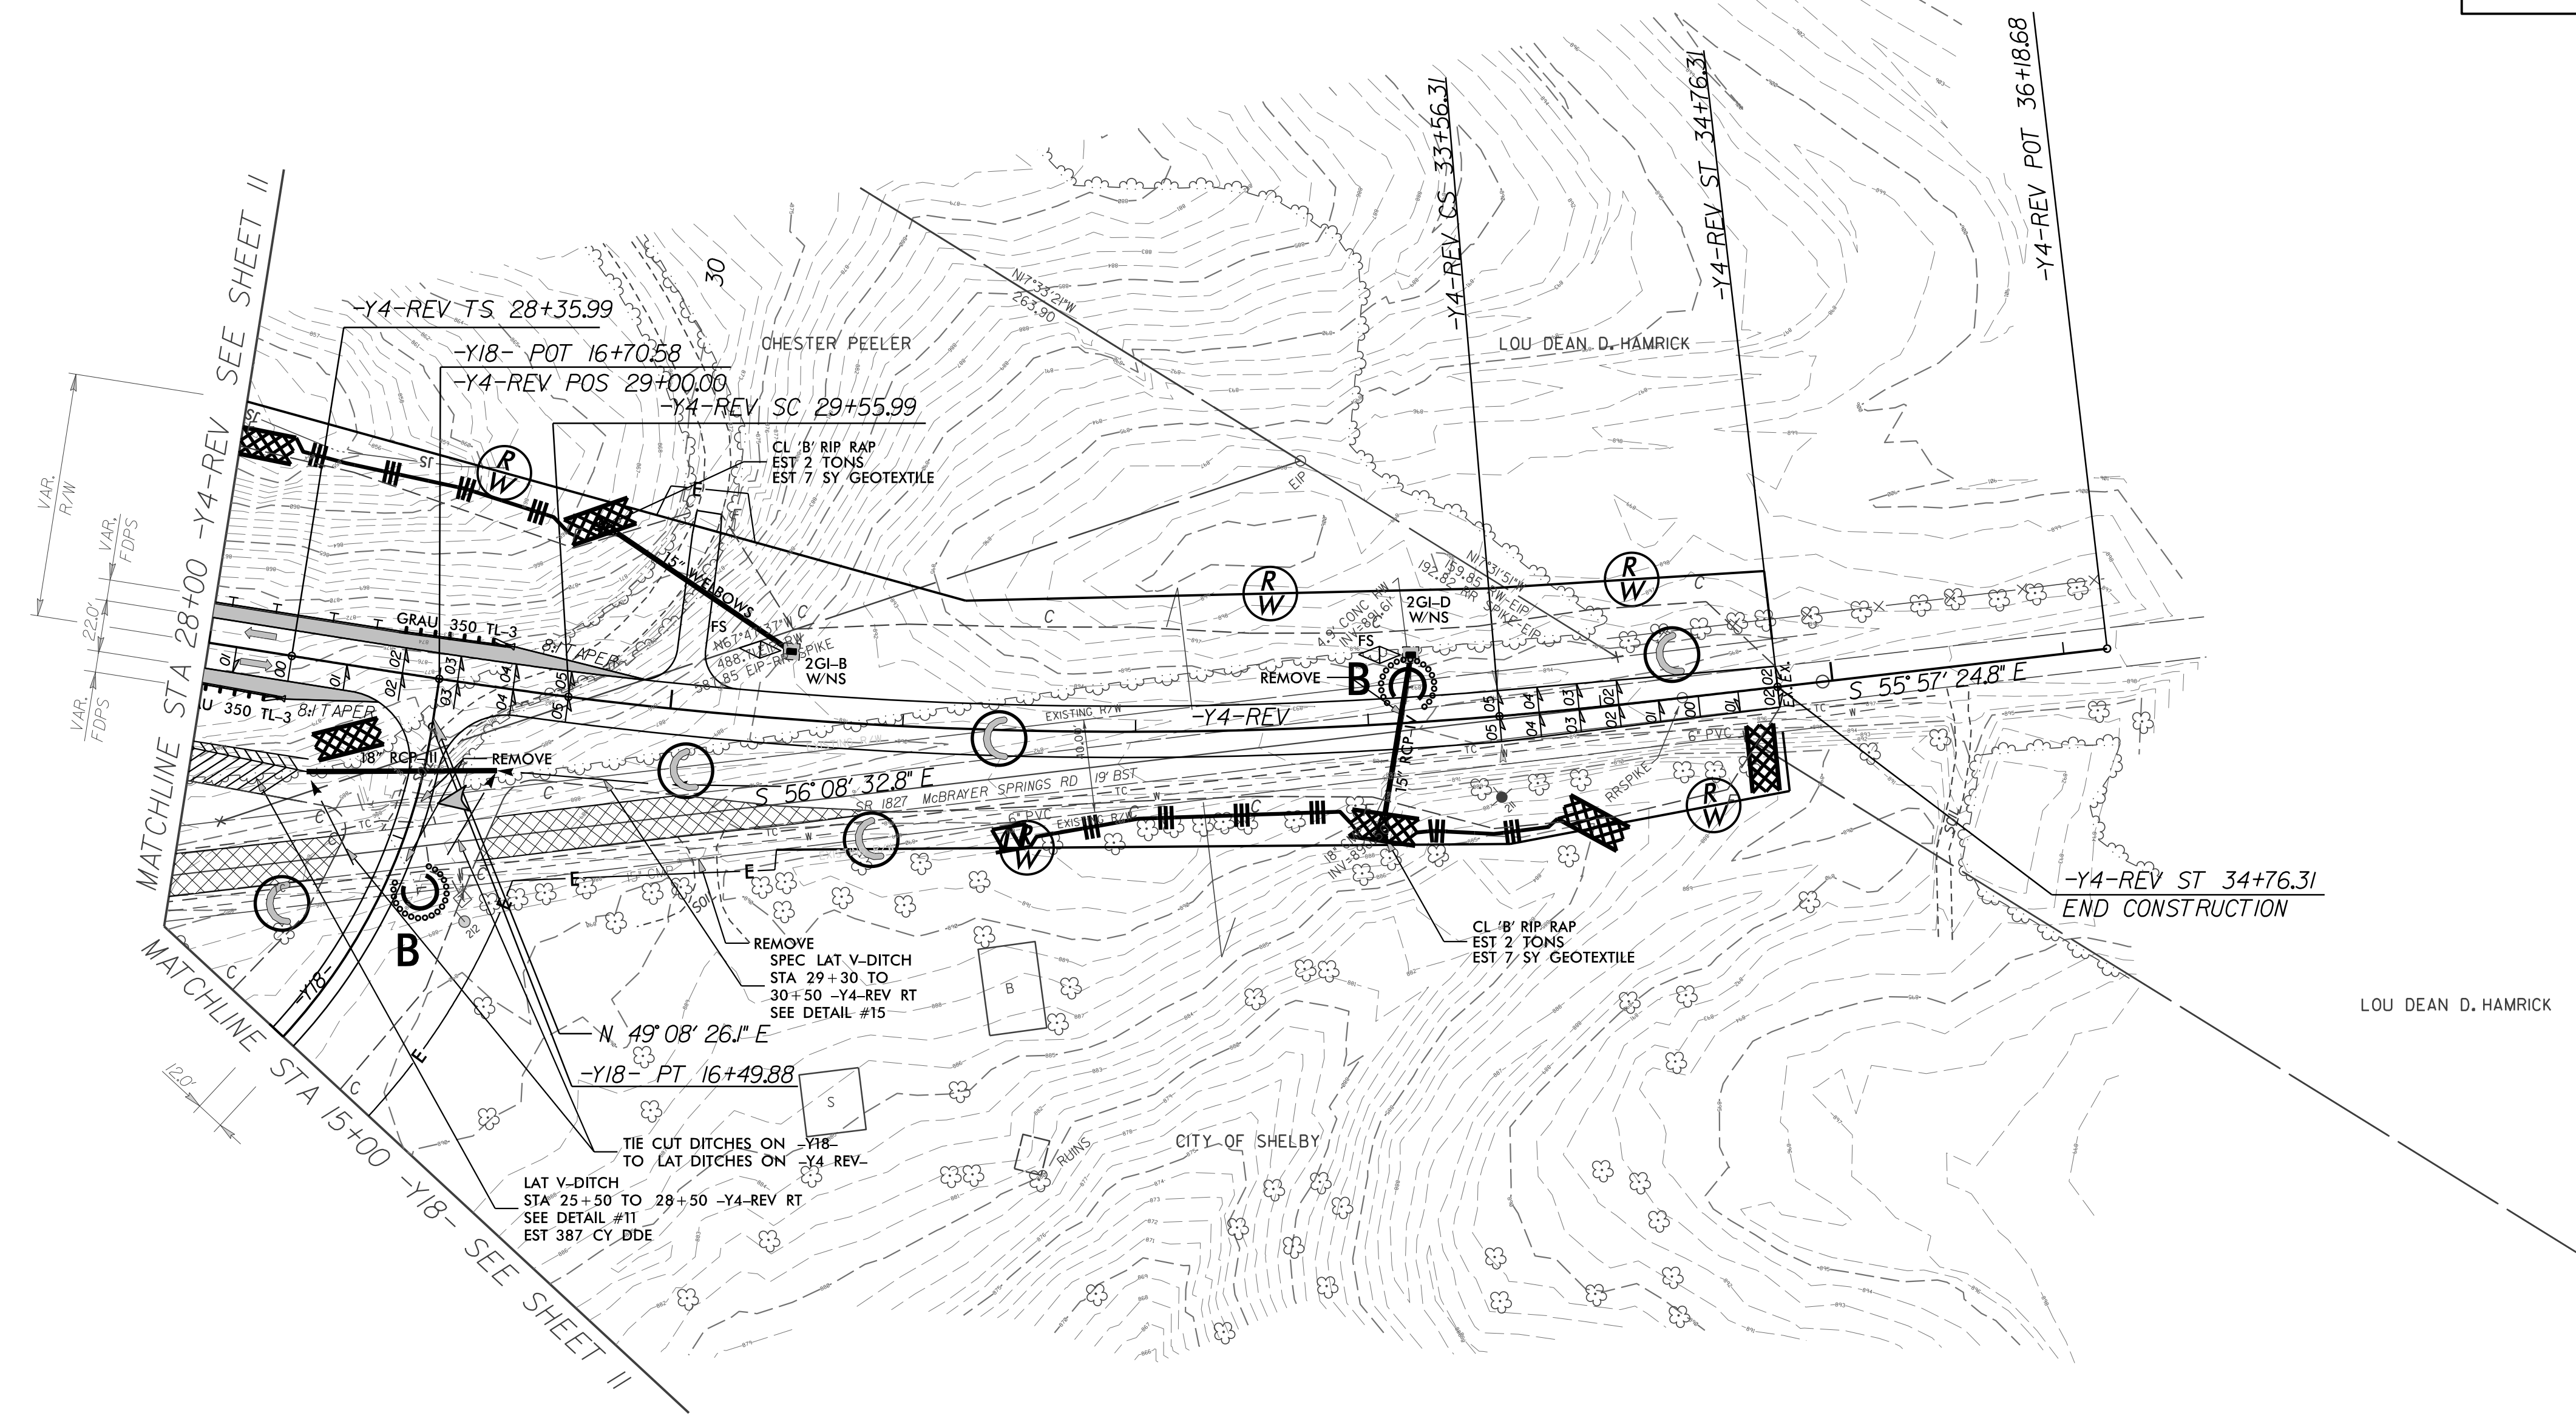

FOR DITCH DETAILS SEE SHEET 2D-1  
FOR -Y4-REV PROFILE SEE SHEET 57  
FOR -Y18- PROFILE SEE SHEET 76