
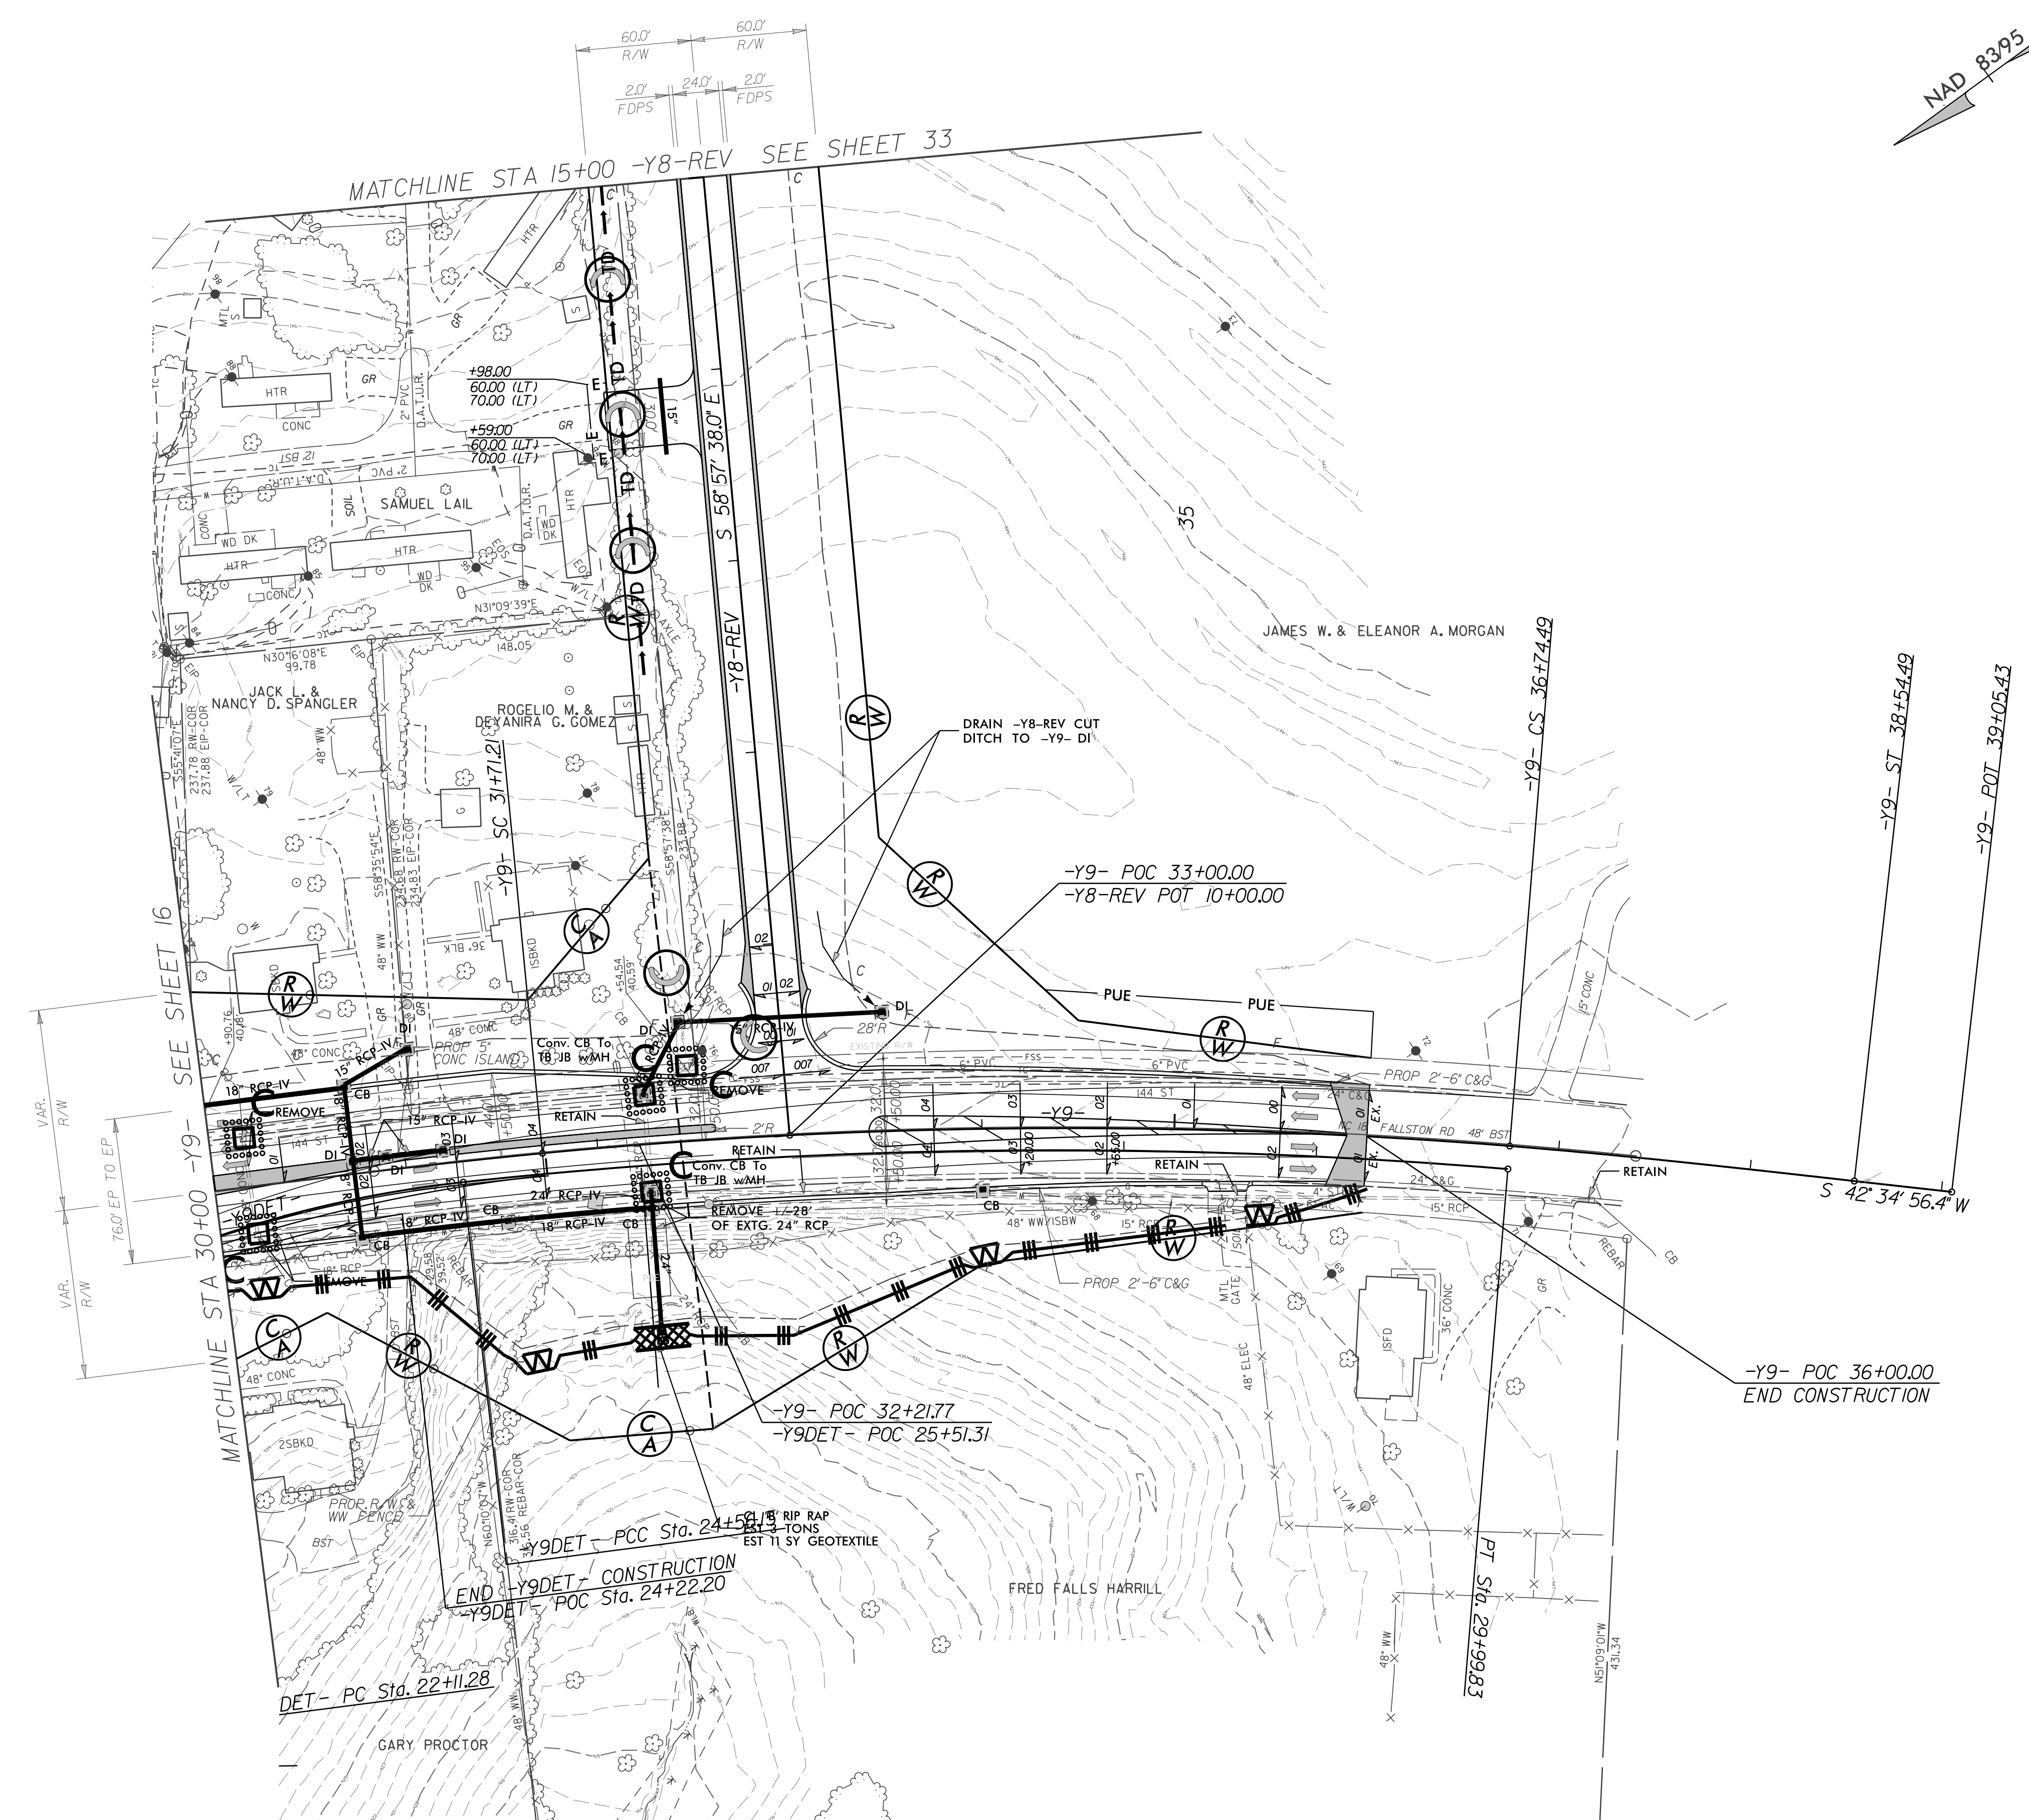


PROJECT REFERENCE NO.	SHEET NO.
R-2707C	EC-32/CONST.32
RW SHEET NO.	
ROADWAY DESIGN ENGINEER	HYDRAULICS ENGINEER

CLEARING AND GRUBBING
EROSION CONTROL FOR
CONSTRUCTION SHEET 32

NOTE:
PLACE TEMPORARY ROCK SEDIMENT DAMS TYPE - B
AND TEMPORARY ROCK SILT CHECKS TYPE - A AT
DRAINAGE OUTLETS.

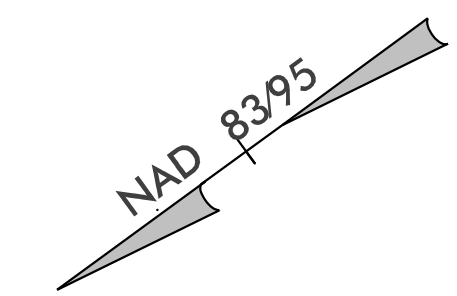

FOR -Y9- DETOUR DETAILS SEE SHEET 2B-2
FOR -Y8-REV PROFILE SEE SHEET 59
FOR -Y9- PROFILE SEE SHEET 60