



PROJECT REFERENCE NO.	SHEET NO.
R-2707C	EC-33/CONST.33
RW SHEET NO.	
ROADWAY DESIGN ENGINEER	HYDRAULICS ENGINEER

NOTE:  
PLACE TEMPORARY ROCK SEDIMENT DAMS TYPE - B  
AND TEMPORARY ROCK SILT CHECKS TYPE - A AT  
DRAINAGE OUTLETS.

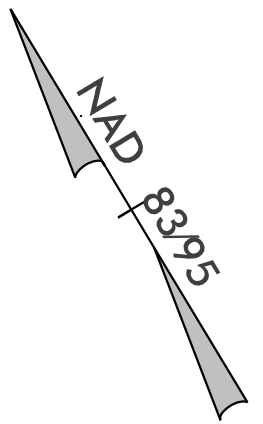


CLEARING AND GRUBBING  
EROSION CONTROL FOR  
CONSTRUCTION SHEET 33

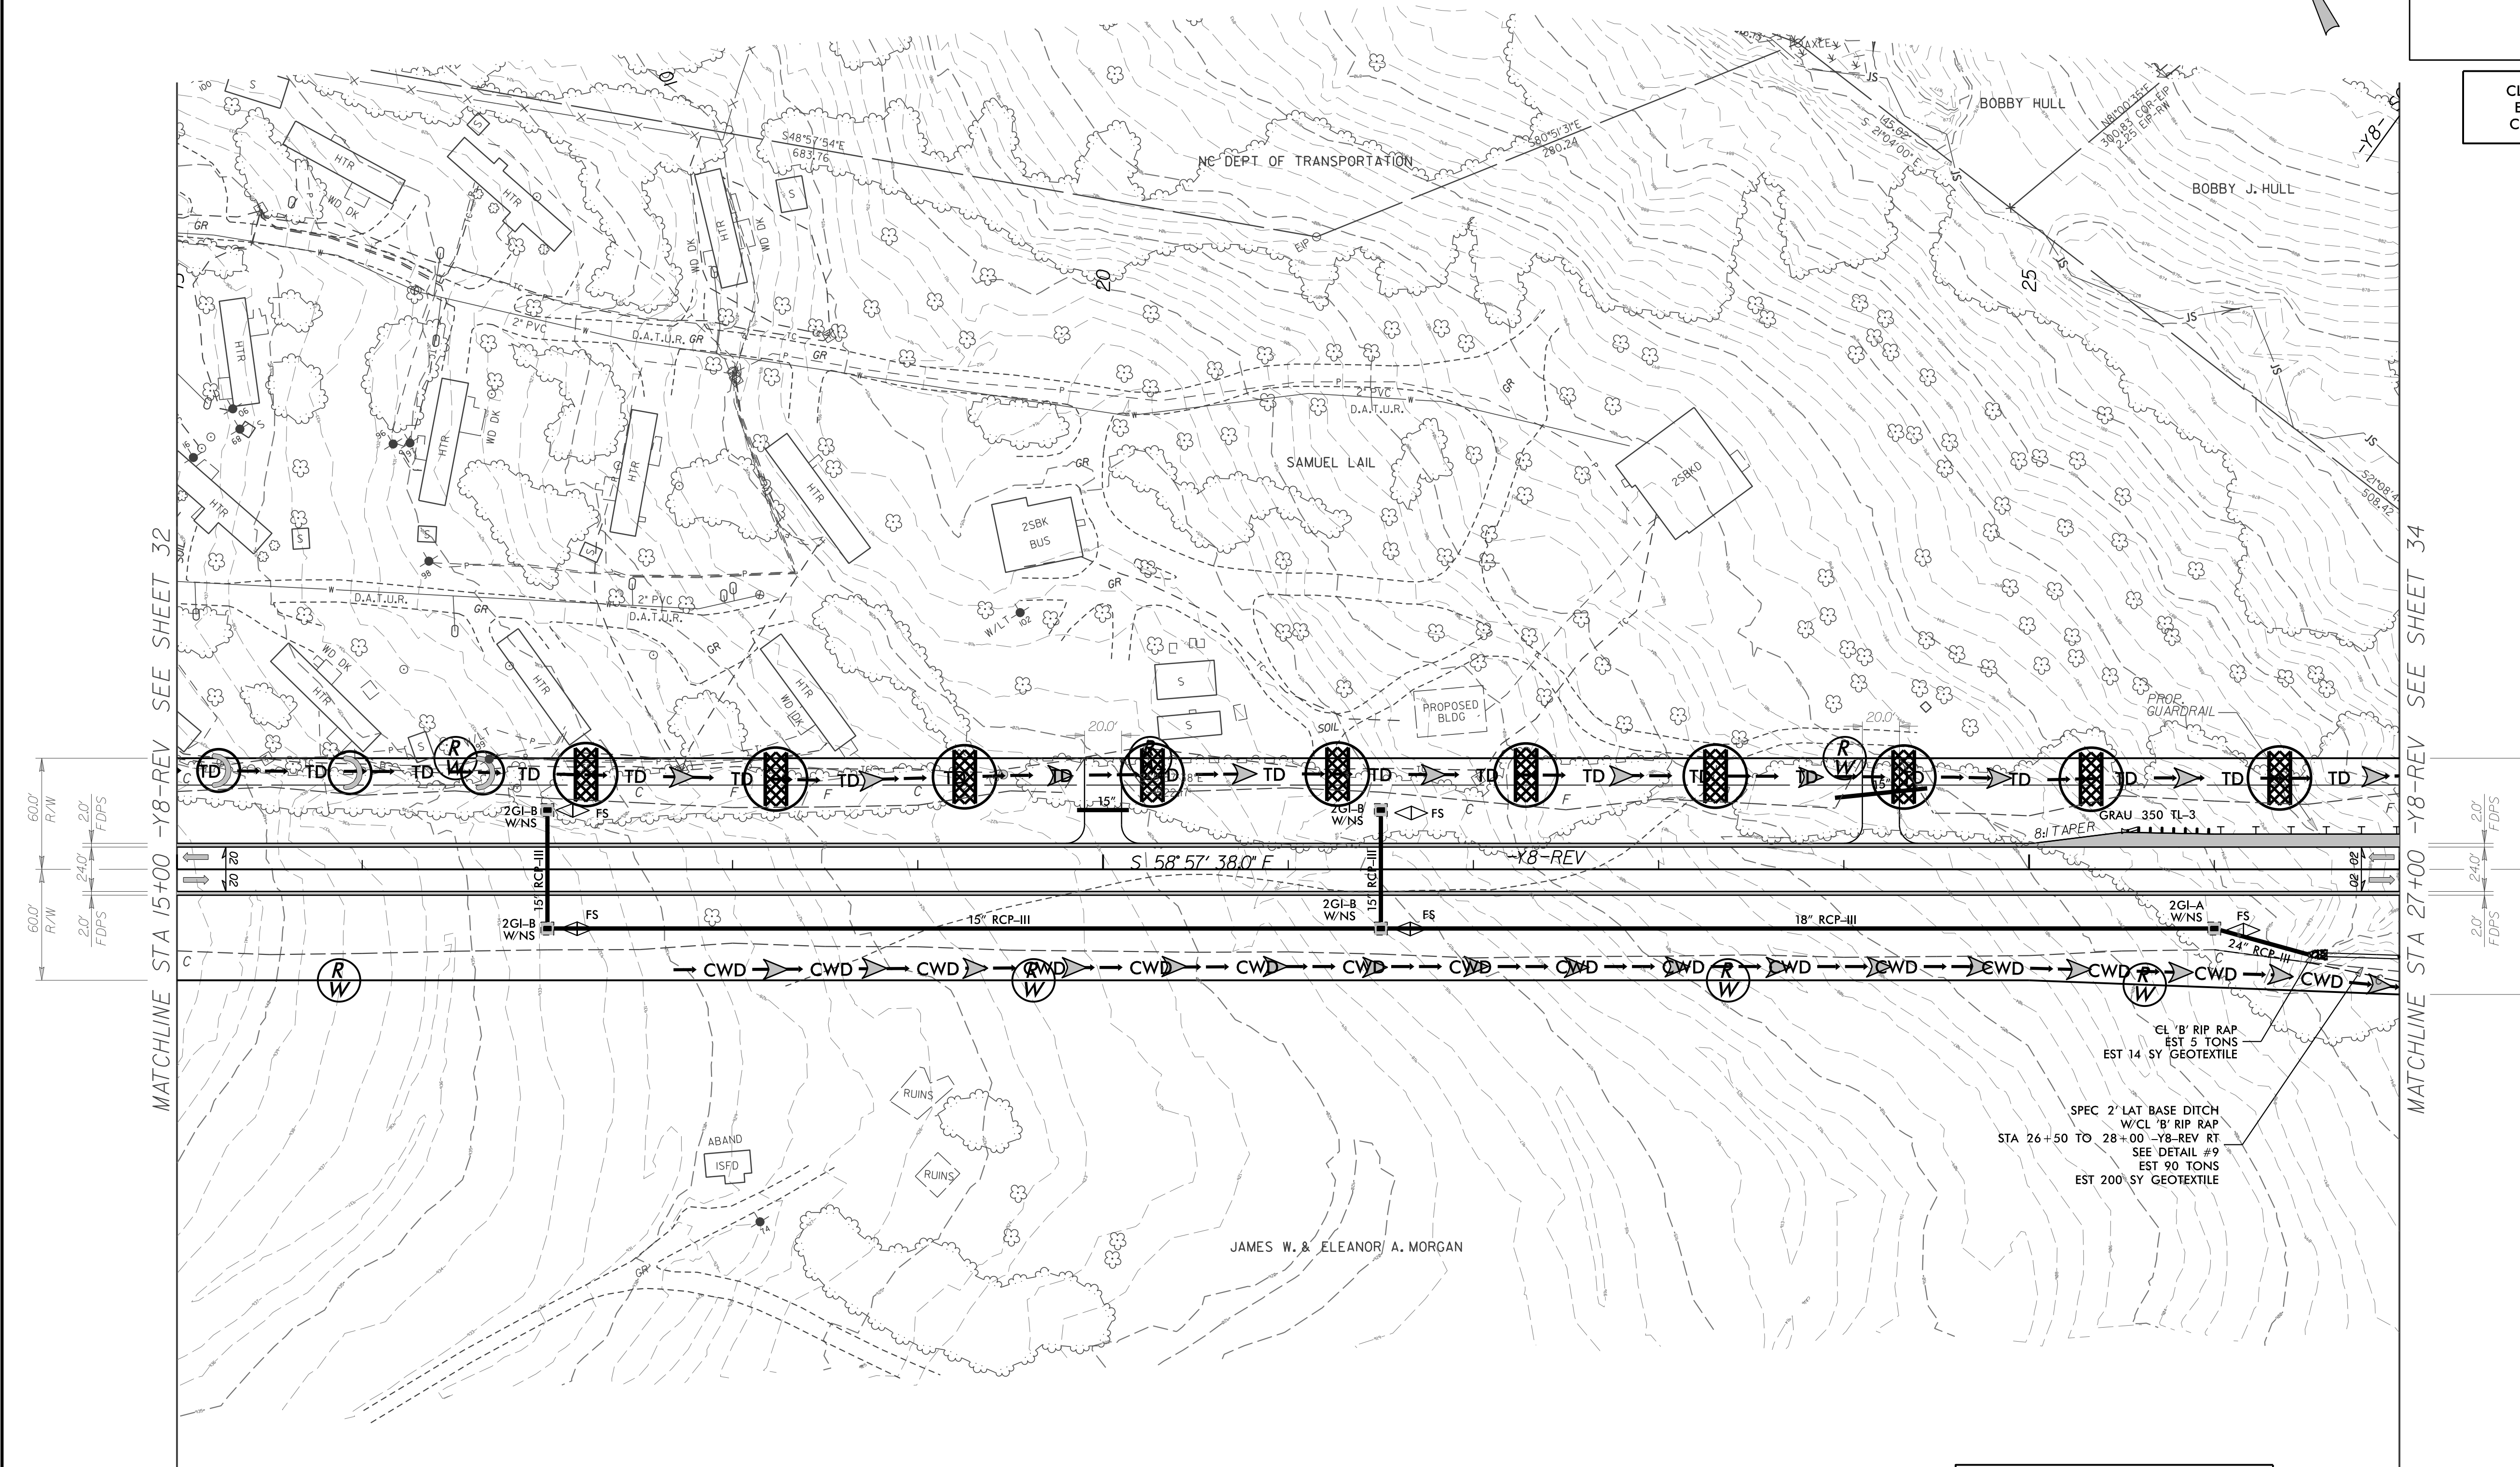

MATCHLINE STA 15+00 -Y8-REV SEE SHEET 32

MATCHLINE STA 27+00 -Y8-REV SEE SHEET 34

SPEC 2' LAT BASE DITCH  
W/CL 'B' RIP RAP  
STA 26+50 TO 28+00 -Y8-REV RT  
SEE DETAIL #9  
EST 90 TONS  
EST 200 SY GEOTEXTILE

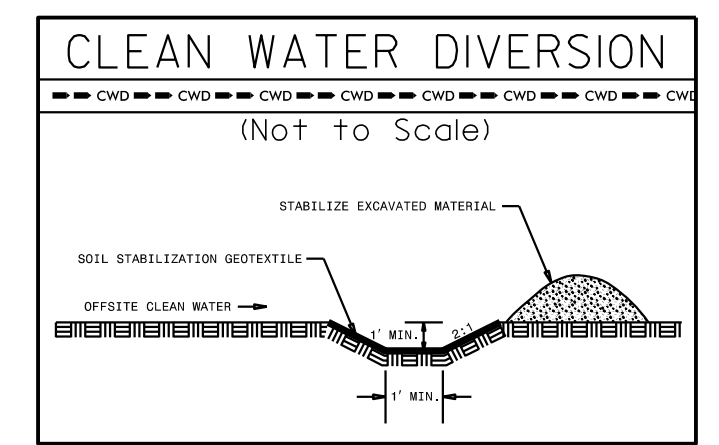

FOR DITCH DETAILS SEE SHEET 2D-1  
FOR -Y8-REV PROFILE SEE SHEET 59