
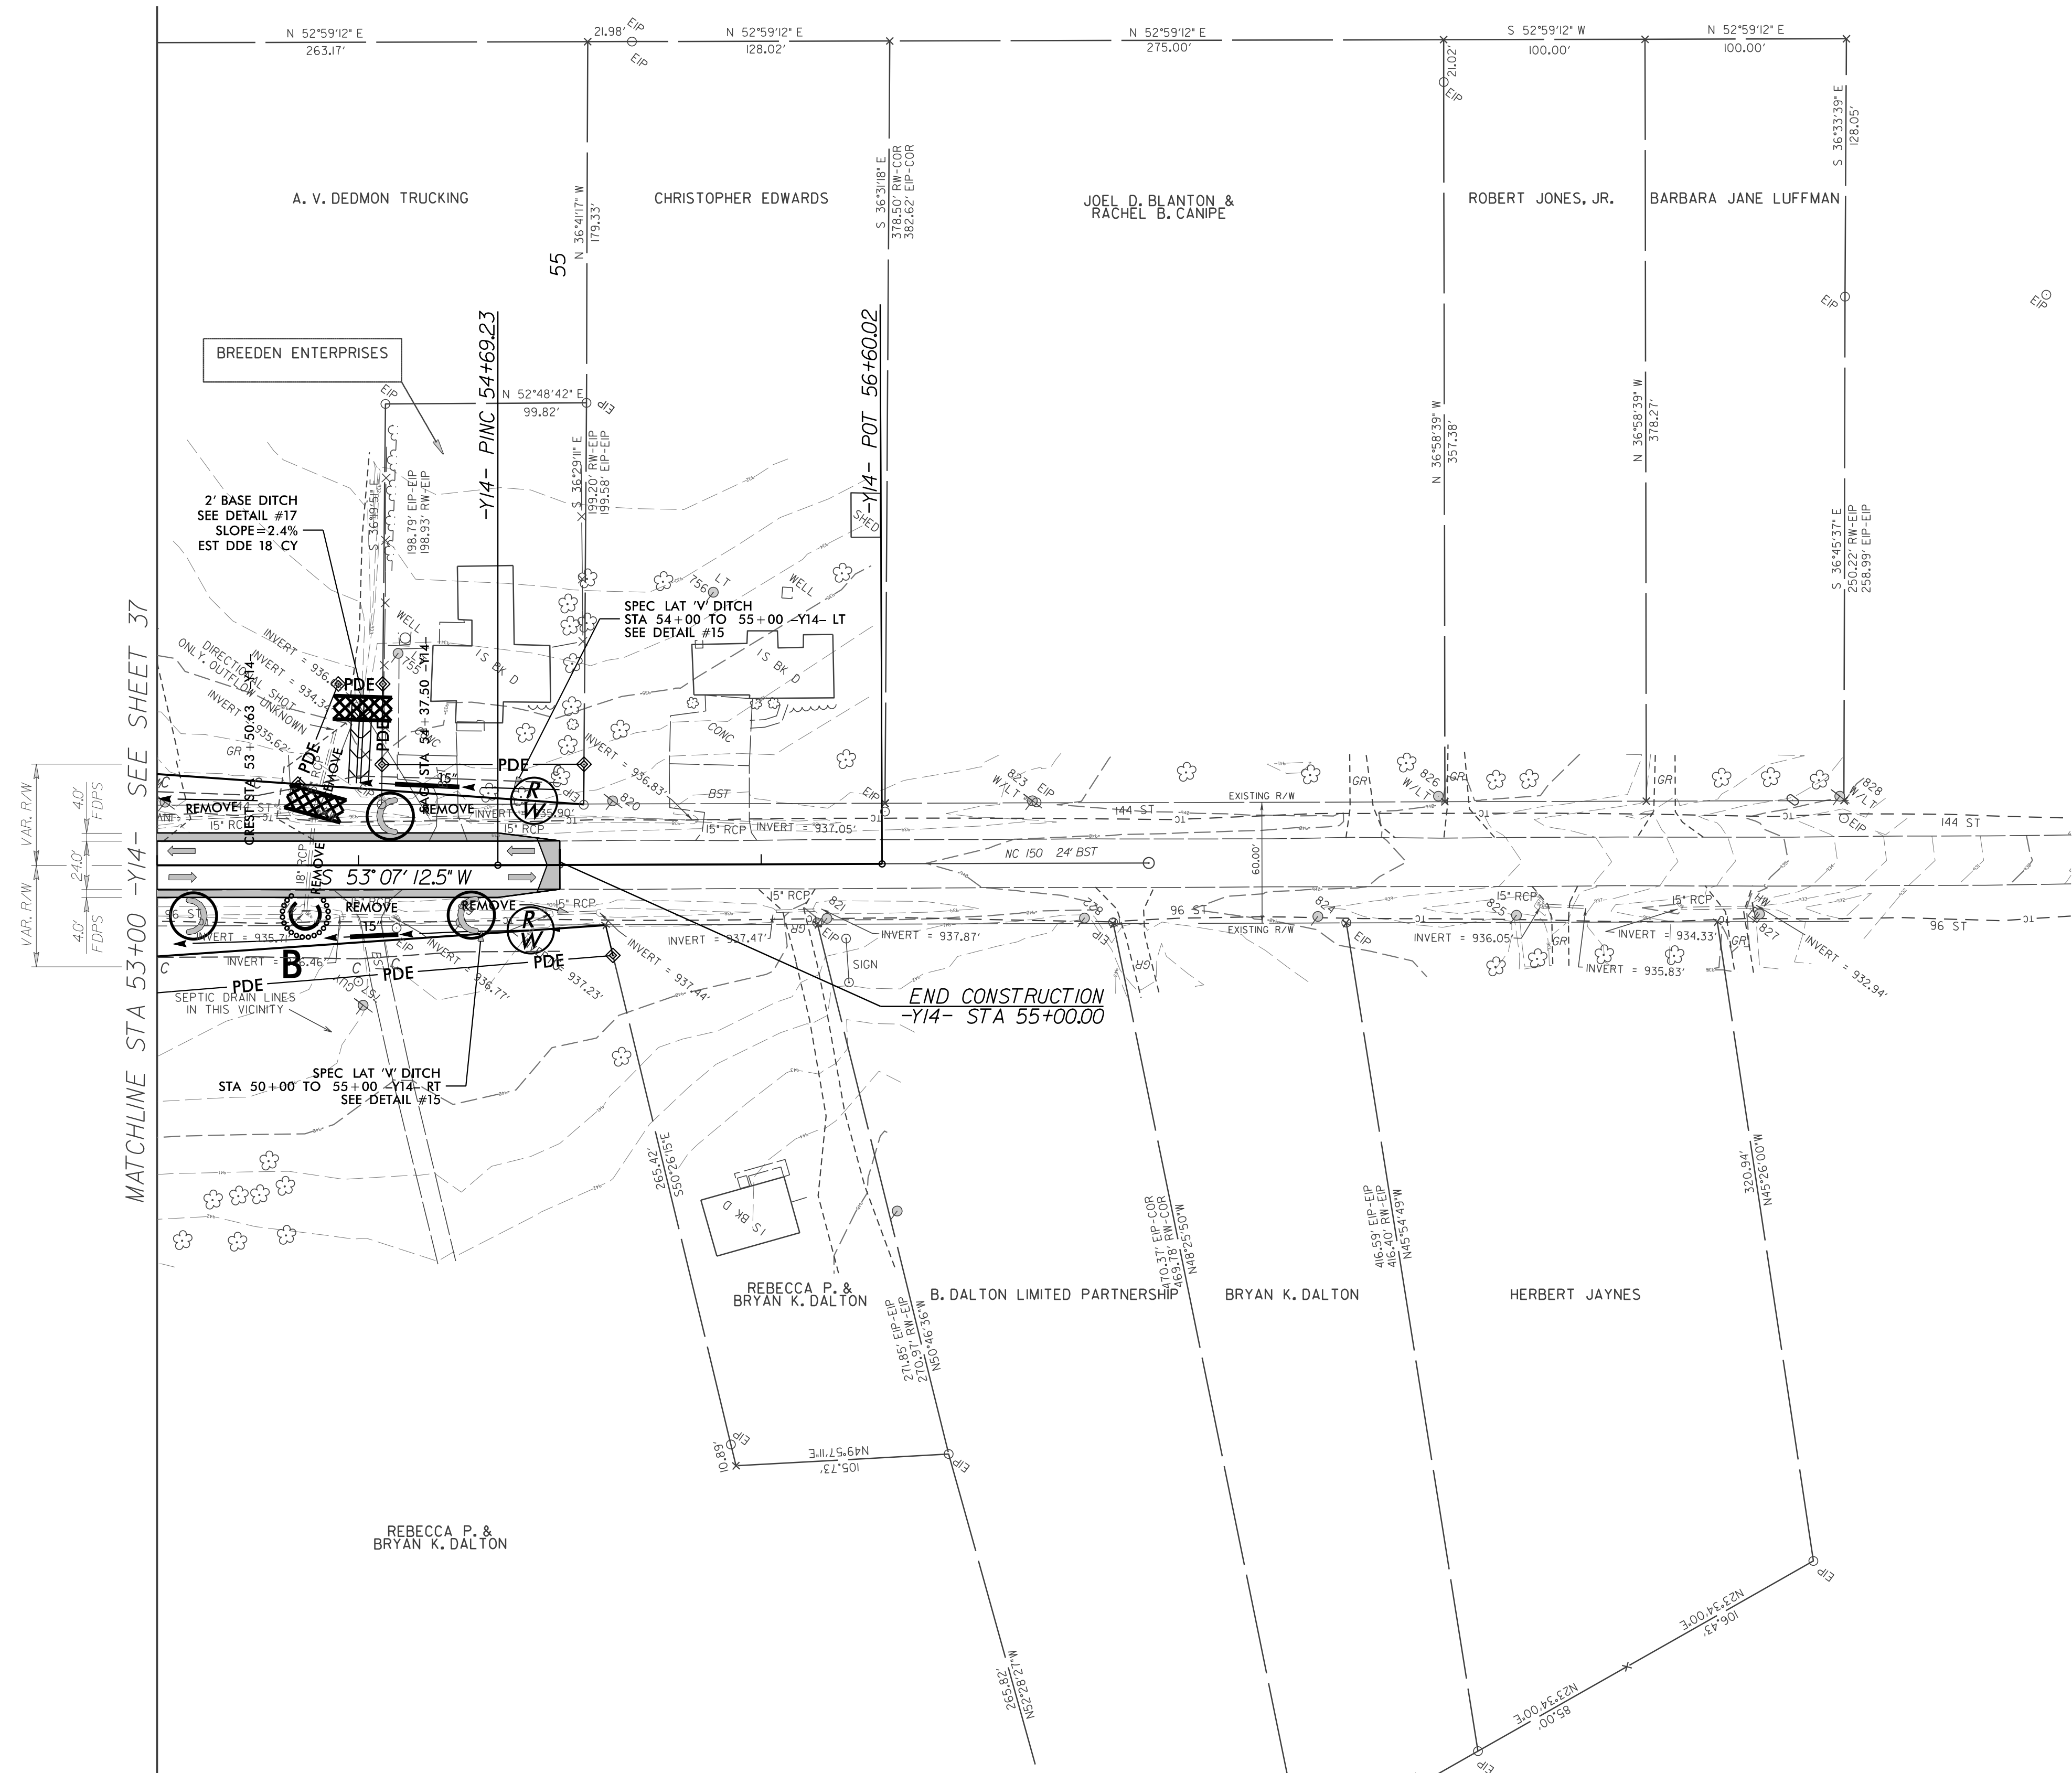


PROJECT REFERENCE NO.	SHEET NO.
R-2707C	EC-38/CONST.38
RW SHEET NO.	
ROADWAY DESIGN ENGINEER	HYDRAULICS ENGINEER

CLEARING AND GRUBBING  
EROSION CONTROL FOR  
CONSTRUCTION SHEET 38

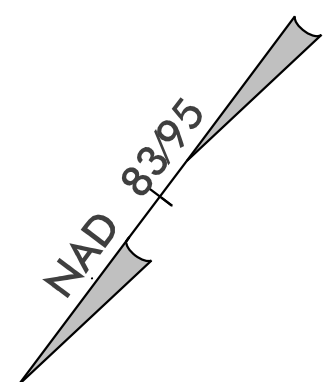

NOTE:  
PLACE TEMPORARY ROCK SEDIMENT DAMS TYPE - B  
AND TEMPORARY ROCK SILT CHECKS TYPE - A AT  
DRAINAGE OUTLETS.

MATCHLINE STA 53+00 -Y14- SEE SHEET 37

END CONSTRUCTION  
-Y14- STA 55+00.00