
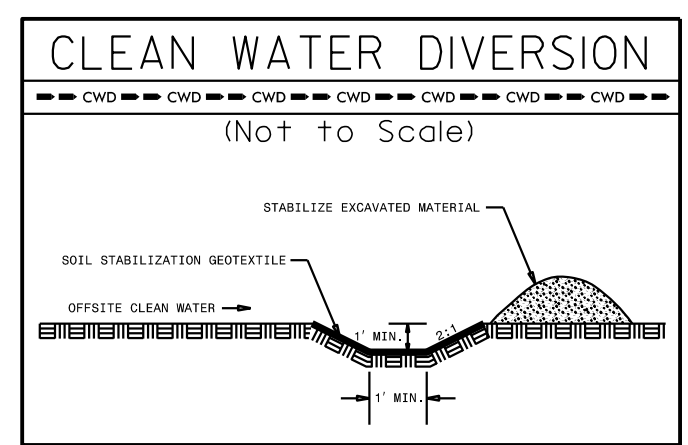


PROJECT REFERENCE NO.	SHEET NO.
R-2707C	EC-40/CONST.40
RW SHEET NO.	
ROADWAY DESIGN ENGINEER	HYDRAULICS ENGINEER

CLEARING AND GRUBBING
EROSION CONTROL FOR
CONSTRUCTION SHEET 40

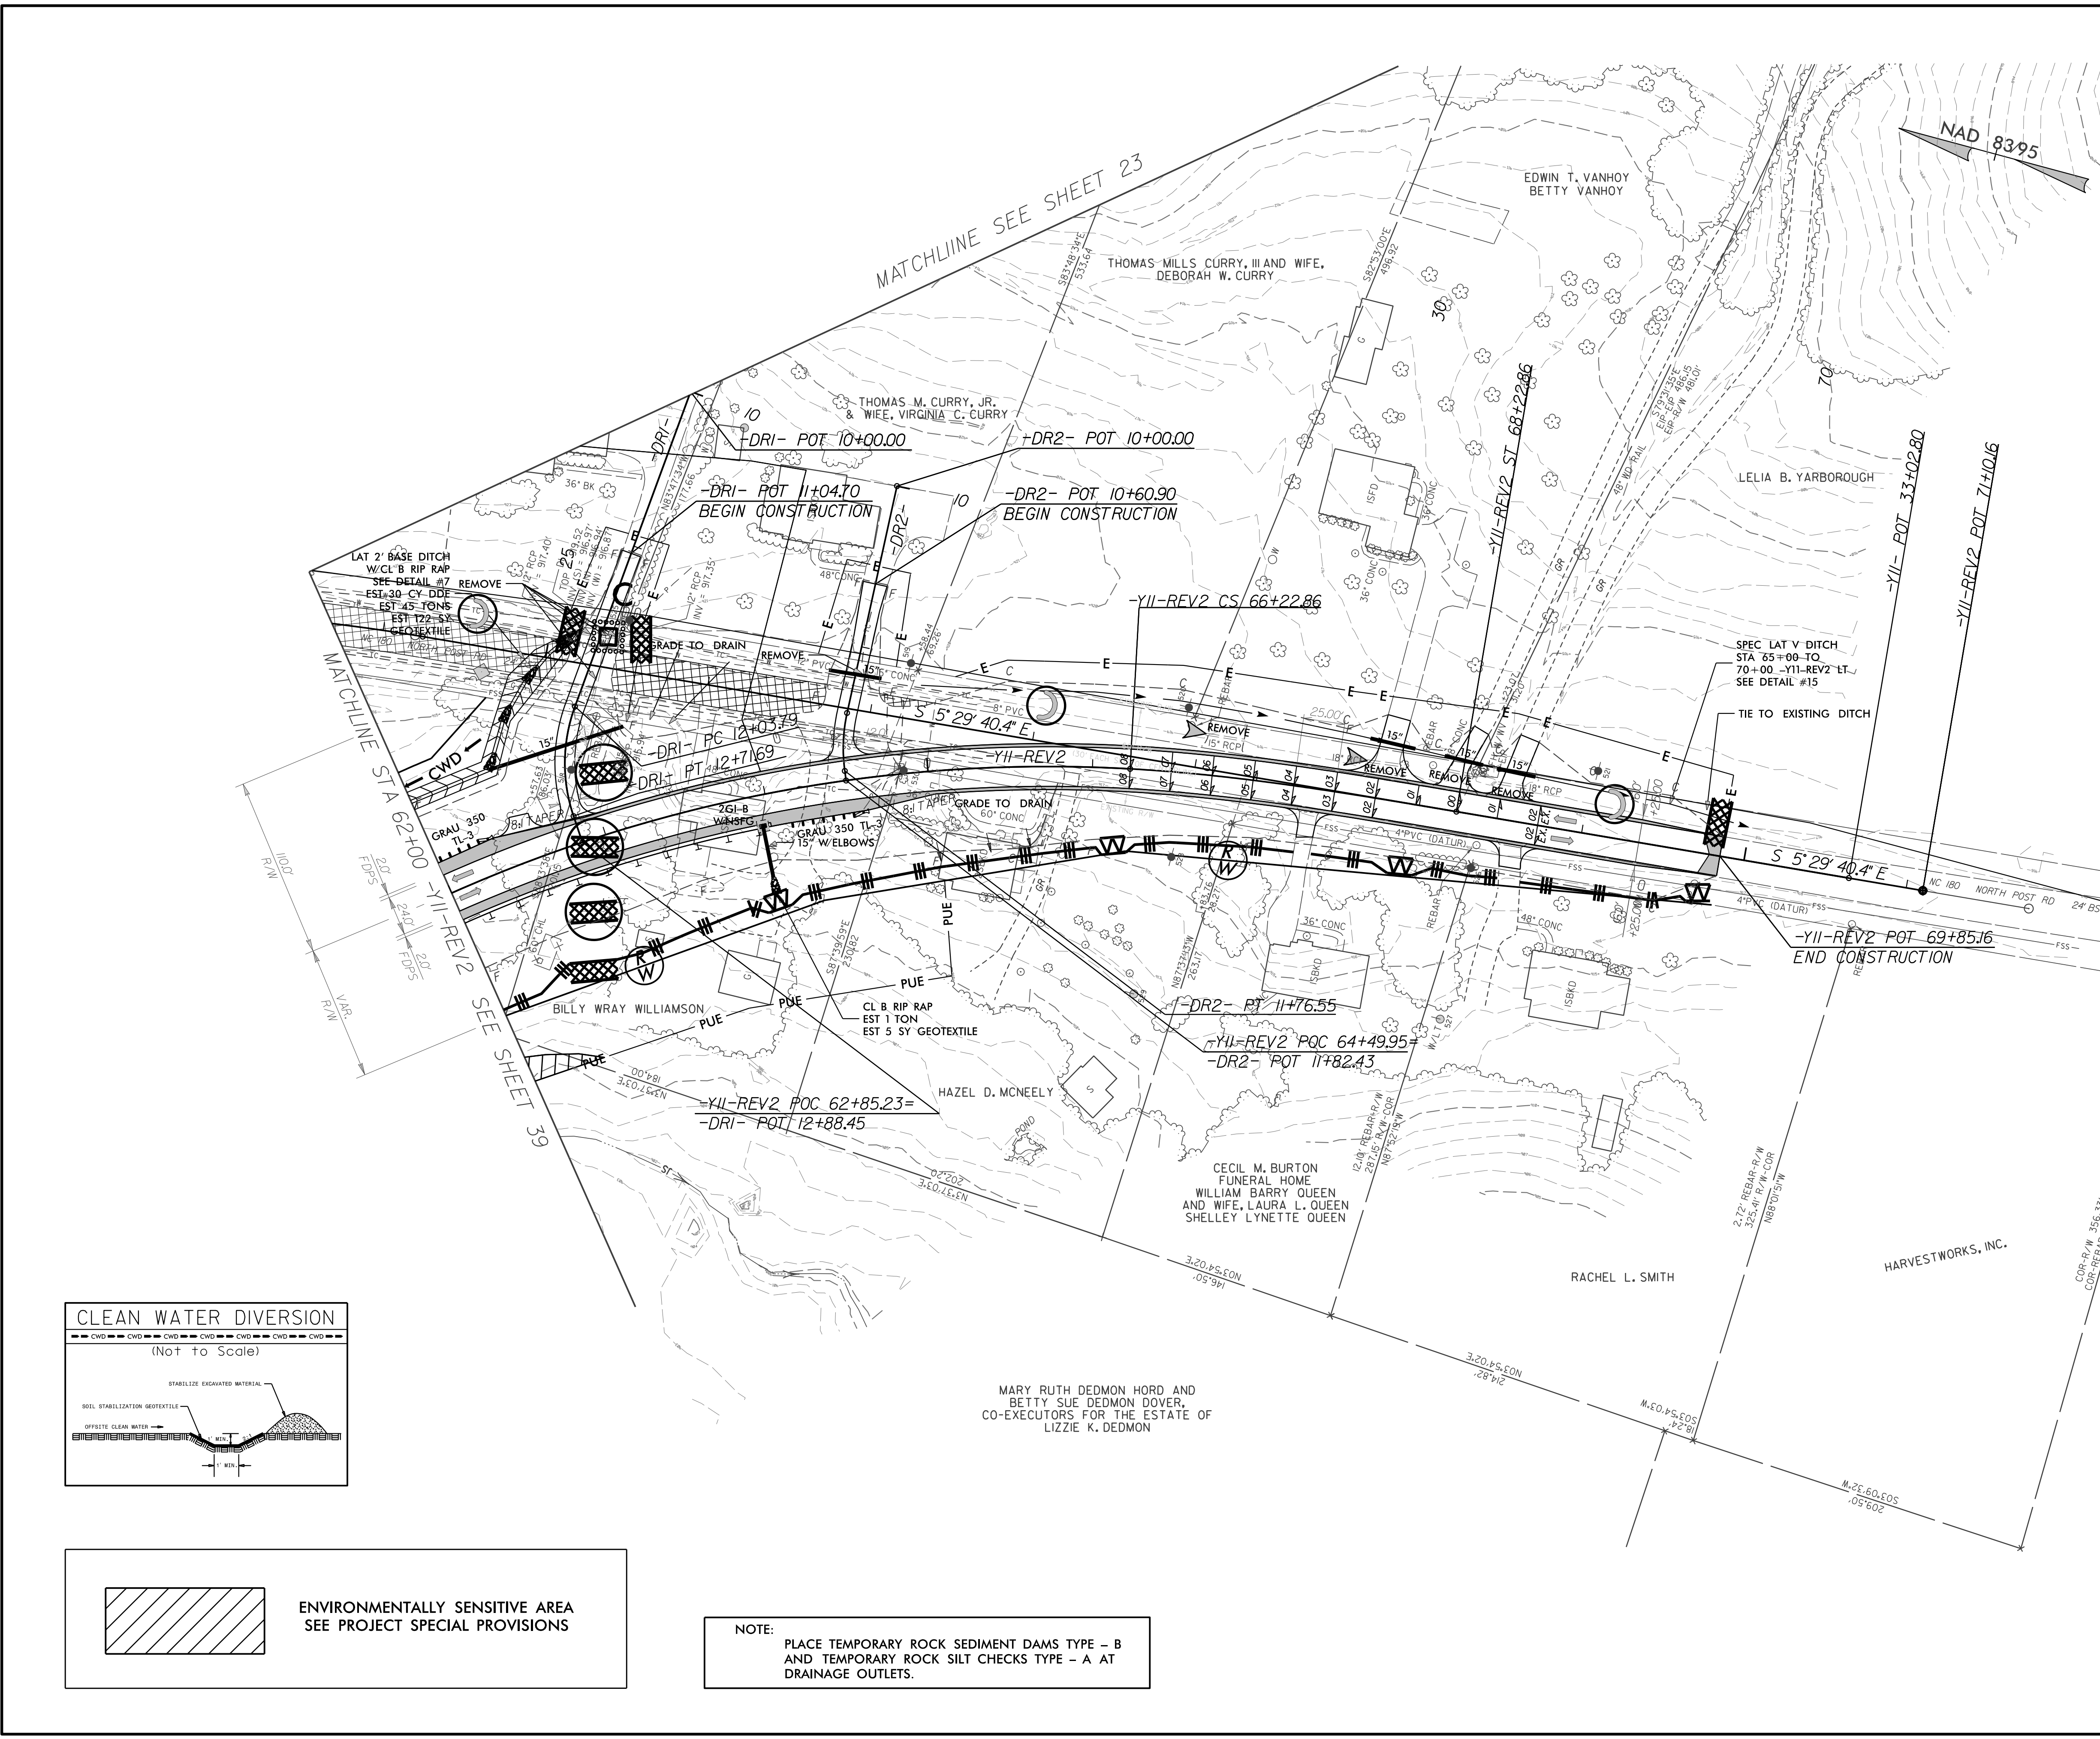

NOTE:
PLACE TEMPORARY ROCK SEDIMENT DAMS TYPE - B
AND TEMPORARY ROCK SILT CHECKS TYPE - A AT
DRAINAGE OUTLETS.

FOR -YII-REV2 PROFILE SEE SHEET 67 & 68
FOR -DRI- PROFILE SEE SHEET 68
FOR -DR2- PROFILE SEE SHEET 68