


PROJECT REFERENCE NO.	SHEET NO.
R-2707C	EC-45/CONST.05
RW SHEET NO.	
ROADWAY DESIGN ENGINEER	HYDRAULICS ENGINEER

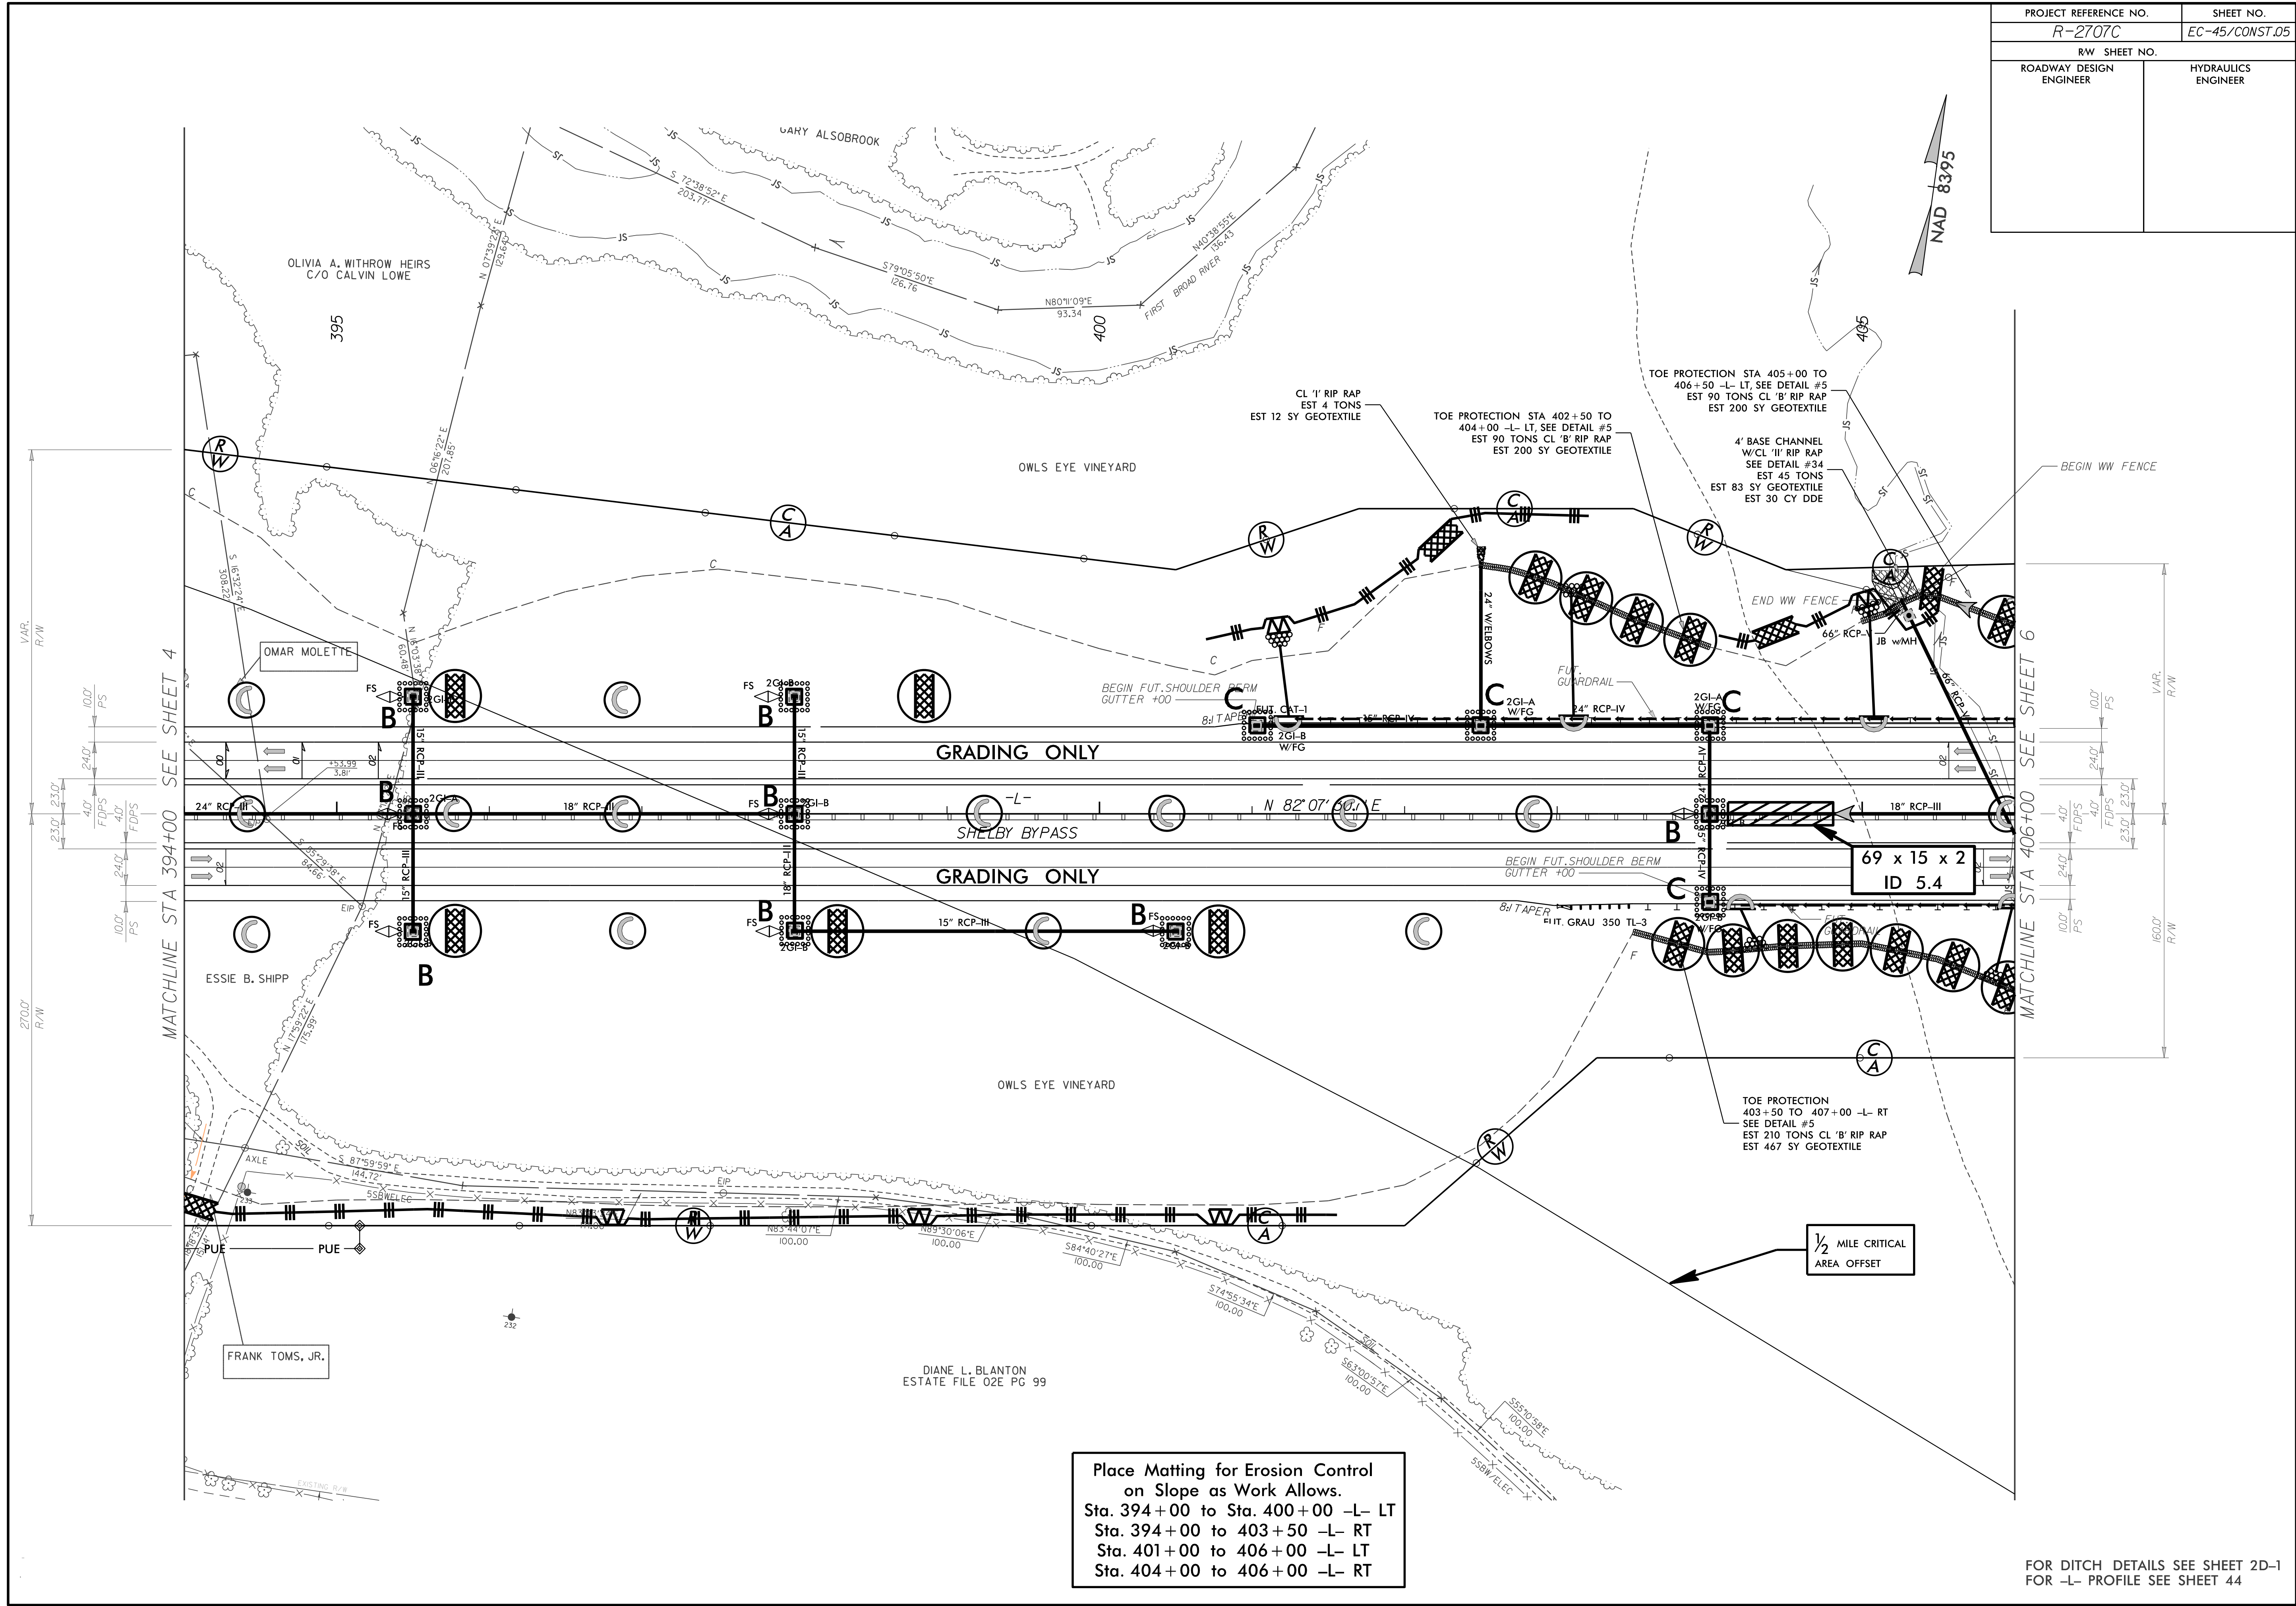

Place Matting for Erosion Control on Slope as Work Allows.  
 Sta. 394+00 to Sta. 400+00 -L- LT  
 Sta. 394+00 to 403+50 -L- RT  
 Sta. 401+00 to 406+00 -L- LT  
 Sta. 404+00 to 406+00 -L- RT

FOR DITCH DETAILS SEE SHEET 2D-1  
 FOR -L- PROFILE SEE SHEET 44