


| | |
|-------------------------|---------------------|
| PROJECT REFERENCE NO. | SHEET NO. |
| R-2707C | EC-47/CONST.07 |
| RW SHEET NO. | |
| ROADWAY DESIGN ENGINEER | HYDRAULICS ENGINEER |

Place Matting for Erosion Control on Slope as Work Allows.
 Sta. 418+00 to Sta. 425+00 -L- RT
 Sta. 418+00 to Sta. 423+50 -L- LT
 Sta. 425+00 to Sta. 427+00 -L- LT
 Sta. 426+00 to Sta. 427+16 -L- RT
 Sta. 428+00 to Sta. 430+00 -L- LT
 Sta. 428+24 to Sta. 430+00 -L- RT

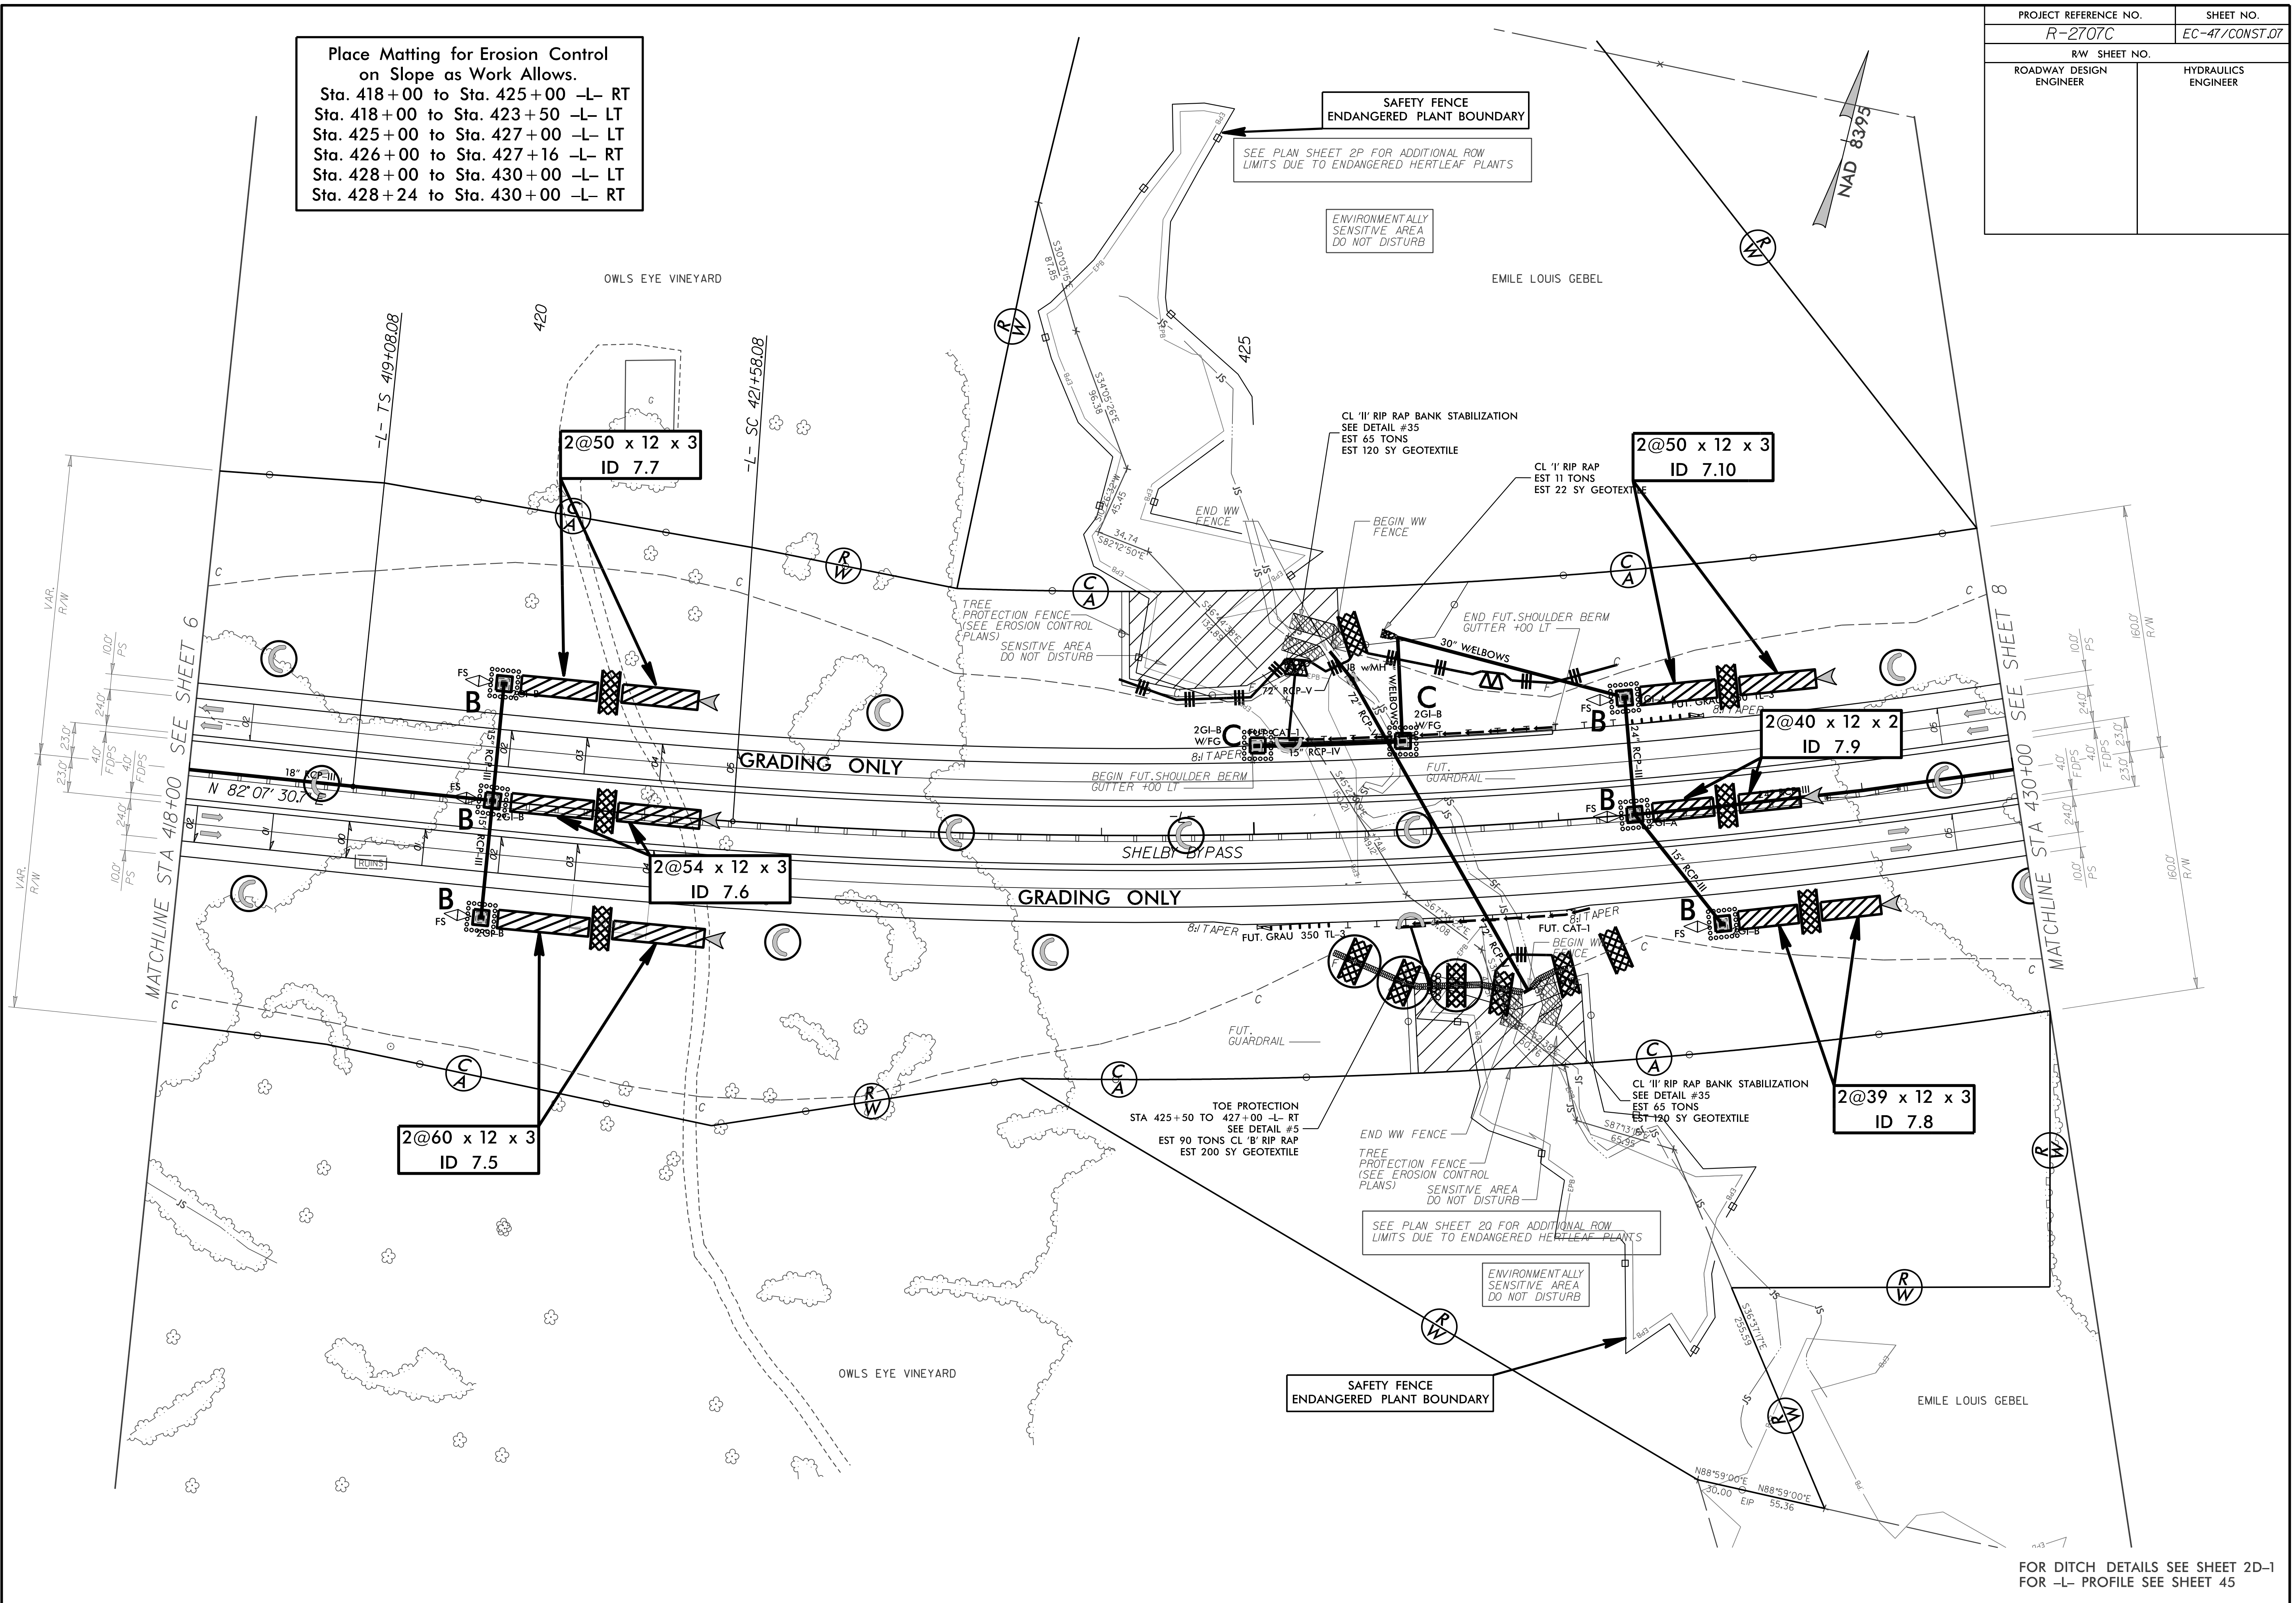

FOR DITCH DETAILS SEE SHEET 2D-1
 FOR -L- PROFILE SEE SHEET 45