



PROJECT REFERENCE NO.	SHEET NO.
R-2707C	EC-49/CONST.09
RW SHEET NO.	
ROADWAY DESIGN ENGINEER	HYDRAULICS ENGINEER

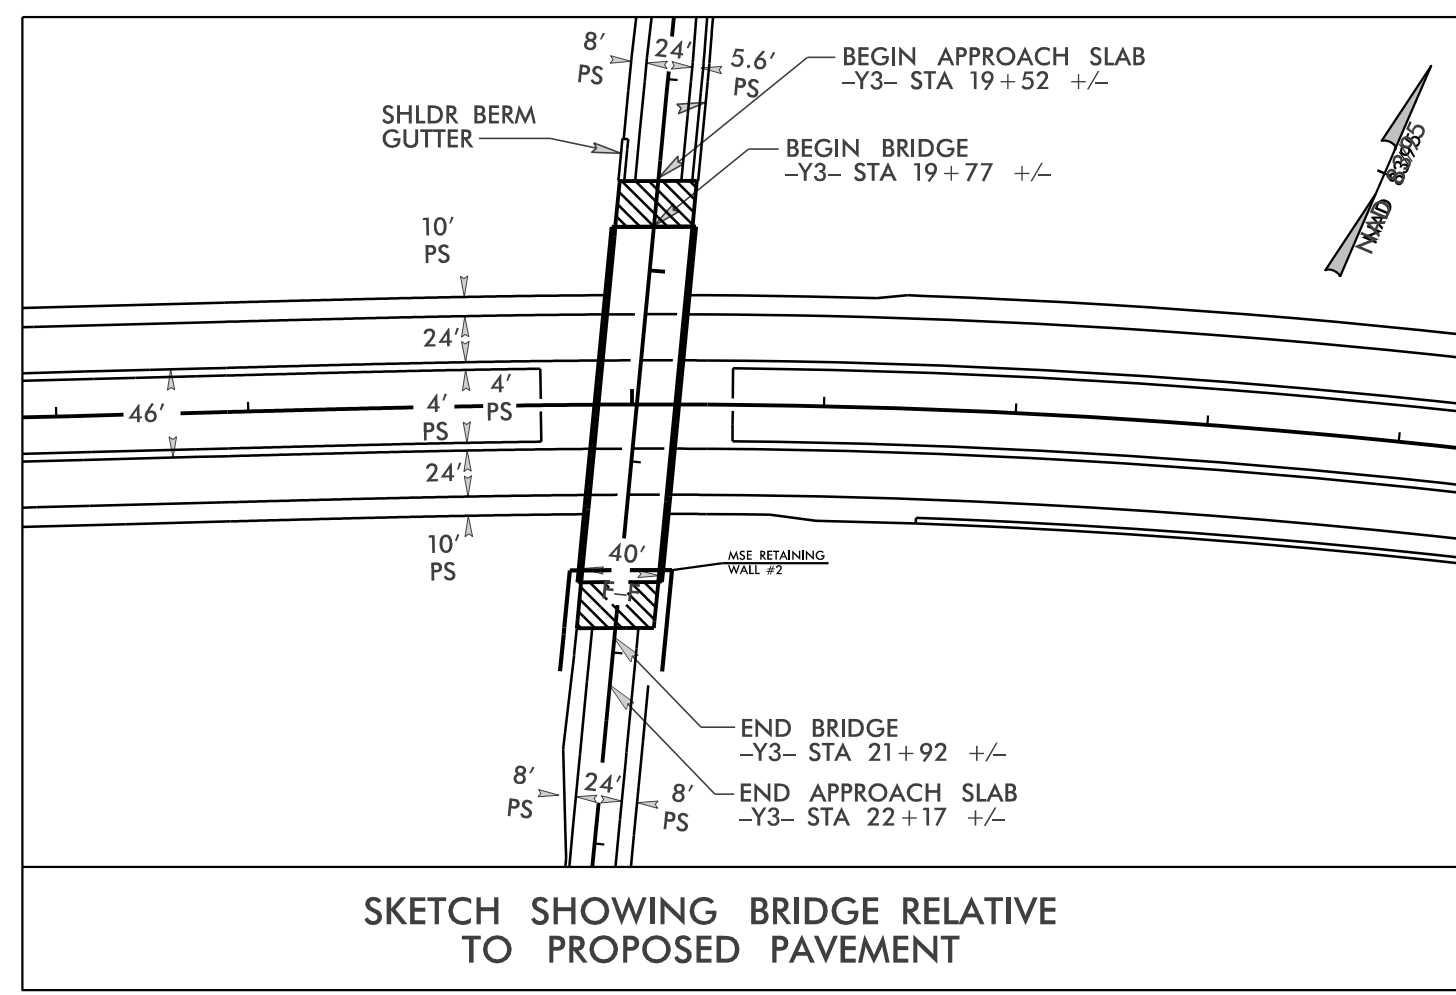

SKETCH SHOWING BRIDGE RELATIVE TO PROPOSED PAVEMENT

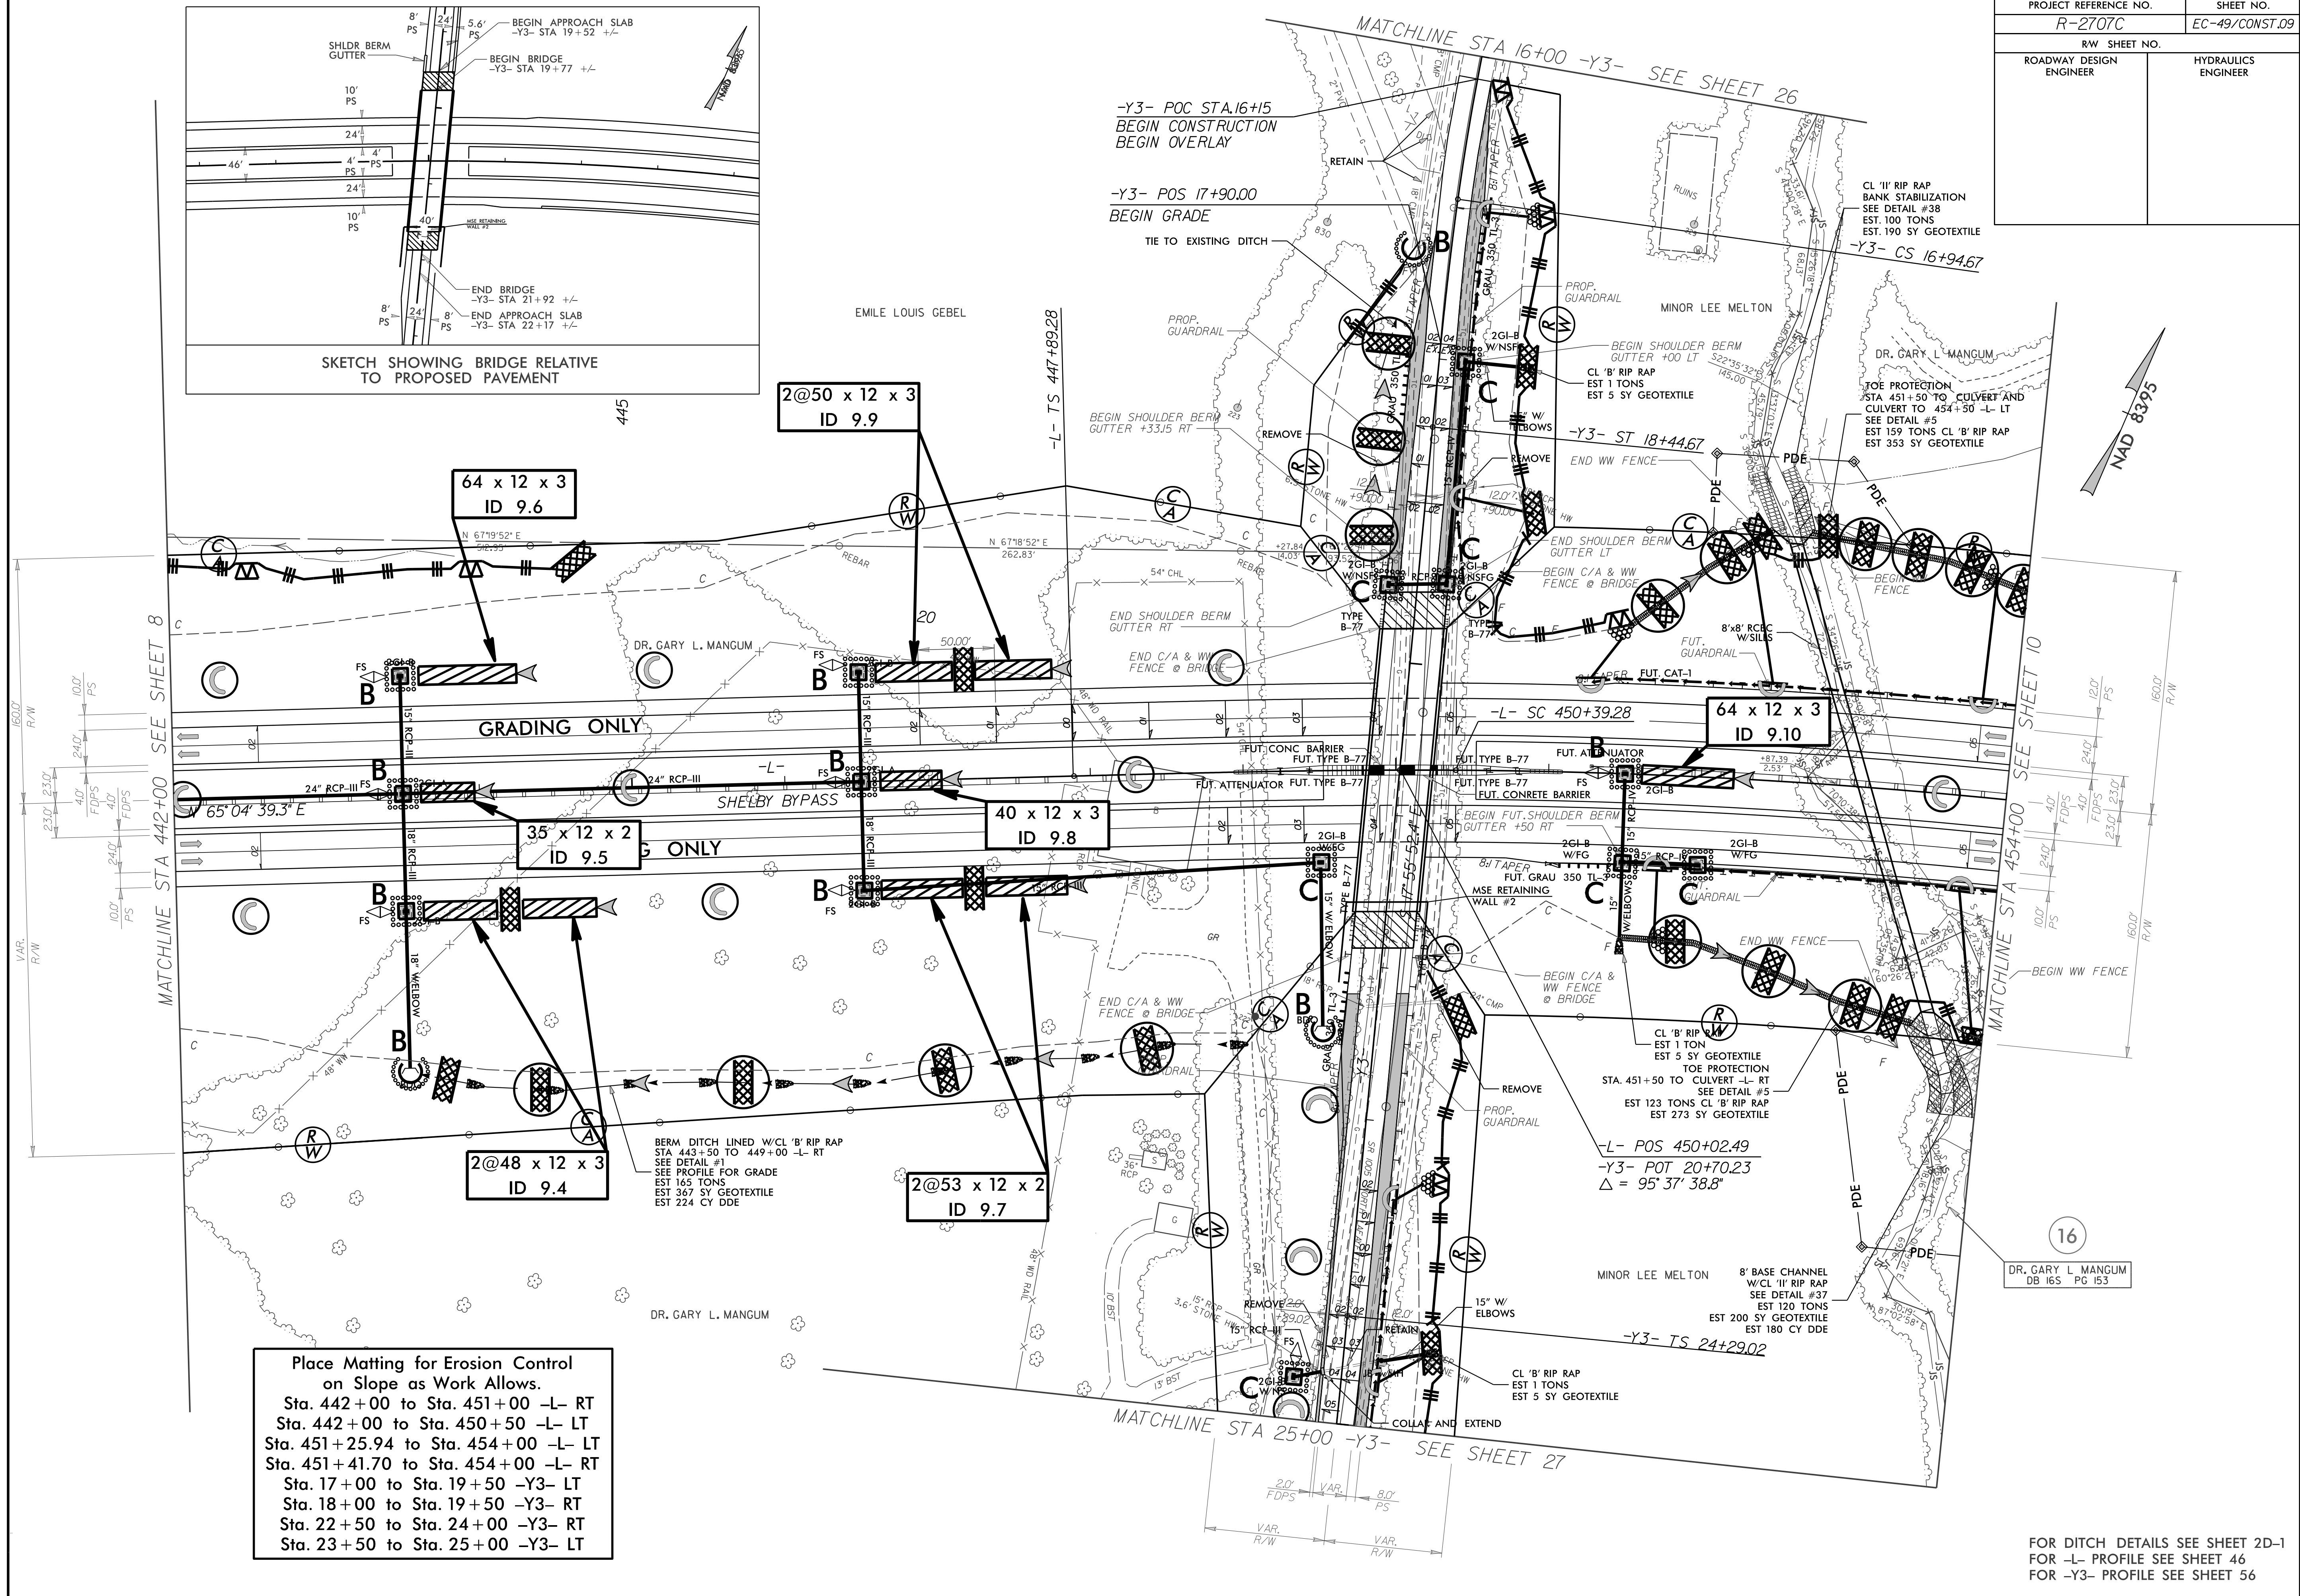

Place Matting for Erosion Control on Slope as Work Allows.

- Sta. 442+00 to Sta. 451+00 -L- RT
- Sta. 442+00 to Sta. 450+50 -L- LT
- Sta. 451+25.94 to Sta. 454+00 -L- LT
- Sta. 451+41.70 to Sta. 454+00 -L- RT
- Sta. 17+00 to Sta. 19+50 -Y3- LT
- Sta. 18+00 to Sta. 19+50 -Y3- RT
- Sta. 22+50 to Sta. 24+00 -Y3- RT
- Sta. 23+50 to Sta. 25+00 -Y3- LT

16
DR. GARY L. MANGUM
DB 165 PG 153

FOR DITCH DETAILS SEE SHEET 2D-1
FOR -L- PROFILE SEE SHEET 46
FOR -Y3- PROFILE SEE SHEET 56