


PROJECT REFERENCE NO.	SHEET NO.
R-2707C	EC-52/CONST.12
RW SHEET NO.	
ROADWAY DESIGN ENGINEER	HYDRAULICS ENGINEER

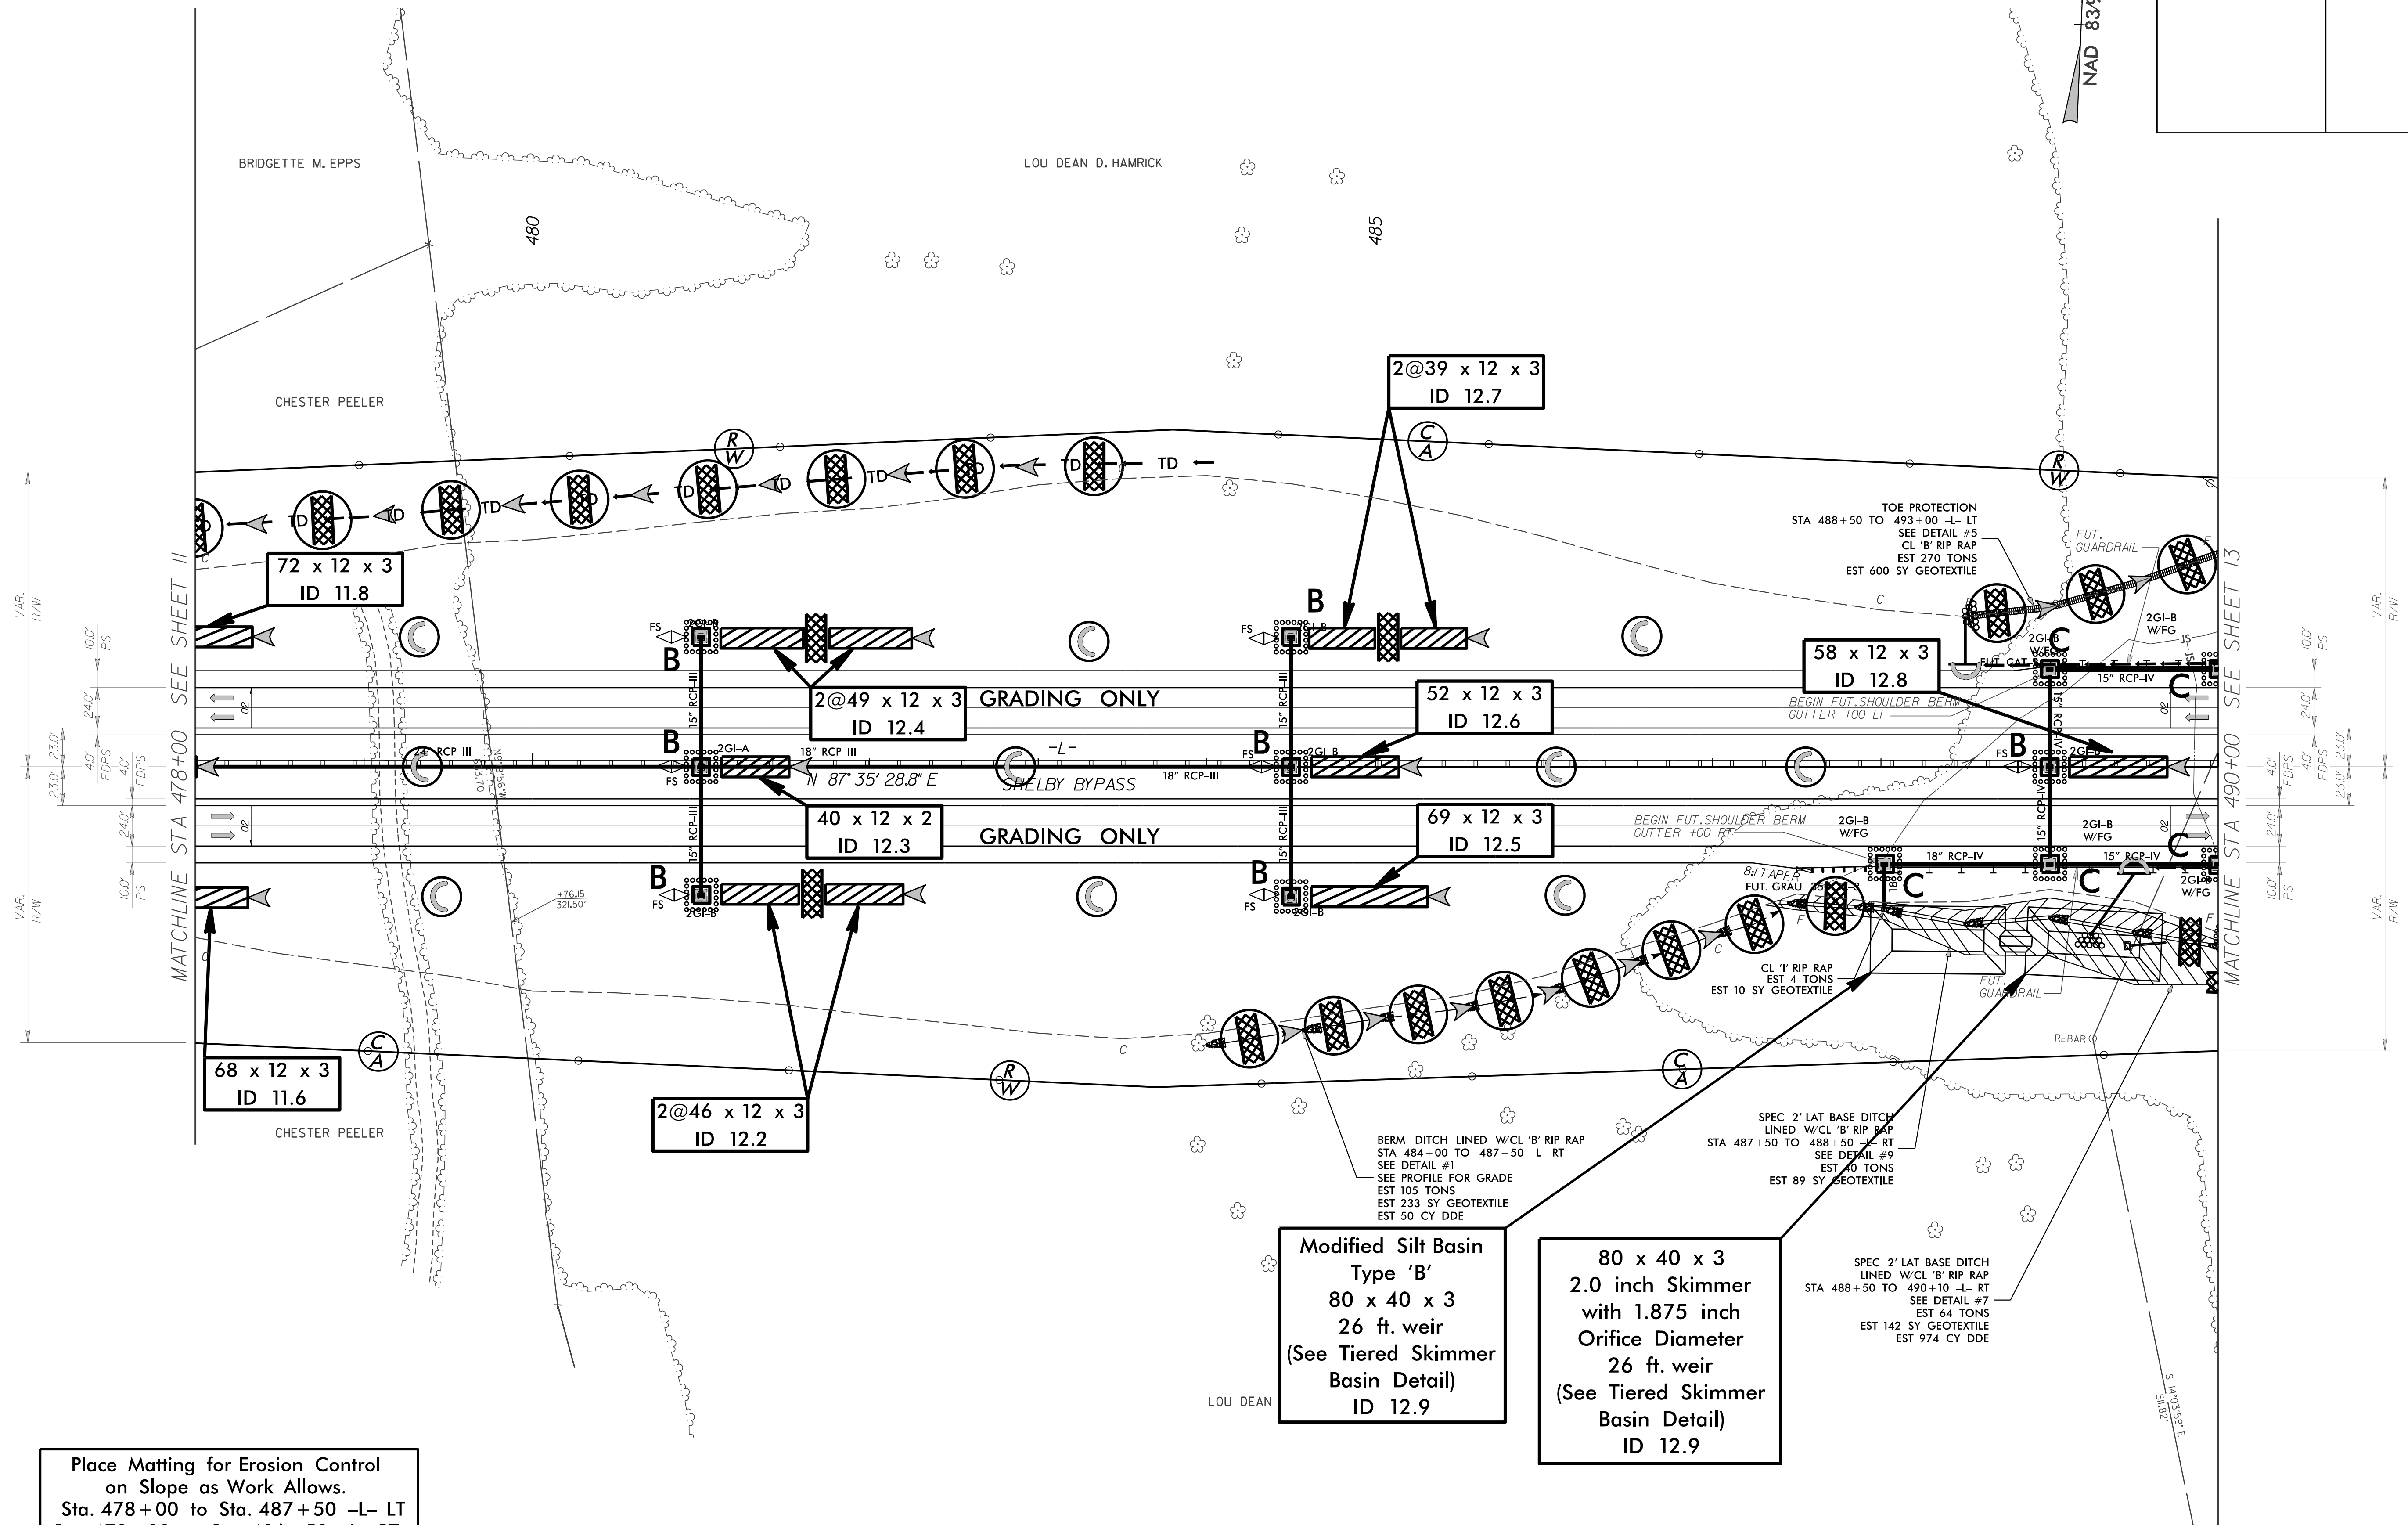

Place Matting for Erosion Control on Slope as Work Allows.  
 Sta. 478+00 to Sta. 487+50 -L- LT  
 Sta. 478+00 to Sta. 486+50 -L- RT  
 Sta. 488+50 to Sta. 490+00 -L- LT  
 Sta. 489+50 to Sta. 490+00 -L- RT

Modified Silt Basin  
 Type 'B'  
 80 x 40 x 3  
 26 ft. weir  
 (See Tiered Skimmer Basin Detail)  
 ID 12.9

80 x 40 x 3  
 2.0 inch Skimmer  
 with 1.875 inch  
 Orifice Diameter  
 26 ft. weir  
 (See Tiered Skimmer Basin Detail)  
 ID 12.9