


PROJECT REFERENCE NO.	SHEET NO.
R-2707C	EC-54/CONST.14
RW SHEET NO.	
ROADWAY DESIGN ENGINEER	HYDRAULICS ENGINEER


NAD 83/95

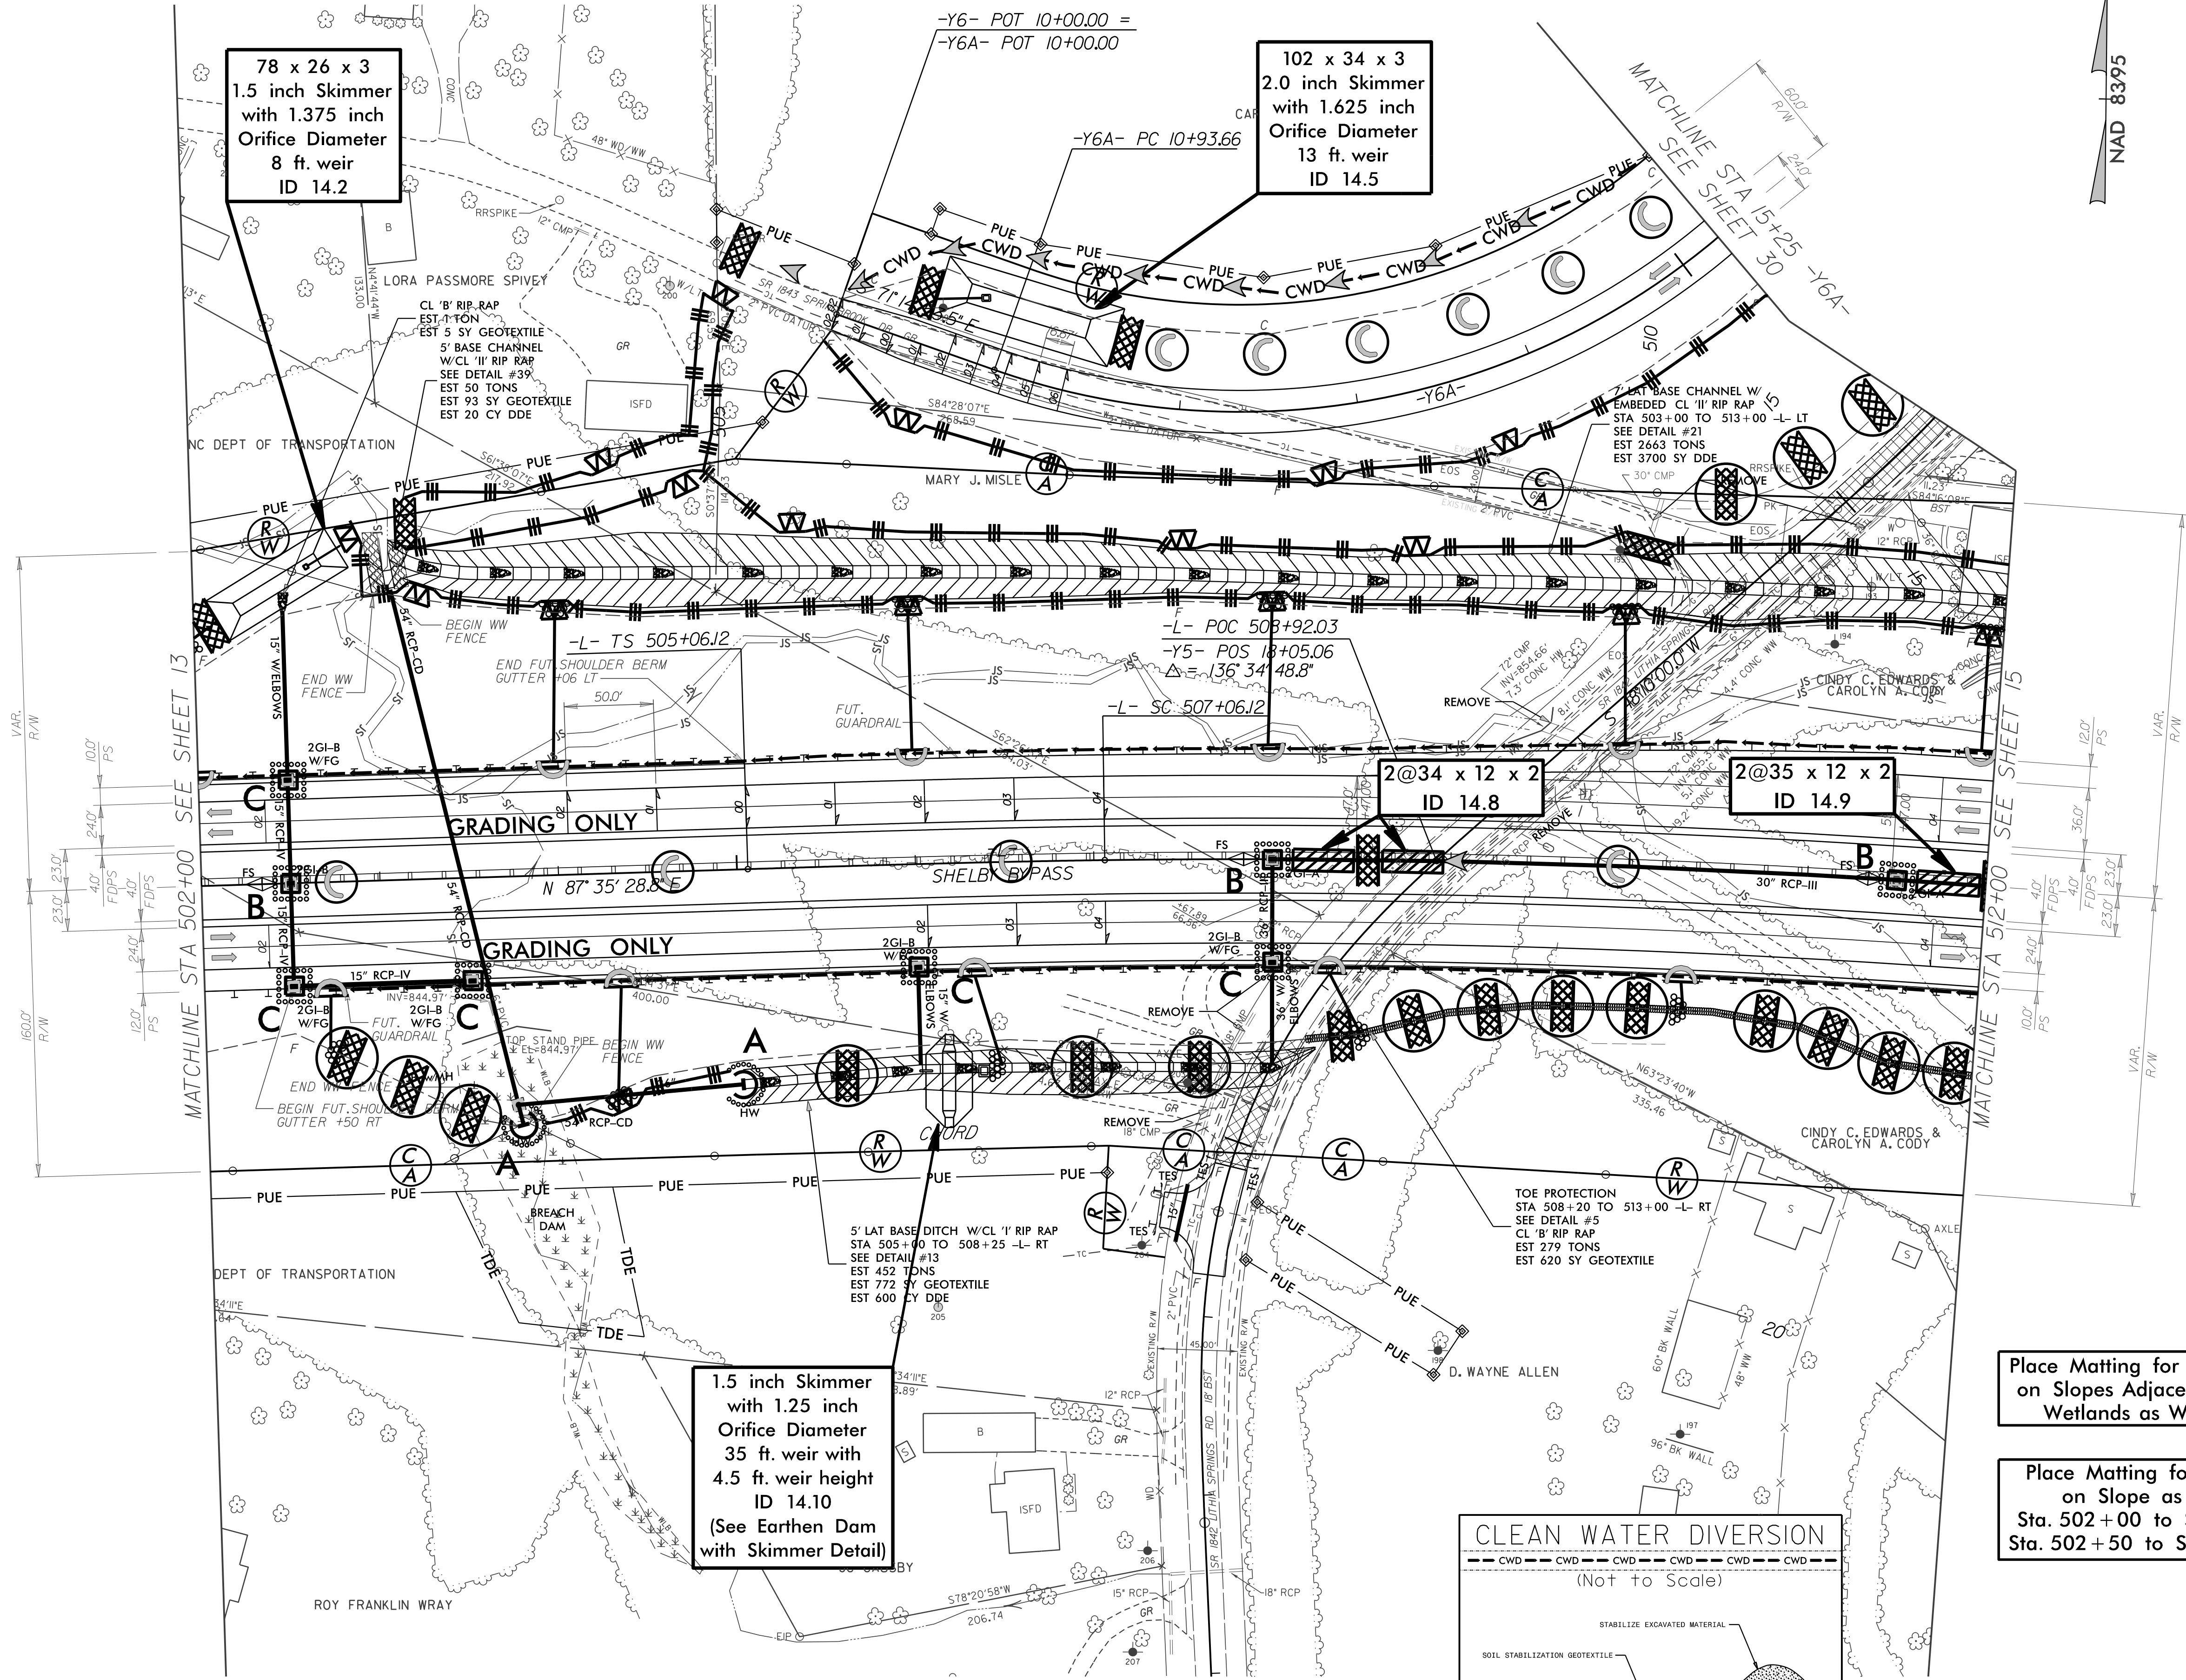

78 x 26 x 3
1.5 inch Skimmer
with 1.375 inch
Orifice Diameter
8 ft. weir
ID 14.2

102 x 34 x 3
2.0 inch Skimmer
with 1.625 inch
Orifice Diameter
13 ft. weir
ID 14.5

1.5 inch Skimmer
with 1.25 inch
Orifice Diameter
35 ft. weir with
4.5 ft. weir height
ID 14.10
(See Earthen Dam
with Skimmer Detail)

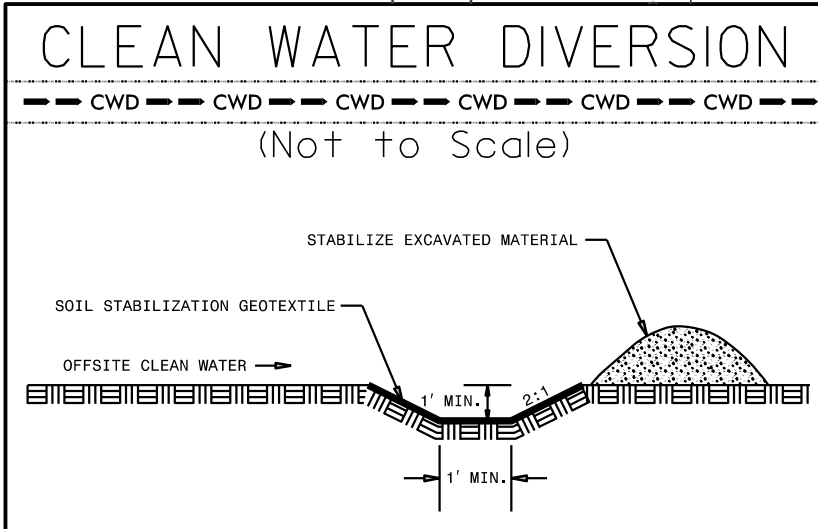

Place Matting for Erosion Control
on Slopes Adjacent to Permitted
Wetlands as Work Allows.

Place Matting for Erosion Control
on Slope as Work Allows.
Sta. 502+00 to Sta. 512+00 -L- LT
Sta. 502+50 to Sta. 512+00 -L- RT

FOR DITCH DETAILS SEE SHEET 2D-1
FOR PFSH DETAILS SEE SHEET 2D-2
FOR -L- PROFILE SEE SHEET 48
FOR -Y6A- PROFILE SEE SHEET 58