
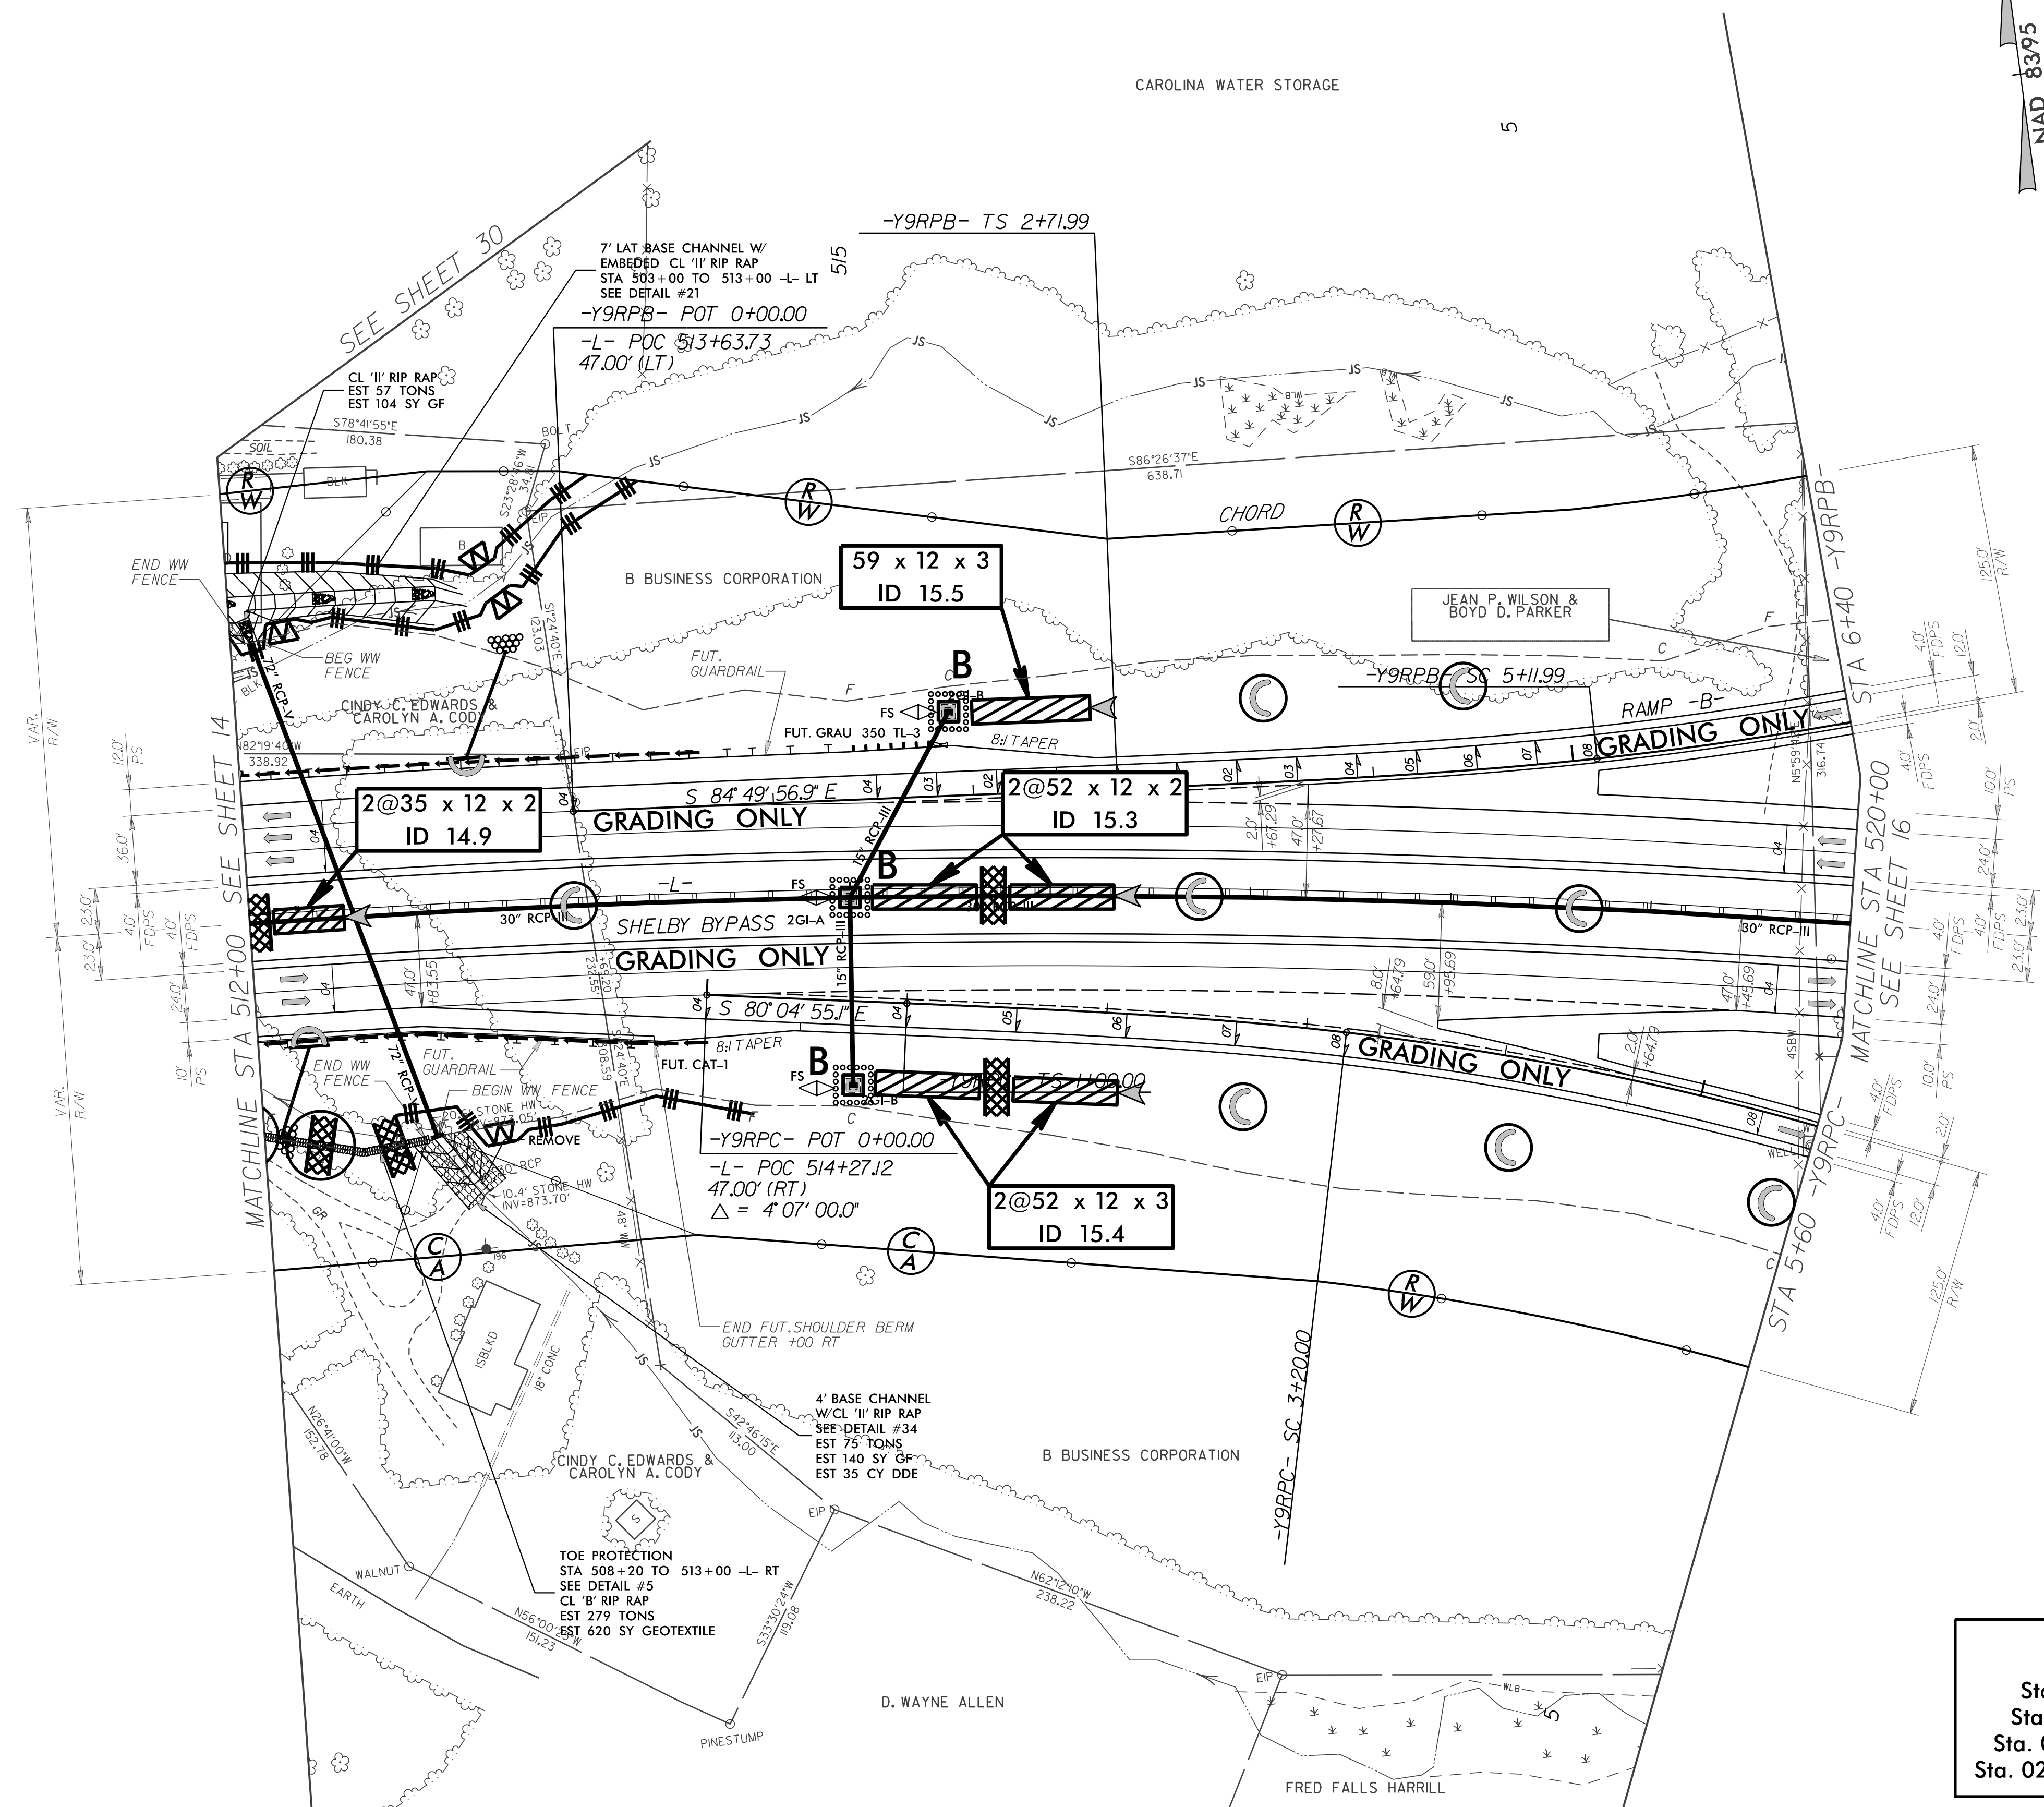


PROJECT REFERENCE NO.	SHEET NO.
R-2707C	EC-55/CONST.15
R/W SHEET NO.	
ROADWAY DESIGN ENGINEER	HYDRAULICS ENGINEER

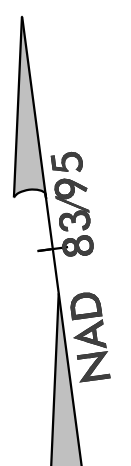

Place Matting for Erosion Control on Slope as Work Allows.  
 Sta. 512+00 to Sta. 514+27.12 -L- LT  
 Sta. 512+00 to Sta. 514+27.12 -L- RT  
 Sta. 01+94.14 to Sta. 05+60 -Y9RPC- RT  
 Sta. 02+88.86 to Sta. 03+39.42 -Y9RPB- LT

FOR DITCH DETAILS SEE SHEET 2D-1  
 FOR -L- PROFILE SEE SHEET 49  
 FOR -Y9RPB- PROFILE SEE SHEET 62  
 FOR -Y9RPC- PROFILE SEE SHEET 63