
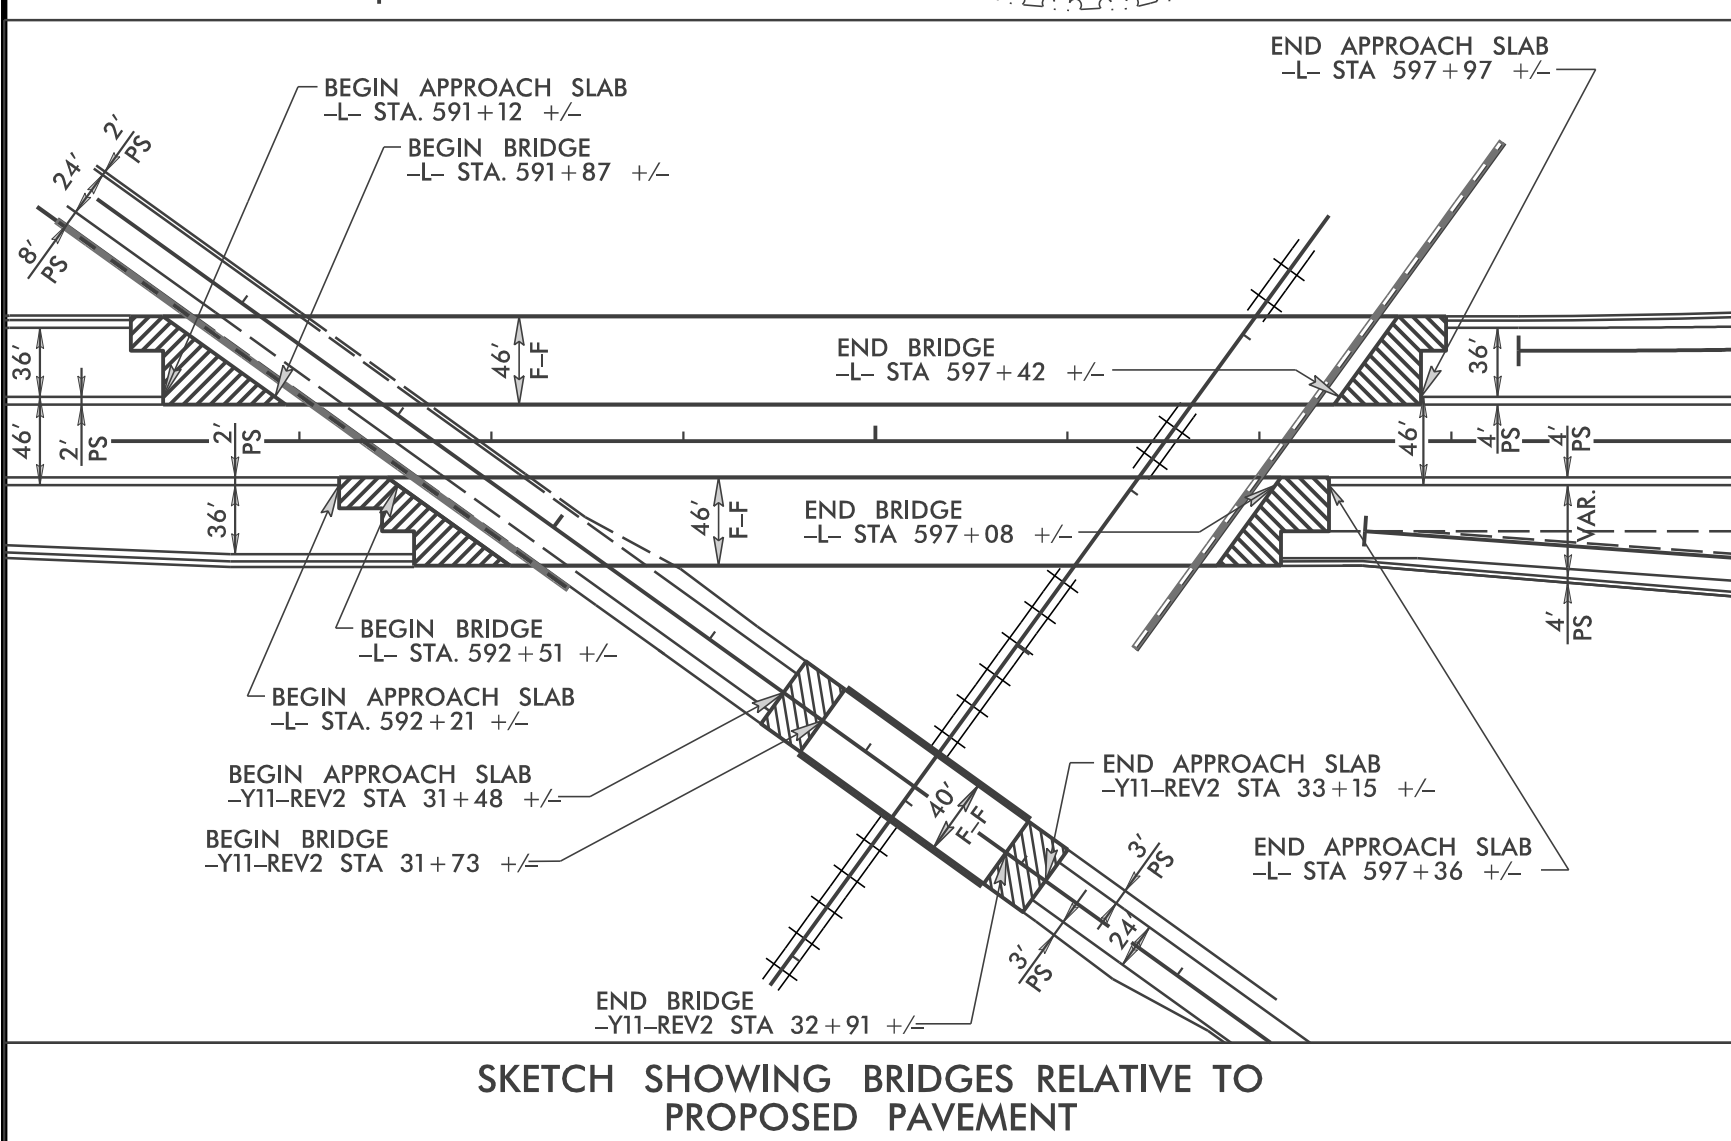


PROJECT REFERENCE NO.	SHEET NO.
R-2707C	EC-6/CONST.21
RW SHEET NO.	
ROADWAY DESIGN ENGINEER	HYDRAULICS ENGINEER

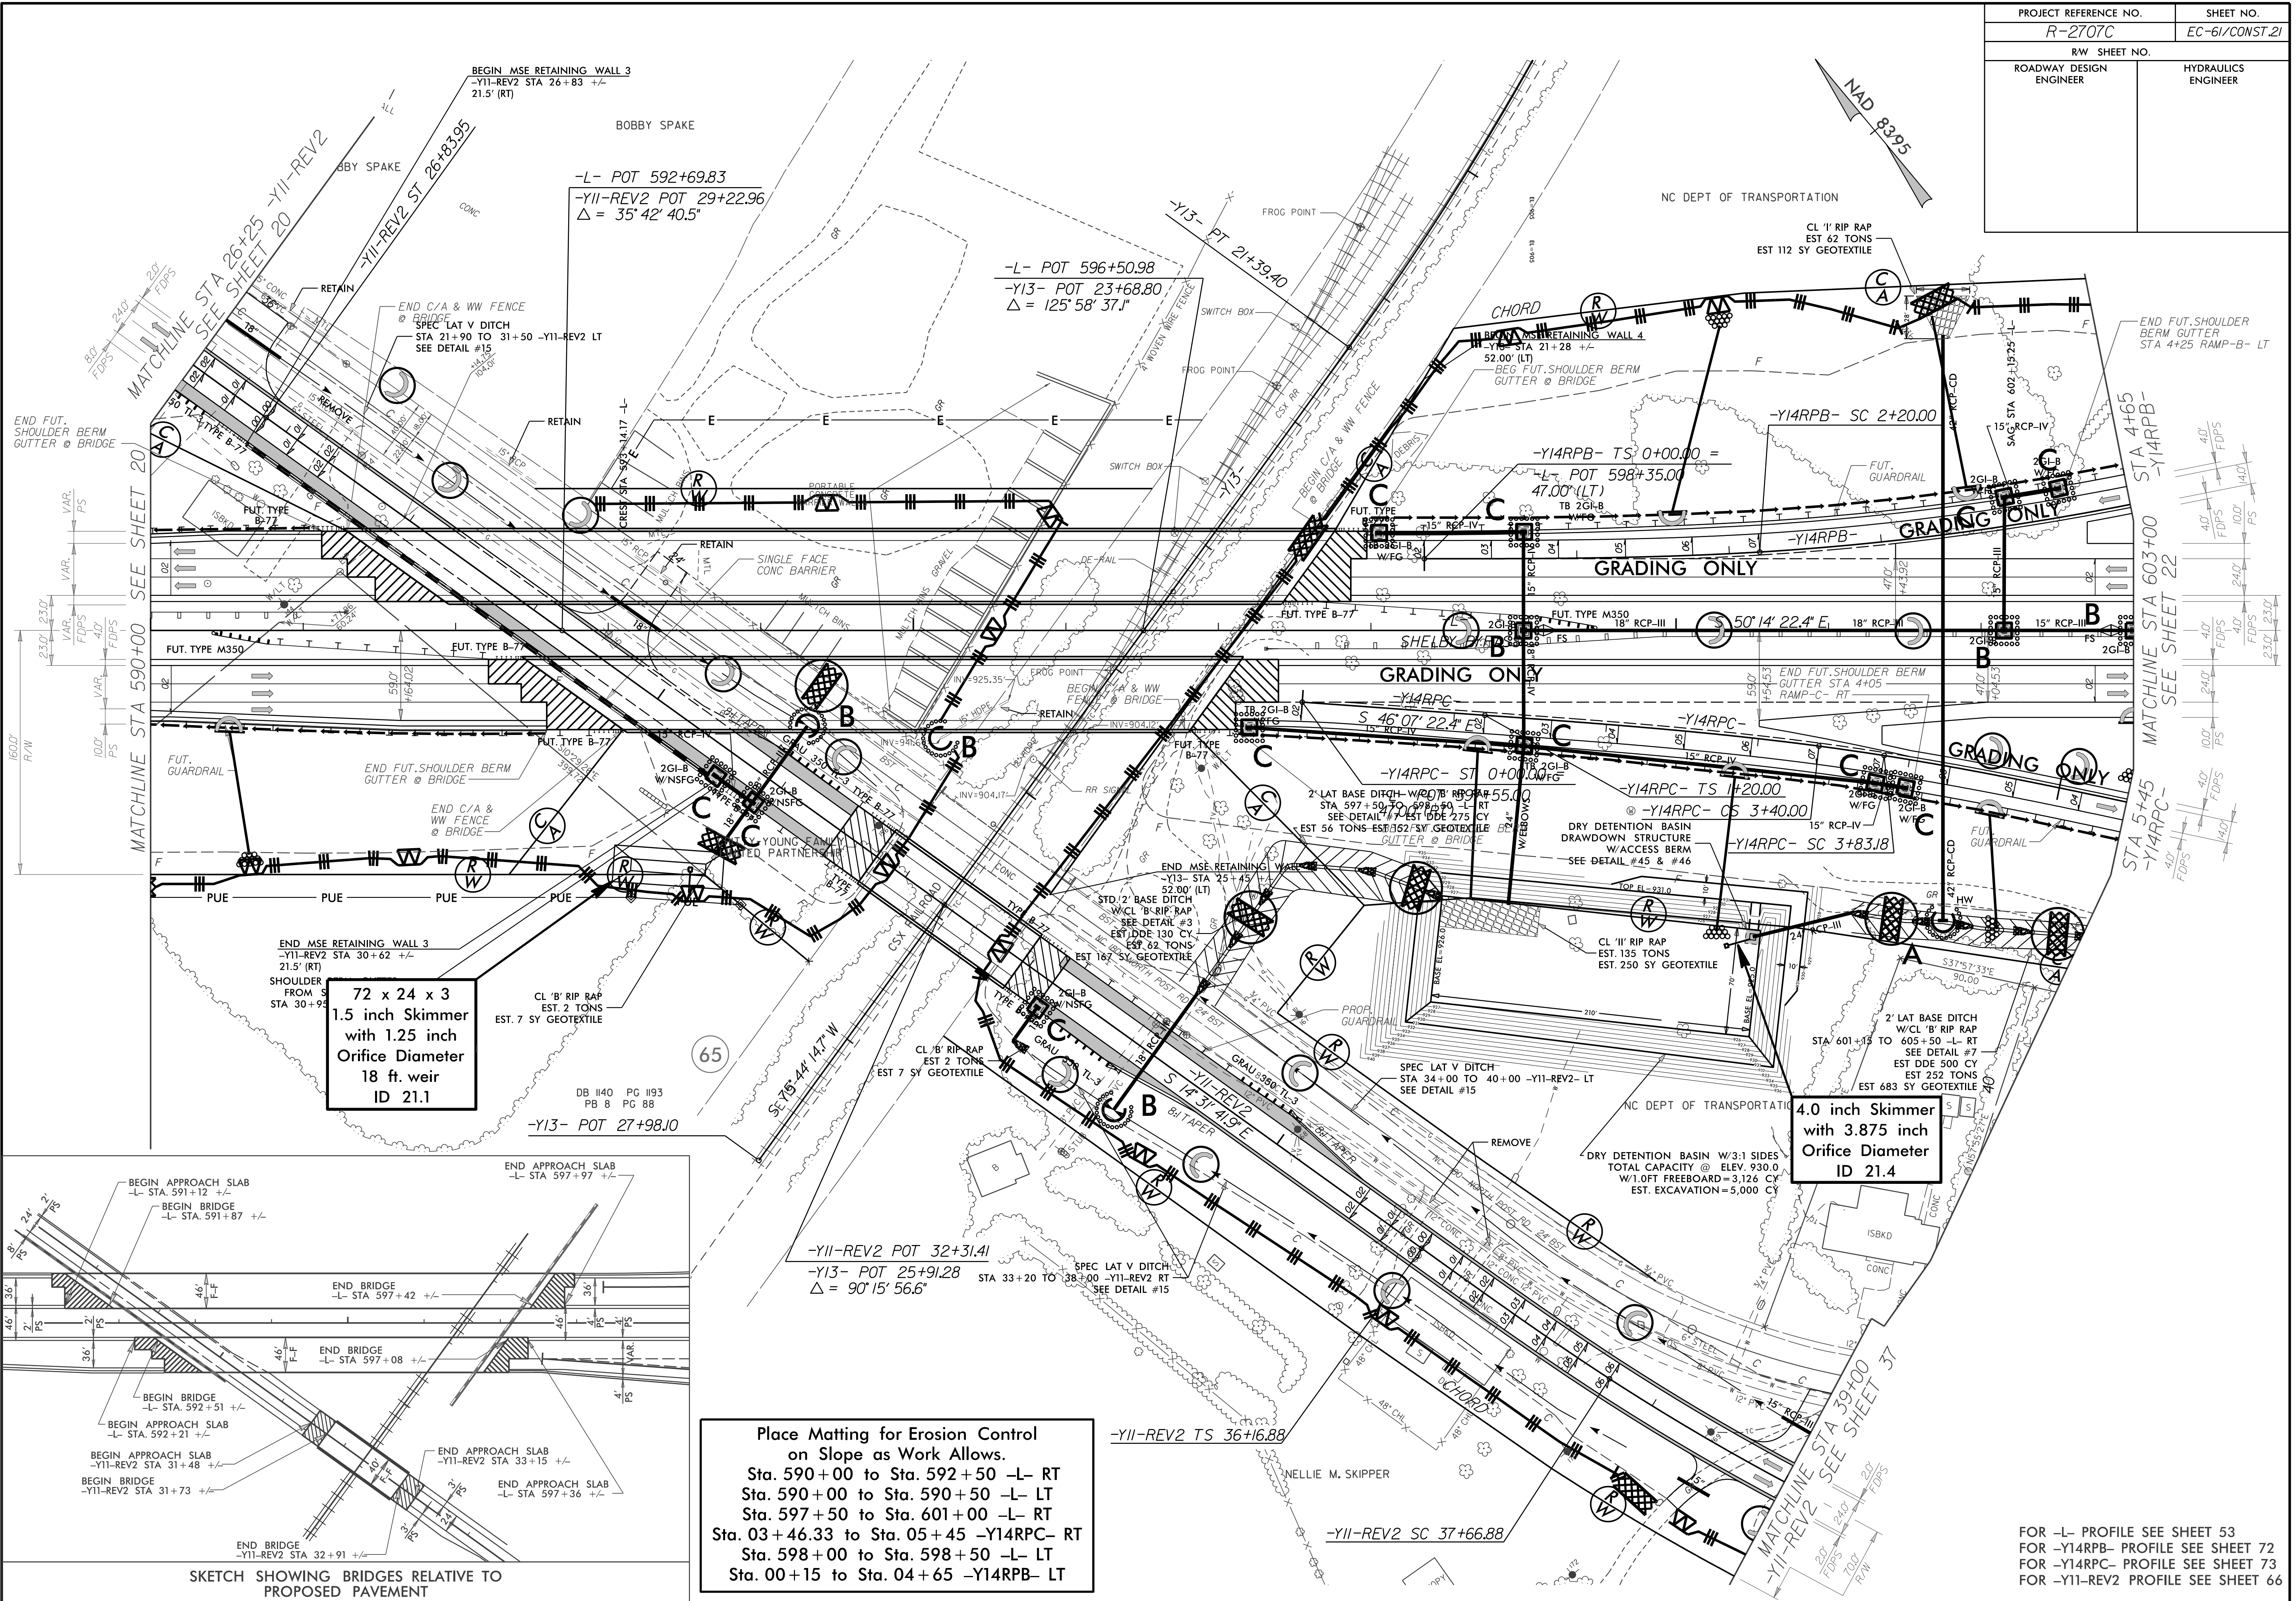

72 x 24 x 3  
1.5 inch Skimmer  
with 1.25 inch  
Orifice Diameter  
18 ft. weir  
ID 21.1

4.0 inch Skimmer  
with 3.875 inch  
Orifice Diameter  
ID 21.4

Place Matting for Erosion Control  
on Slope as Work Allows.  
Sta. 590+00 to Sta. 592+50 -L- RT  
Sta. 590+00 to Sta. 590+50 -L- LT  
Sta. 597+50 to Sta. 601+00 -L- RT  
Sta. 03+46.33 to Sta. 05+45 -Y14RPC- RT  
Sta. 598+00 to Sta. 598+50 -L- LT  
Sta. 00+15 to Sta. 04+65 -Y14RPB- LT

FOR -L- PROFILE SEE SHEET 53  
FOR -Y14RPB- PROFILE SEE SHEET 72  
FOR -Y14RPC- PROFILE SEE SHEET 73  
FOR -Y11-REV2 PROFILE SEE SHEET 66