


PROJECT REFERENCE NO.	SHEET NO.
R-2707C	EC-65/CONST.25
RW SHEET NO.	
ROADWAY DESIGN ENGINEER	HYDRAULICS ENGINEER

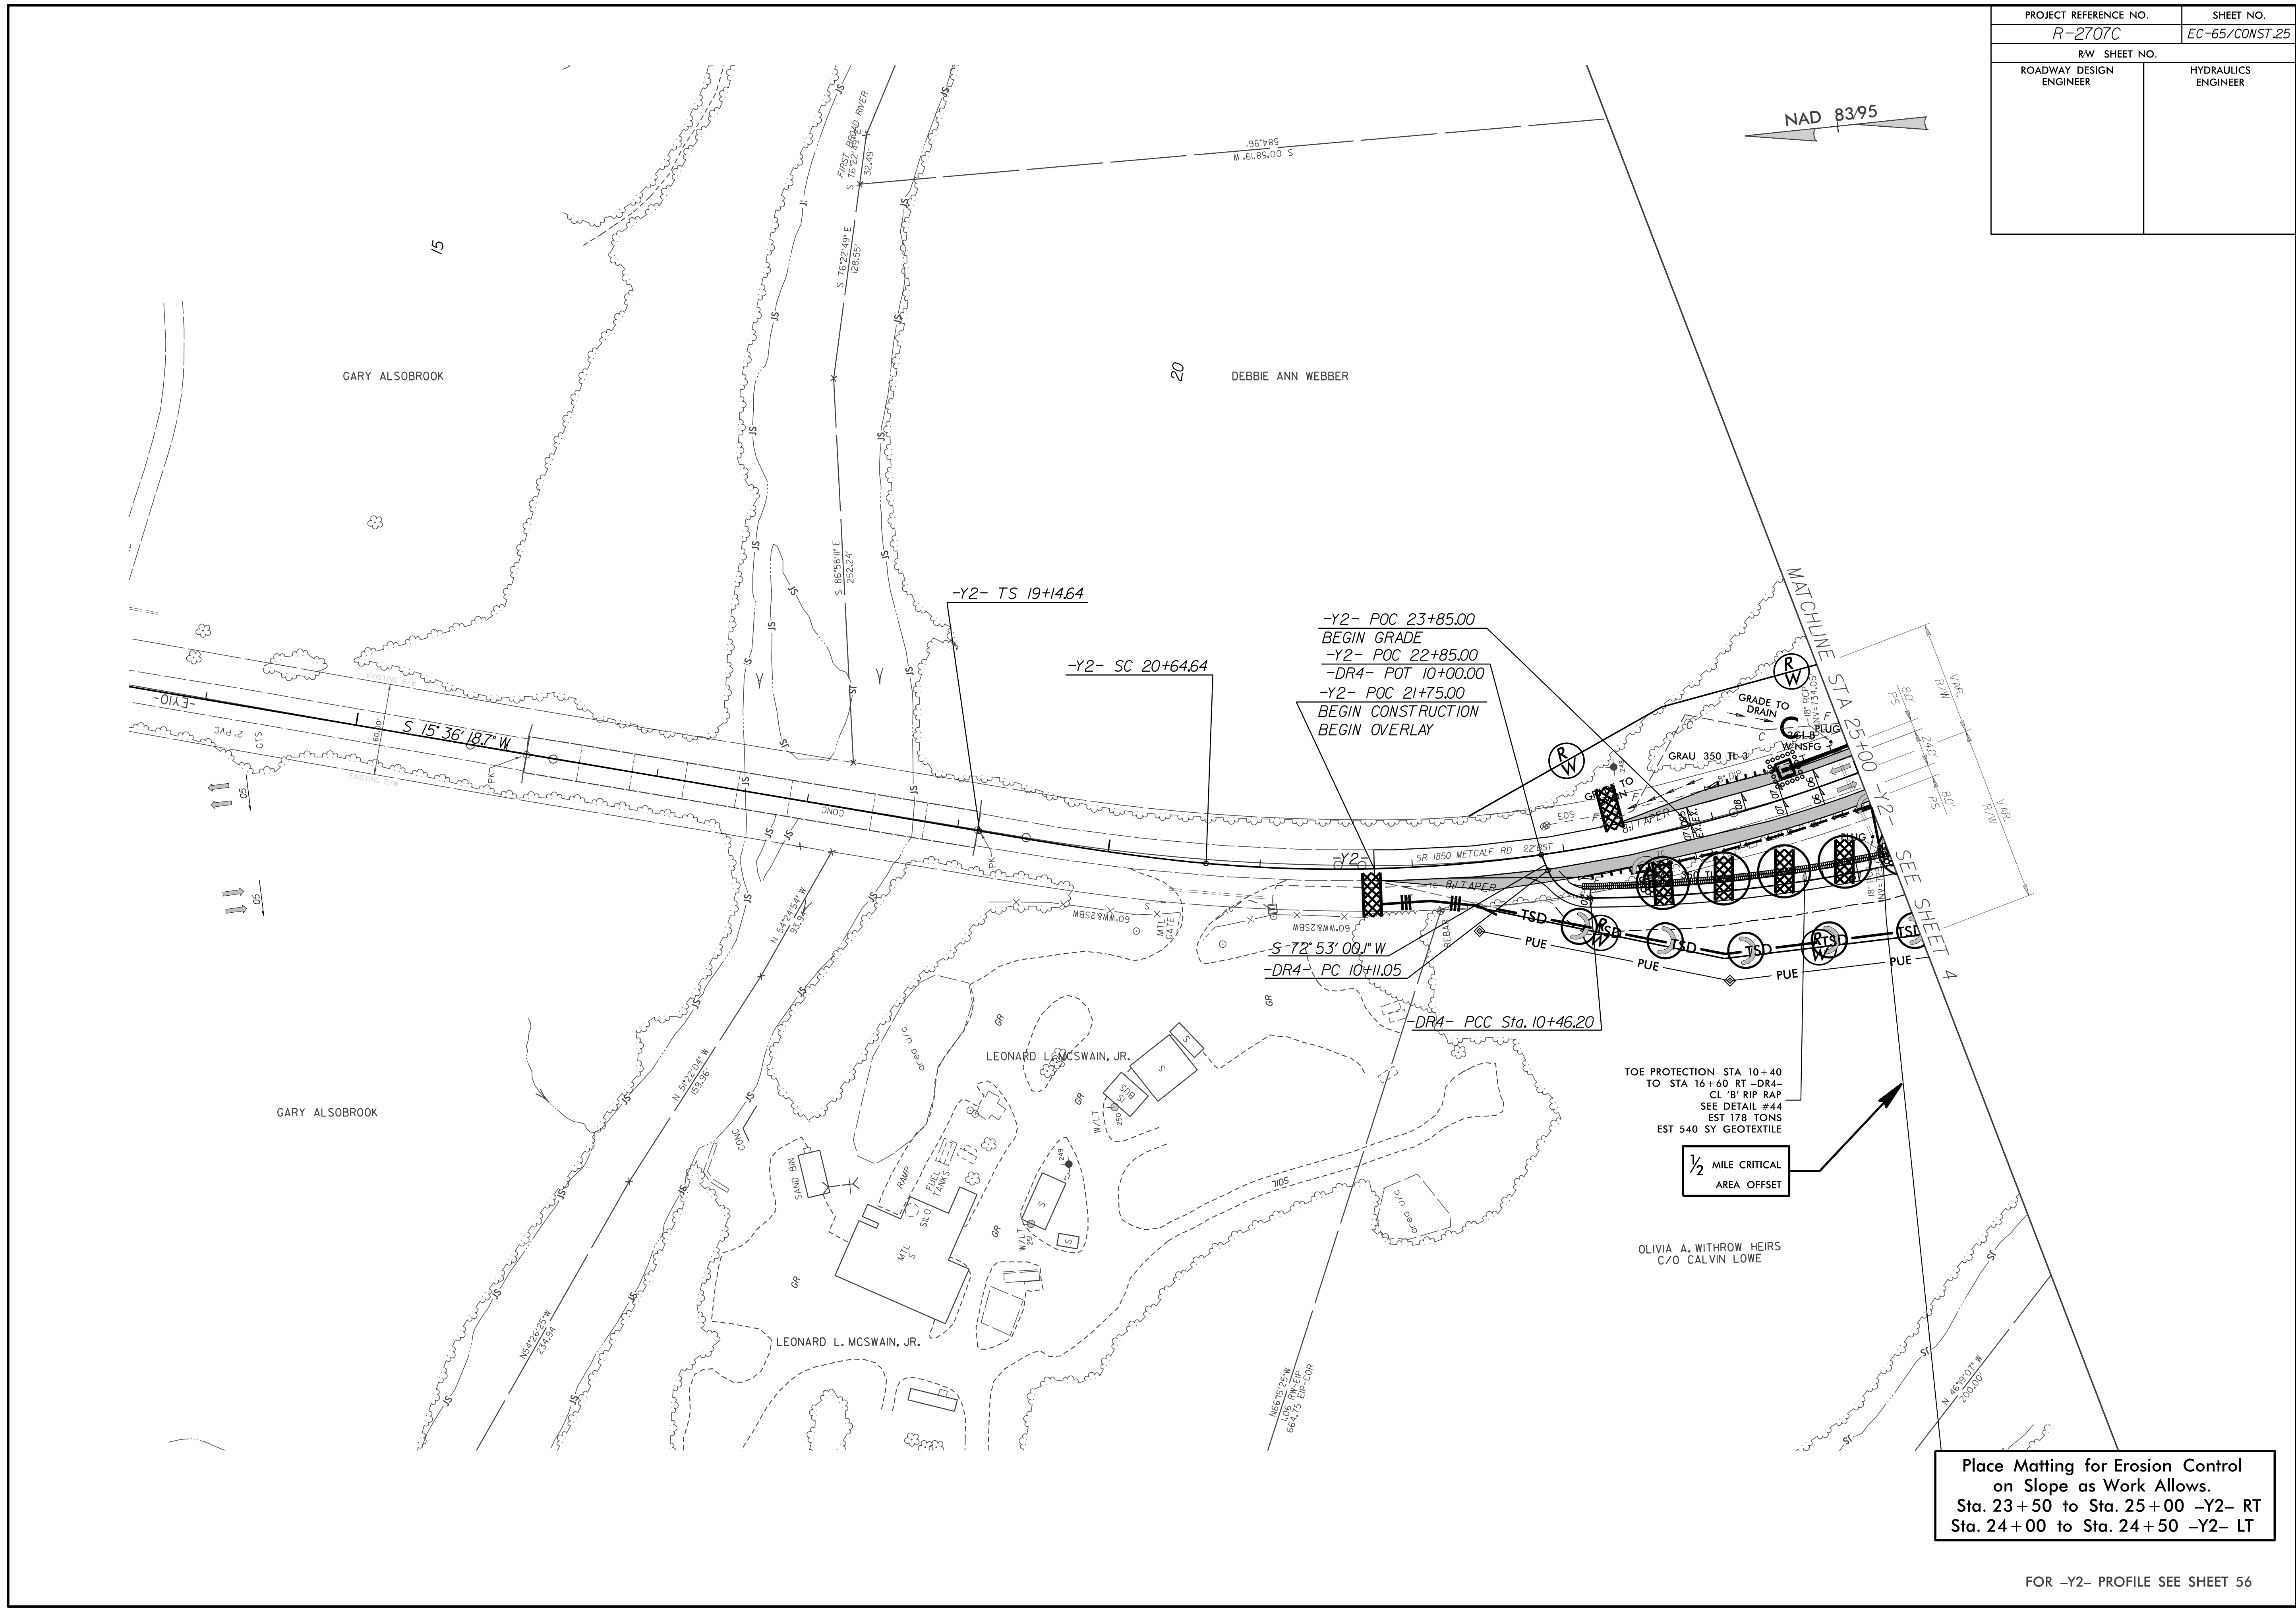

Place Matting for Erosion Control on Slope as Work Allows.
 Sta. 23+50 to Sta. 25+00 -Y2- RT
 Sta. 24+00 to Sta. 24+50 -Y2- LT