
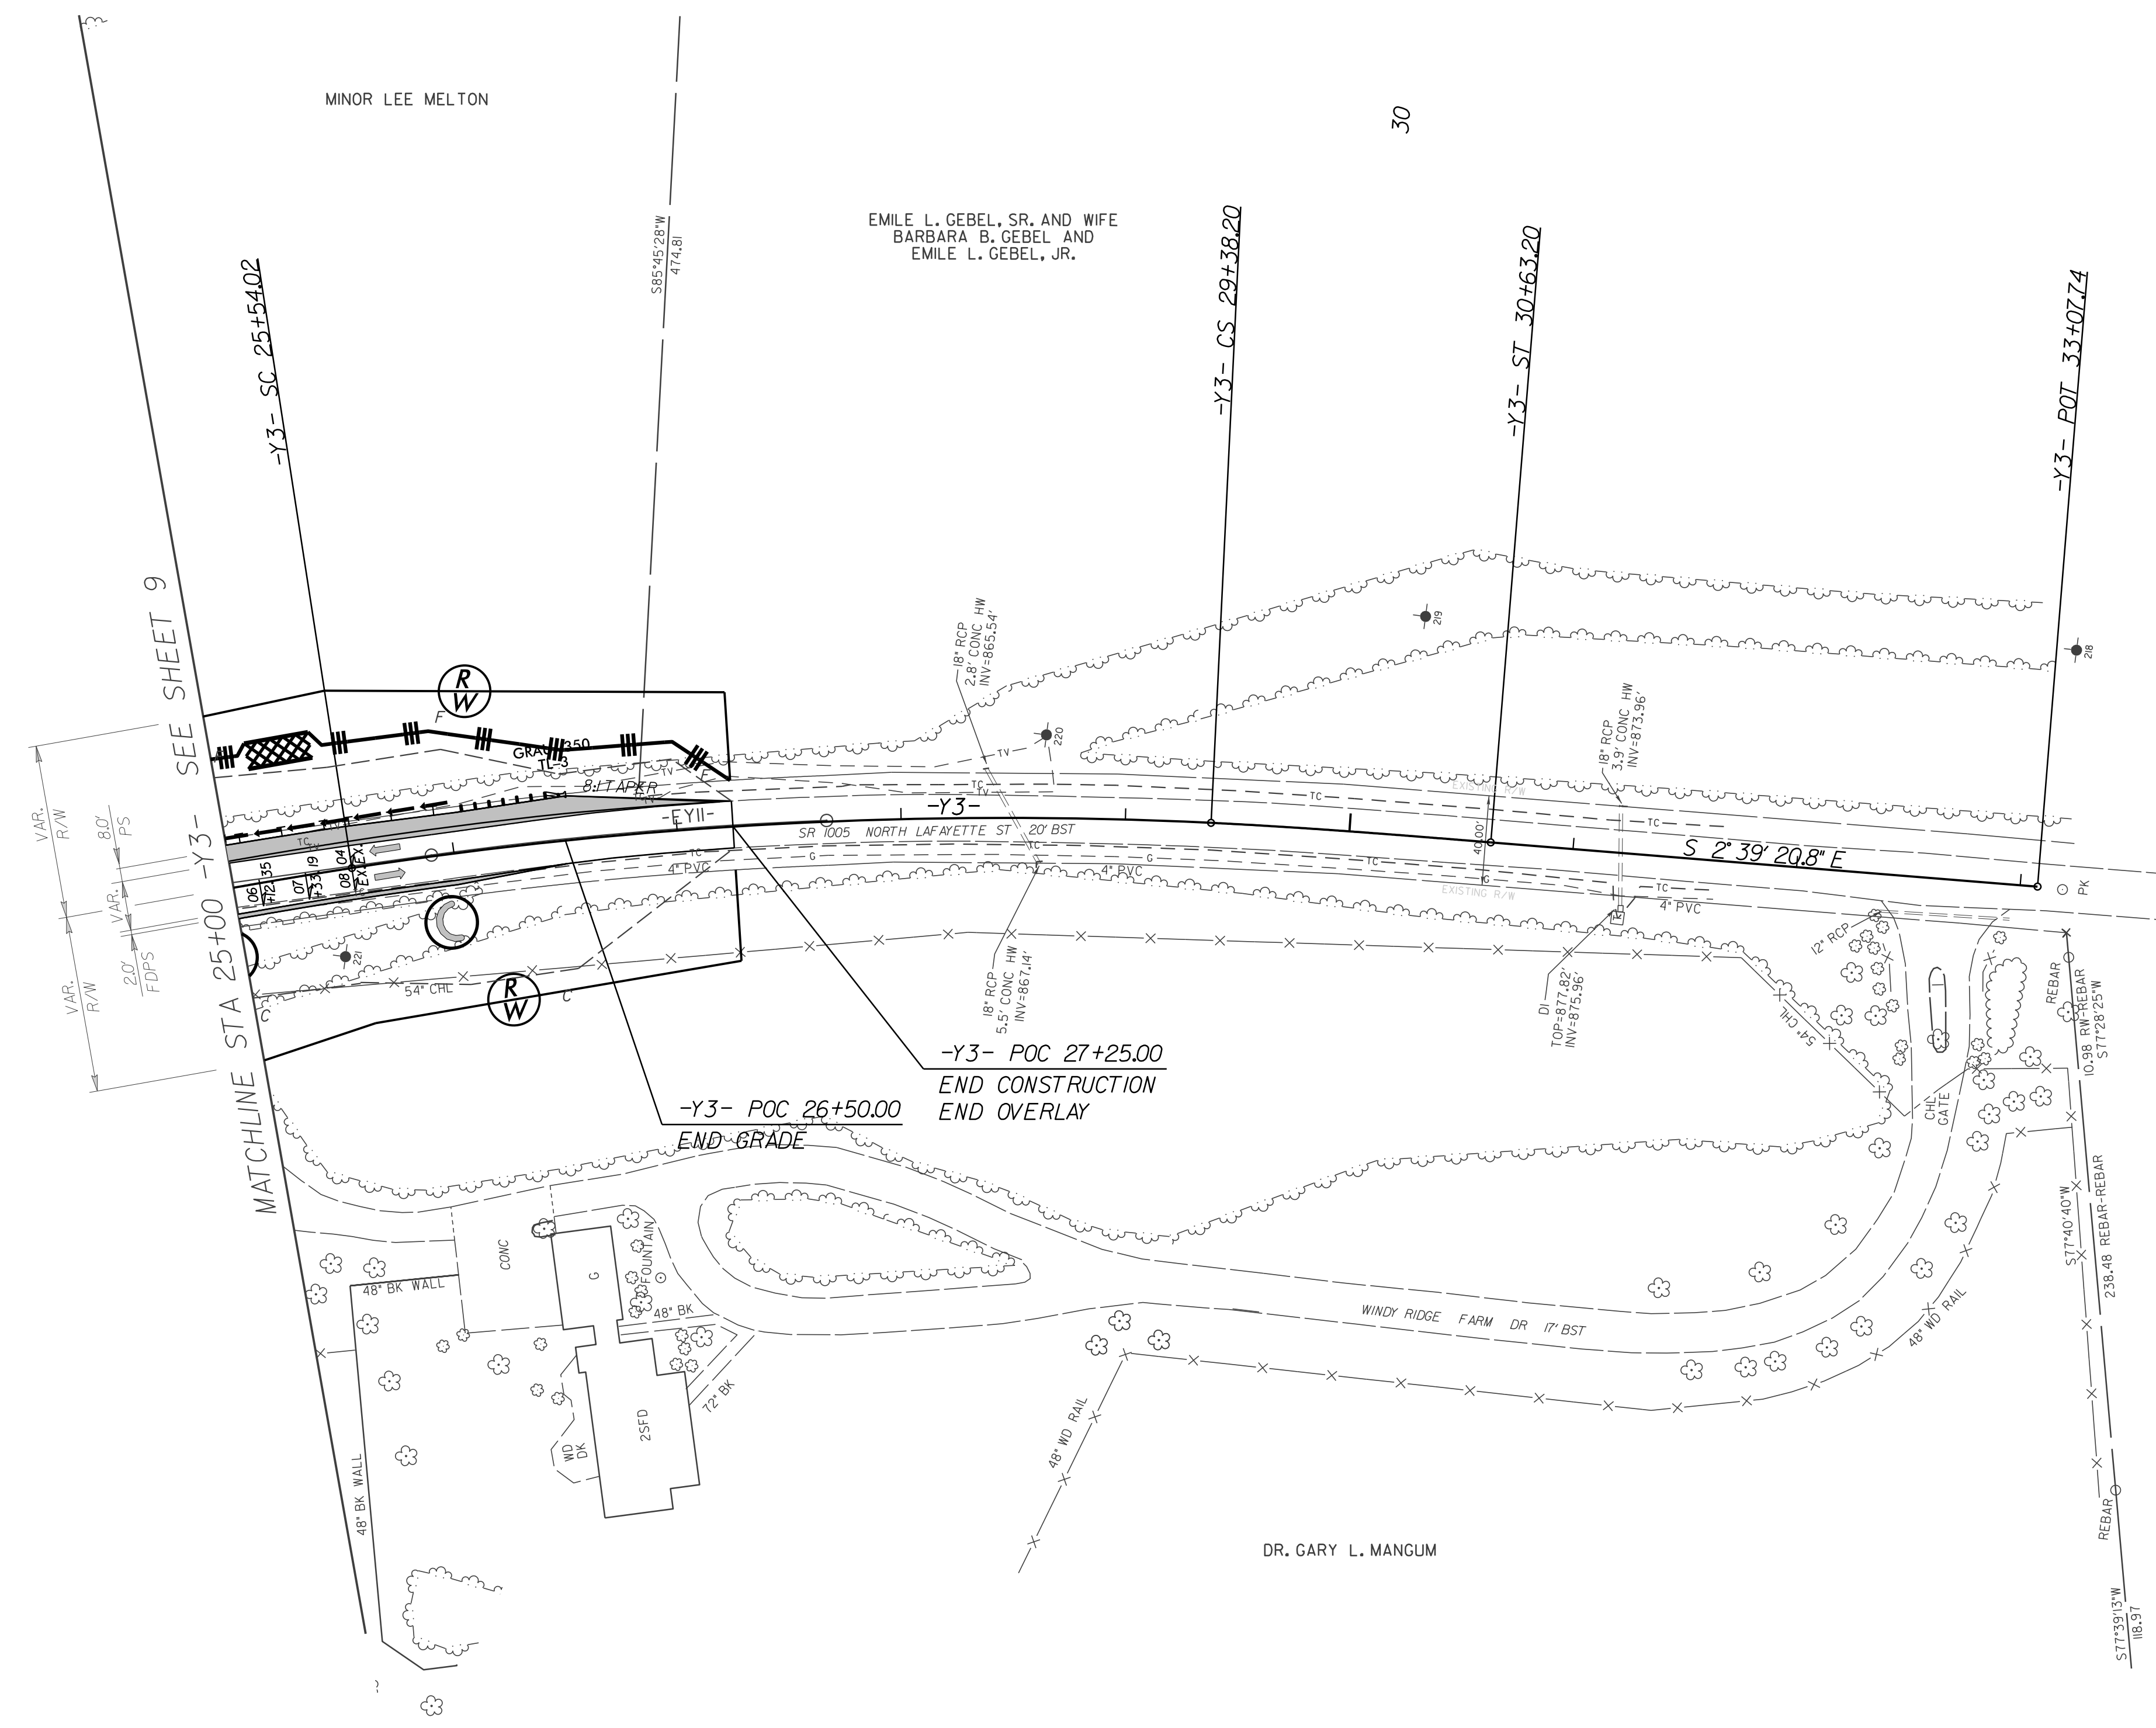


PROJECT REFERENCE NO.	SHEET NO.
R-2707C	EC-67/CONST.27
RW SHEET NO.	
ROADWAY DESIGN ENGINEER	HYDRAULICS ENGINEER

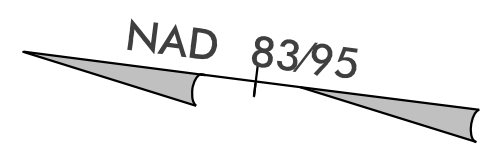

Place Matting for Erosion Control
on Slope as Work Allows.
Sta. 25+00 to Sta. 26+00 -Y3- LT
Sta. 25+50 to Sta. 26+50 -Y3- RT