
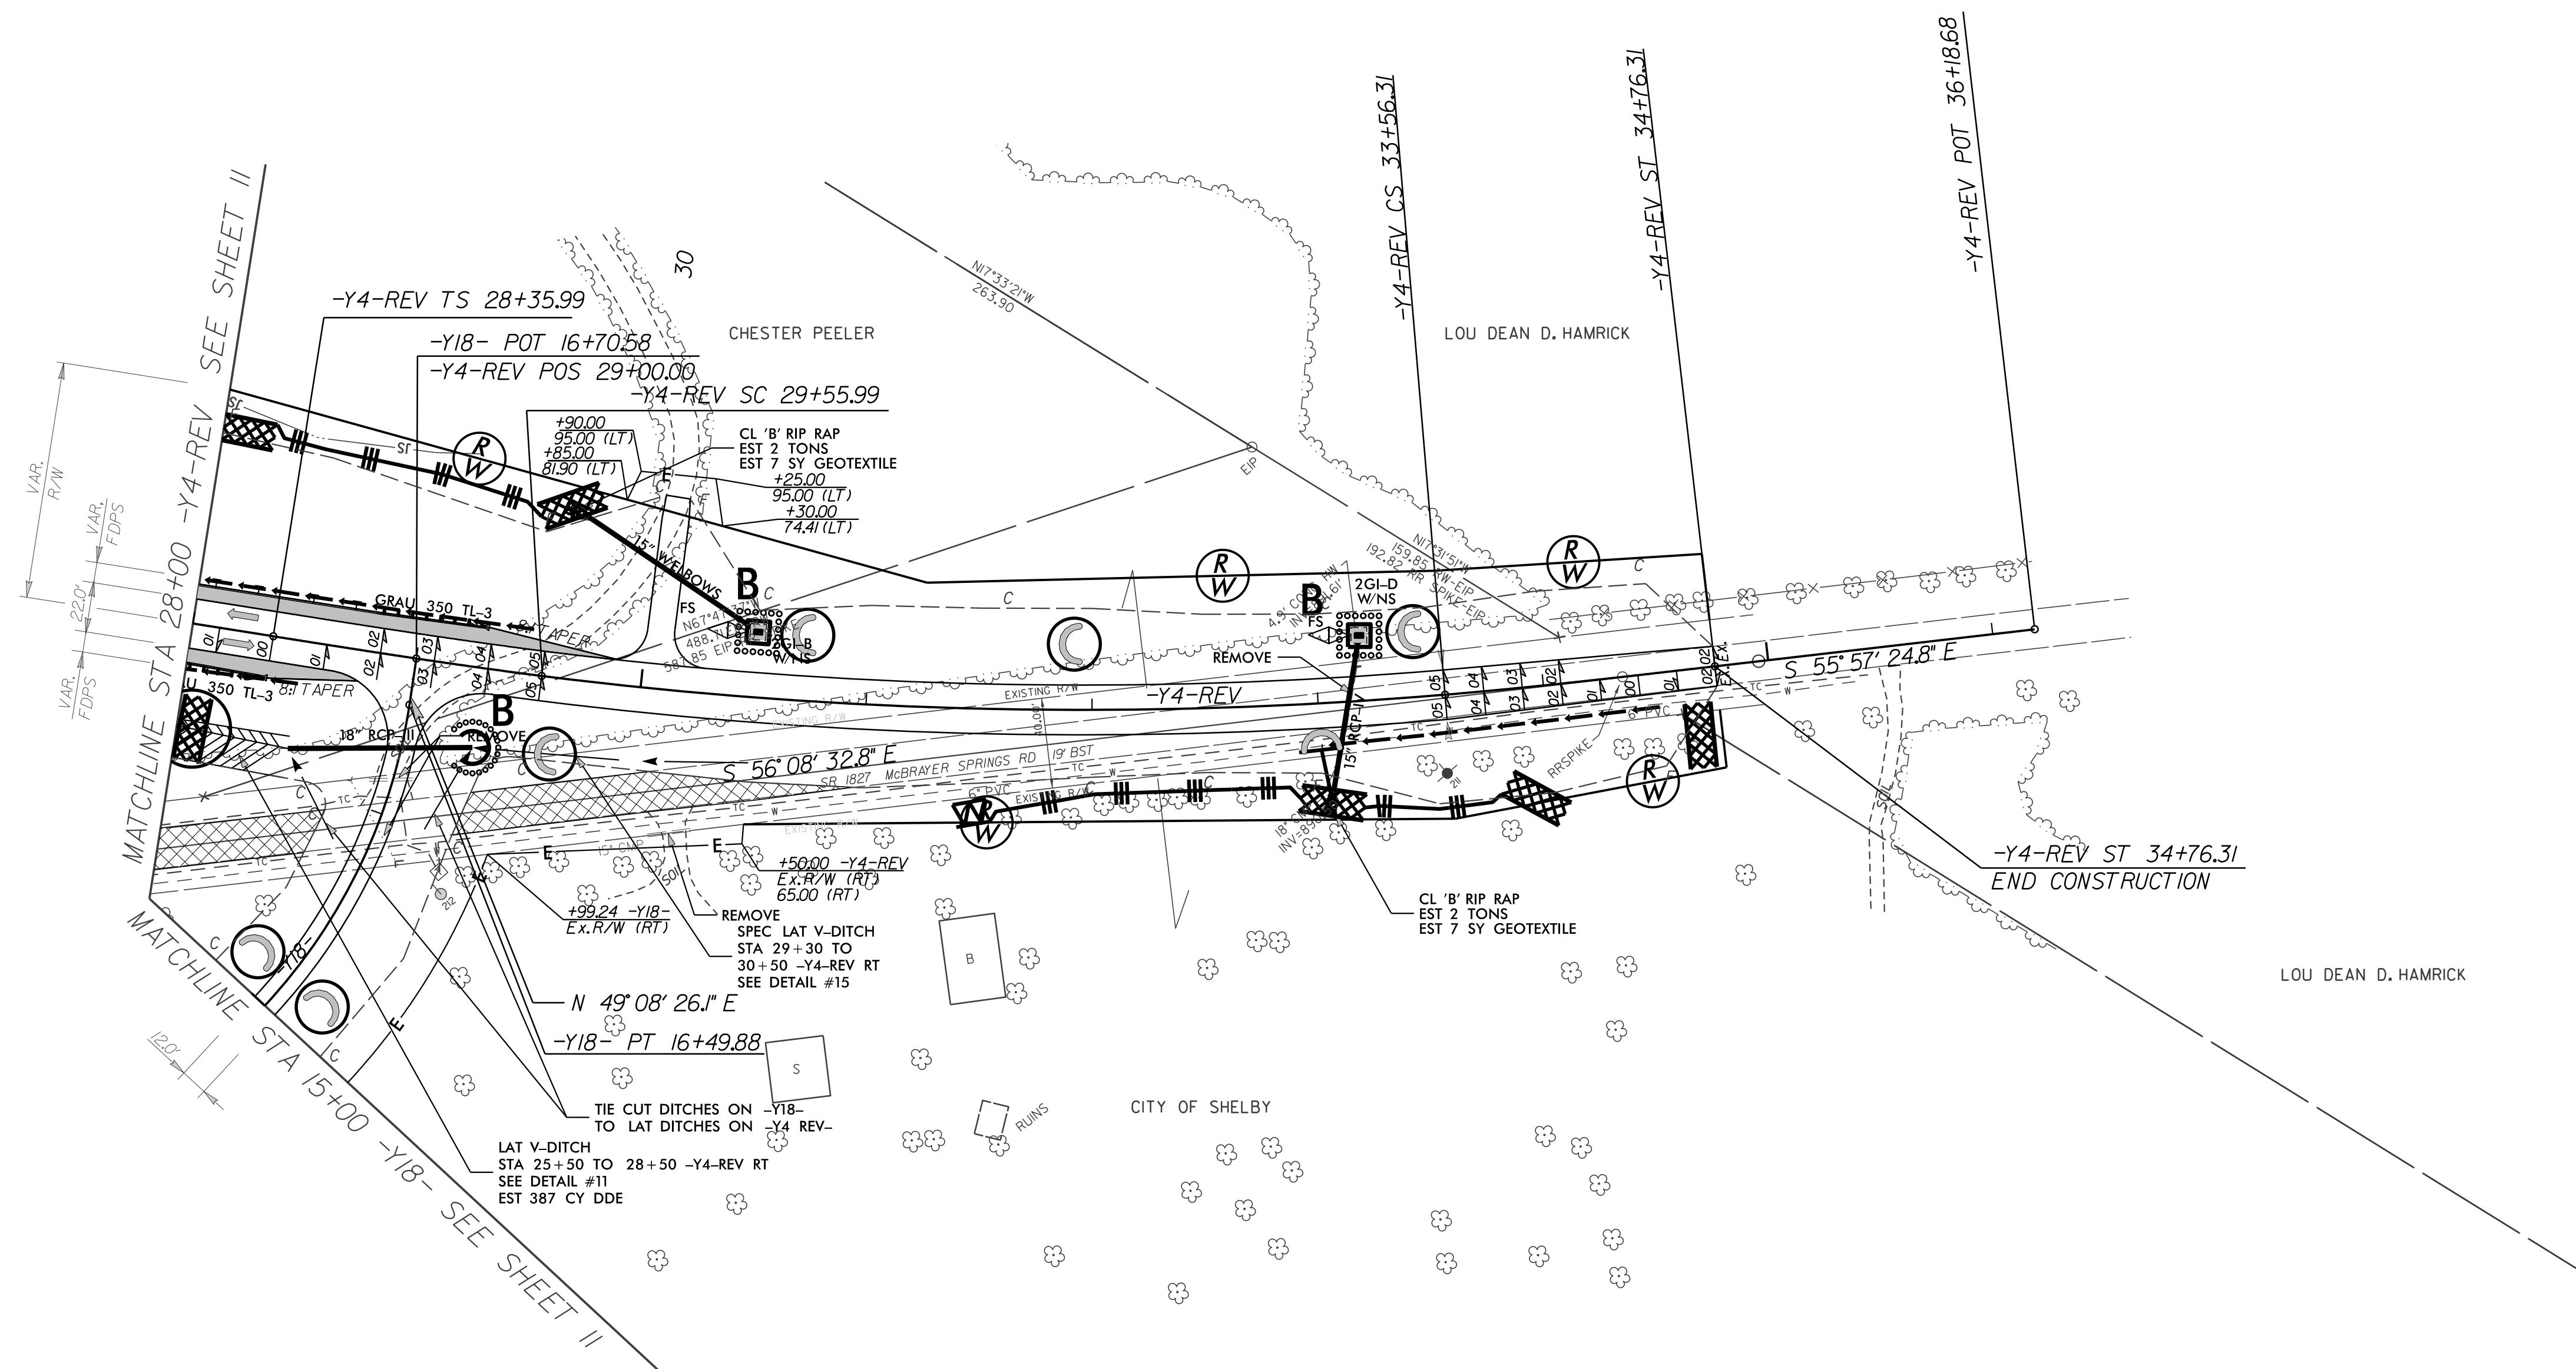


PROJECT REFERENCE NO.	SHEET NO.
R-2707C	EC-69/CONST.29
RW SHEET NO.	
ROADWAY DESIGN ENGINEER	HYDRAULICS ENGINEER

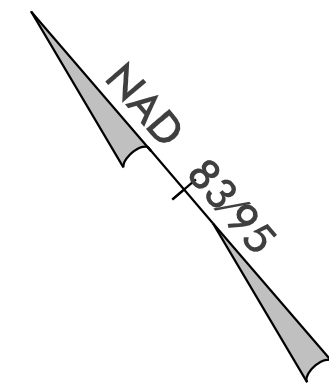

Place Matting for Erosion Control
on Slope as Work Allows.
Sta. 28+00 to Sta. 29+50 -Y4REV- LT
Sta. 33+50 to Sta. 34+50 -Y4REV- RT

FOR DITCH DETAILS SEE SHEET 2D-1
FOR -Y4-REV PROFILE SEE SHEET 57
FOR -Y18- PROFILE SEE SHEET 76