



PROJECT REFERENCE NO.	SHEET NO.
R-2707C	EC-74/CONST.34
RW SHEET NO.	
ROADWAY DESIGN ENGINEER	HYDRAULICS ENGINEER

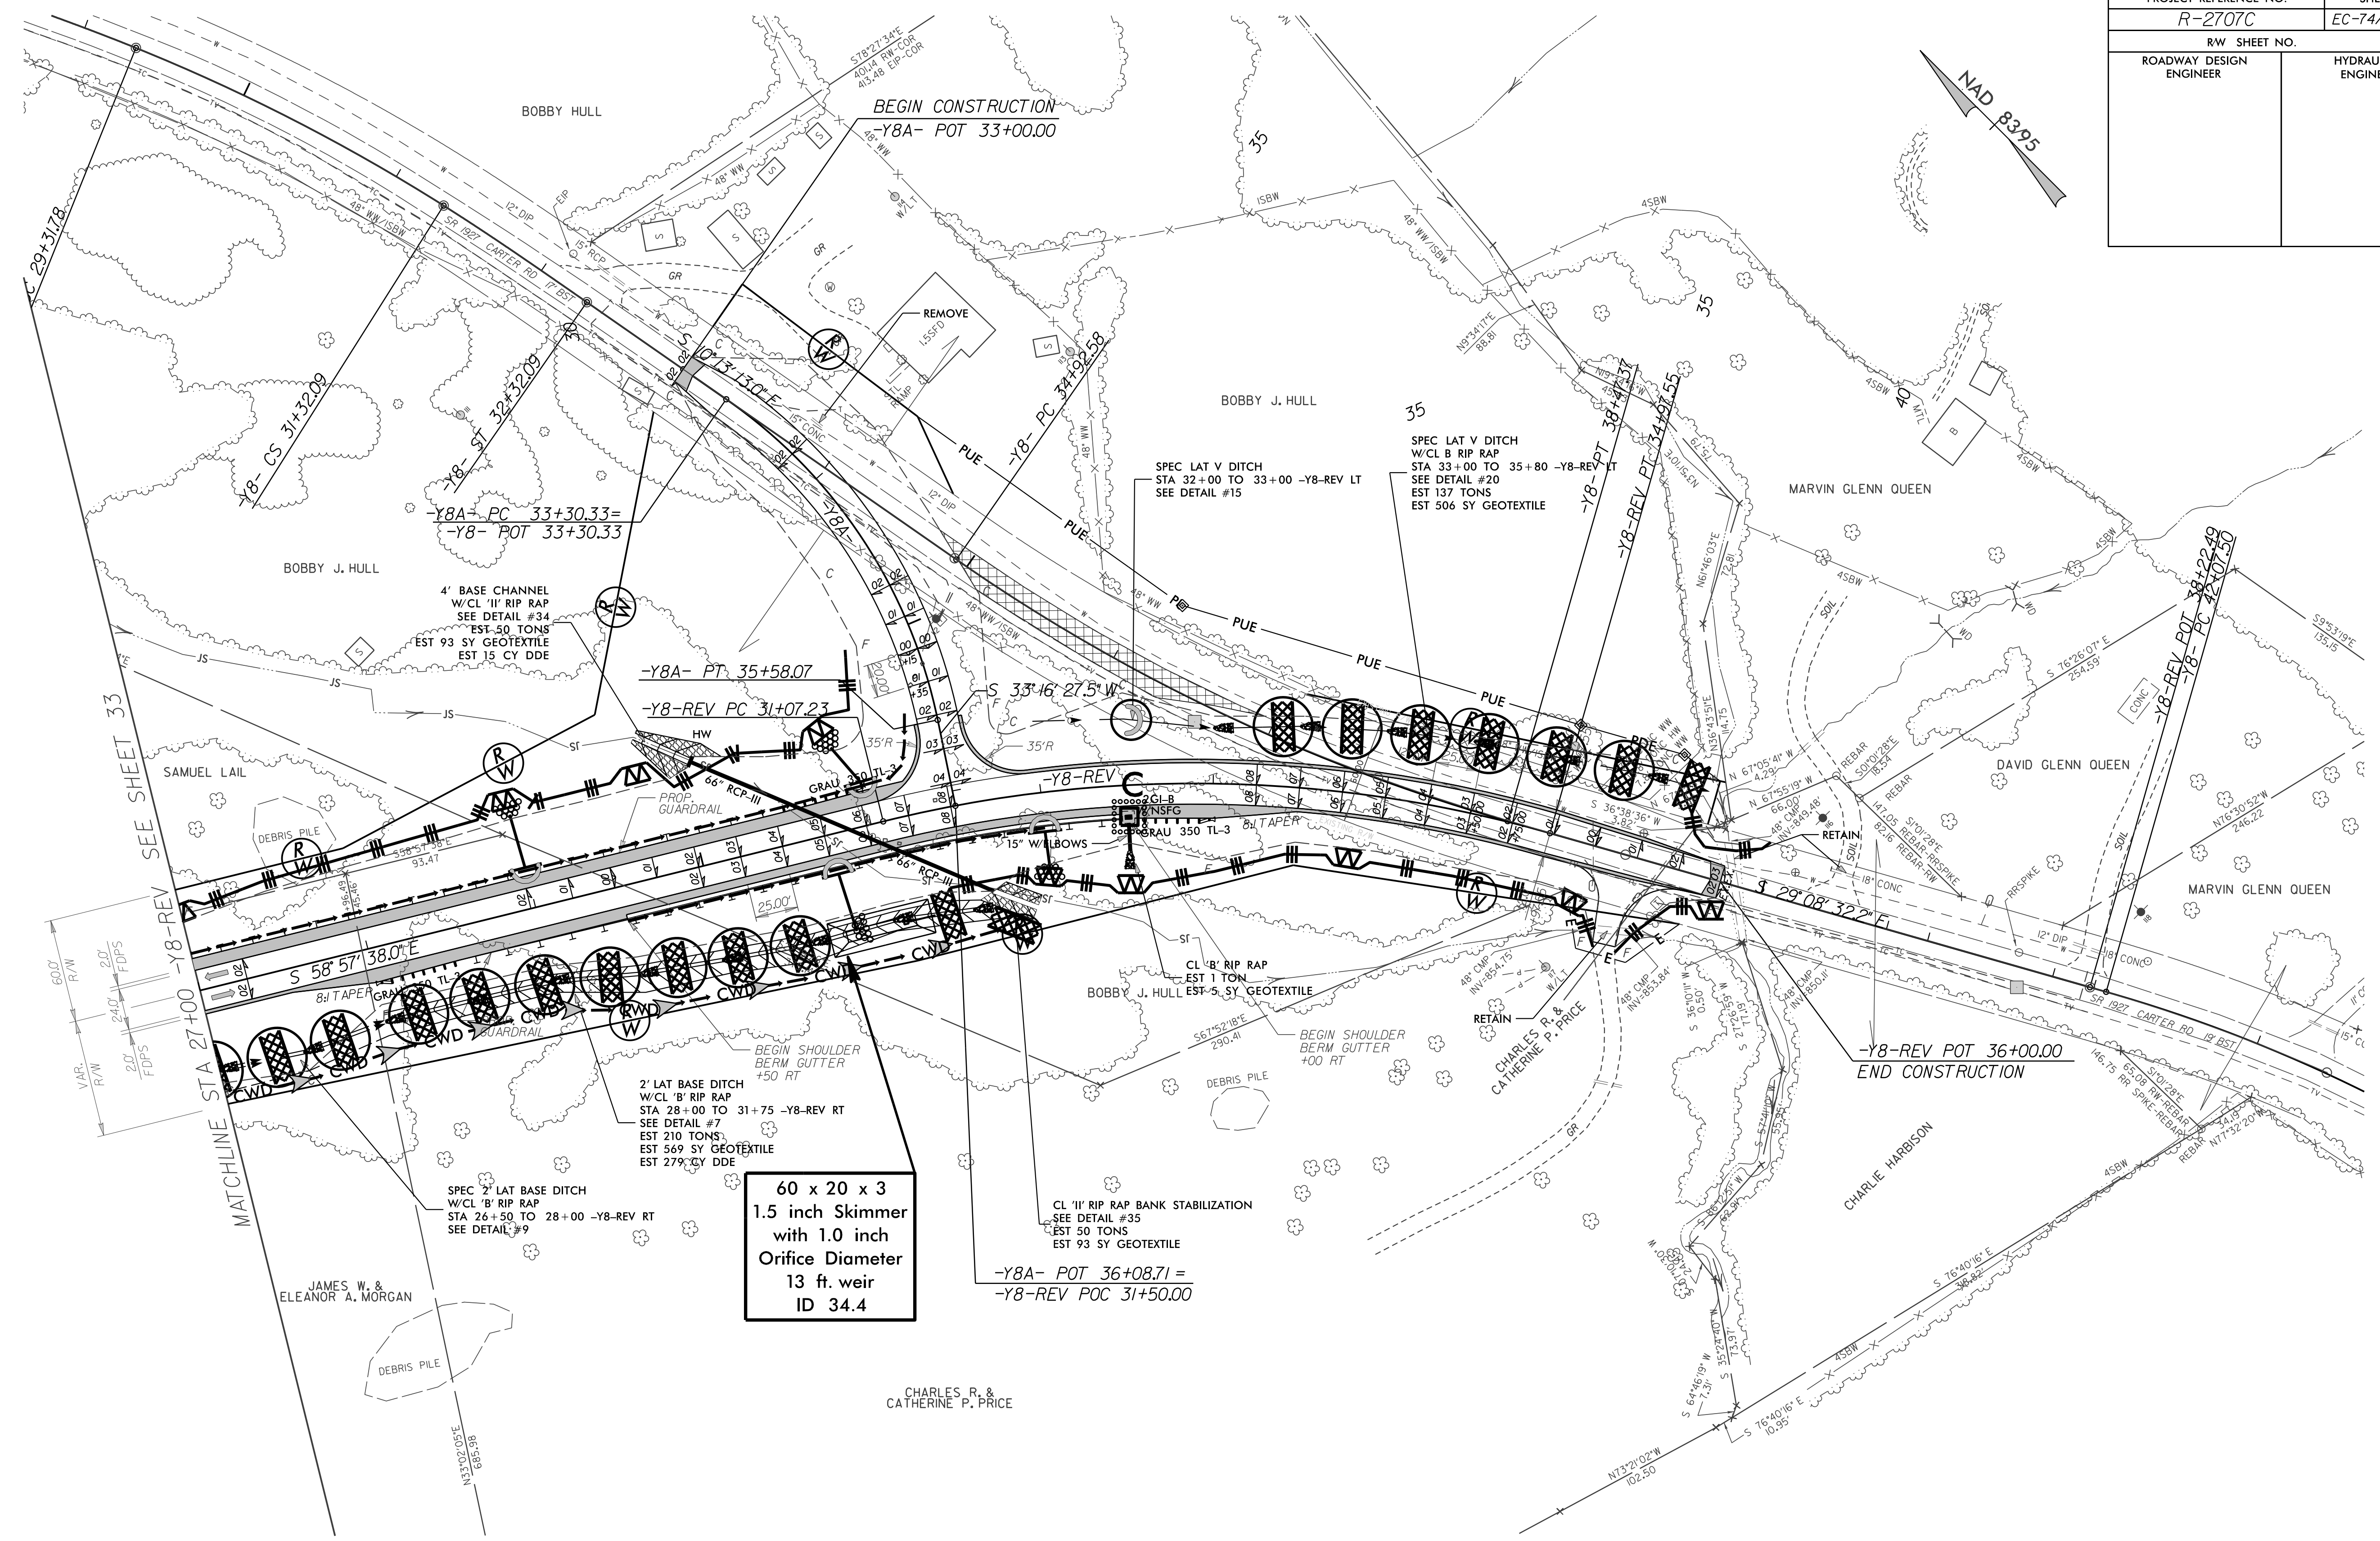

Place Matting for Erosion Control on Slope as Work Allows.
 Sta. 27+00 to Sta. 27+50 -Y8REV- RT
 Sta. 27+00 to Sta. 31+07.23 -Y8REV- LT
 Sta. 29+50 to Sta. 32+00 -Y8REV- RT
 Sta. 35+50 to Sta. 35+58.07 -Y8A- RT

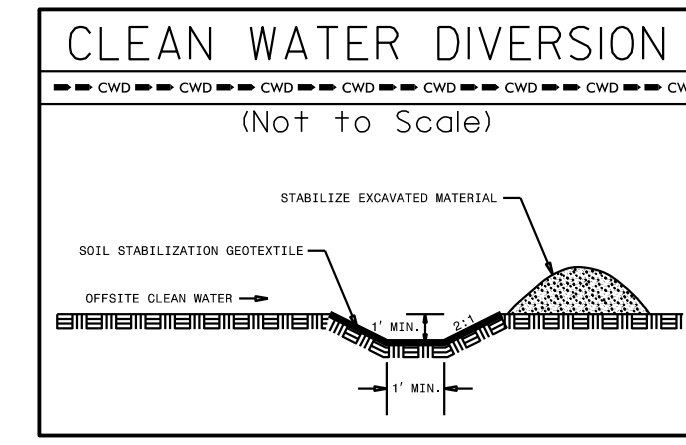

FOR DICTH DETAILS SEE SHEET 2D-1
 FOR PFSH DETAILS SEE SHEET 2D-2
 FOR -Y8A- PROFILE SEE SHEET 58
 FOR -Y8-REV PROFILE SEE SHEET 59