


PROJECT REFERENCE NO.	SHEET NO.
R-2707C	EC-75/CONST.35
RW SHEET NO.	
ROADWAY DESIGN ENGINEER	HYDRAULICS ENGINEER

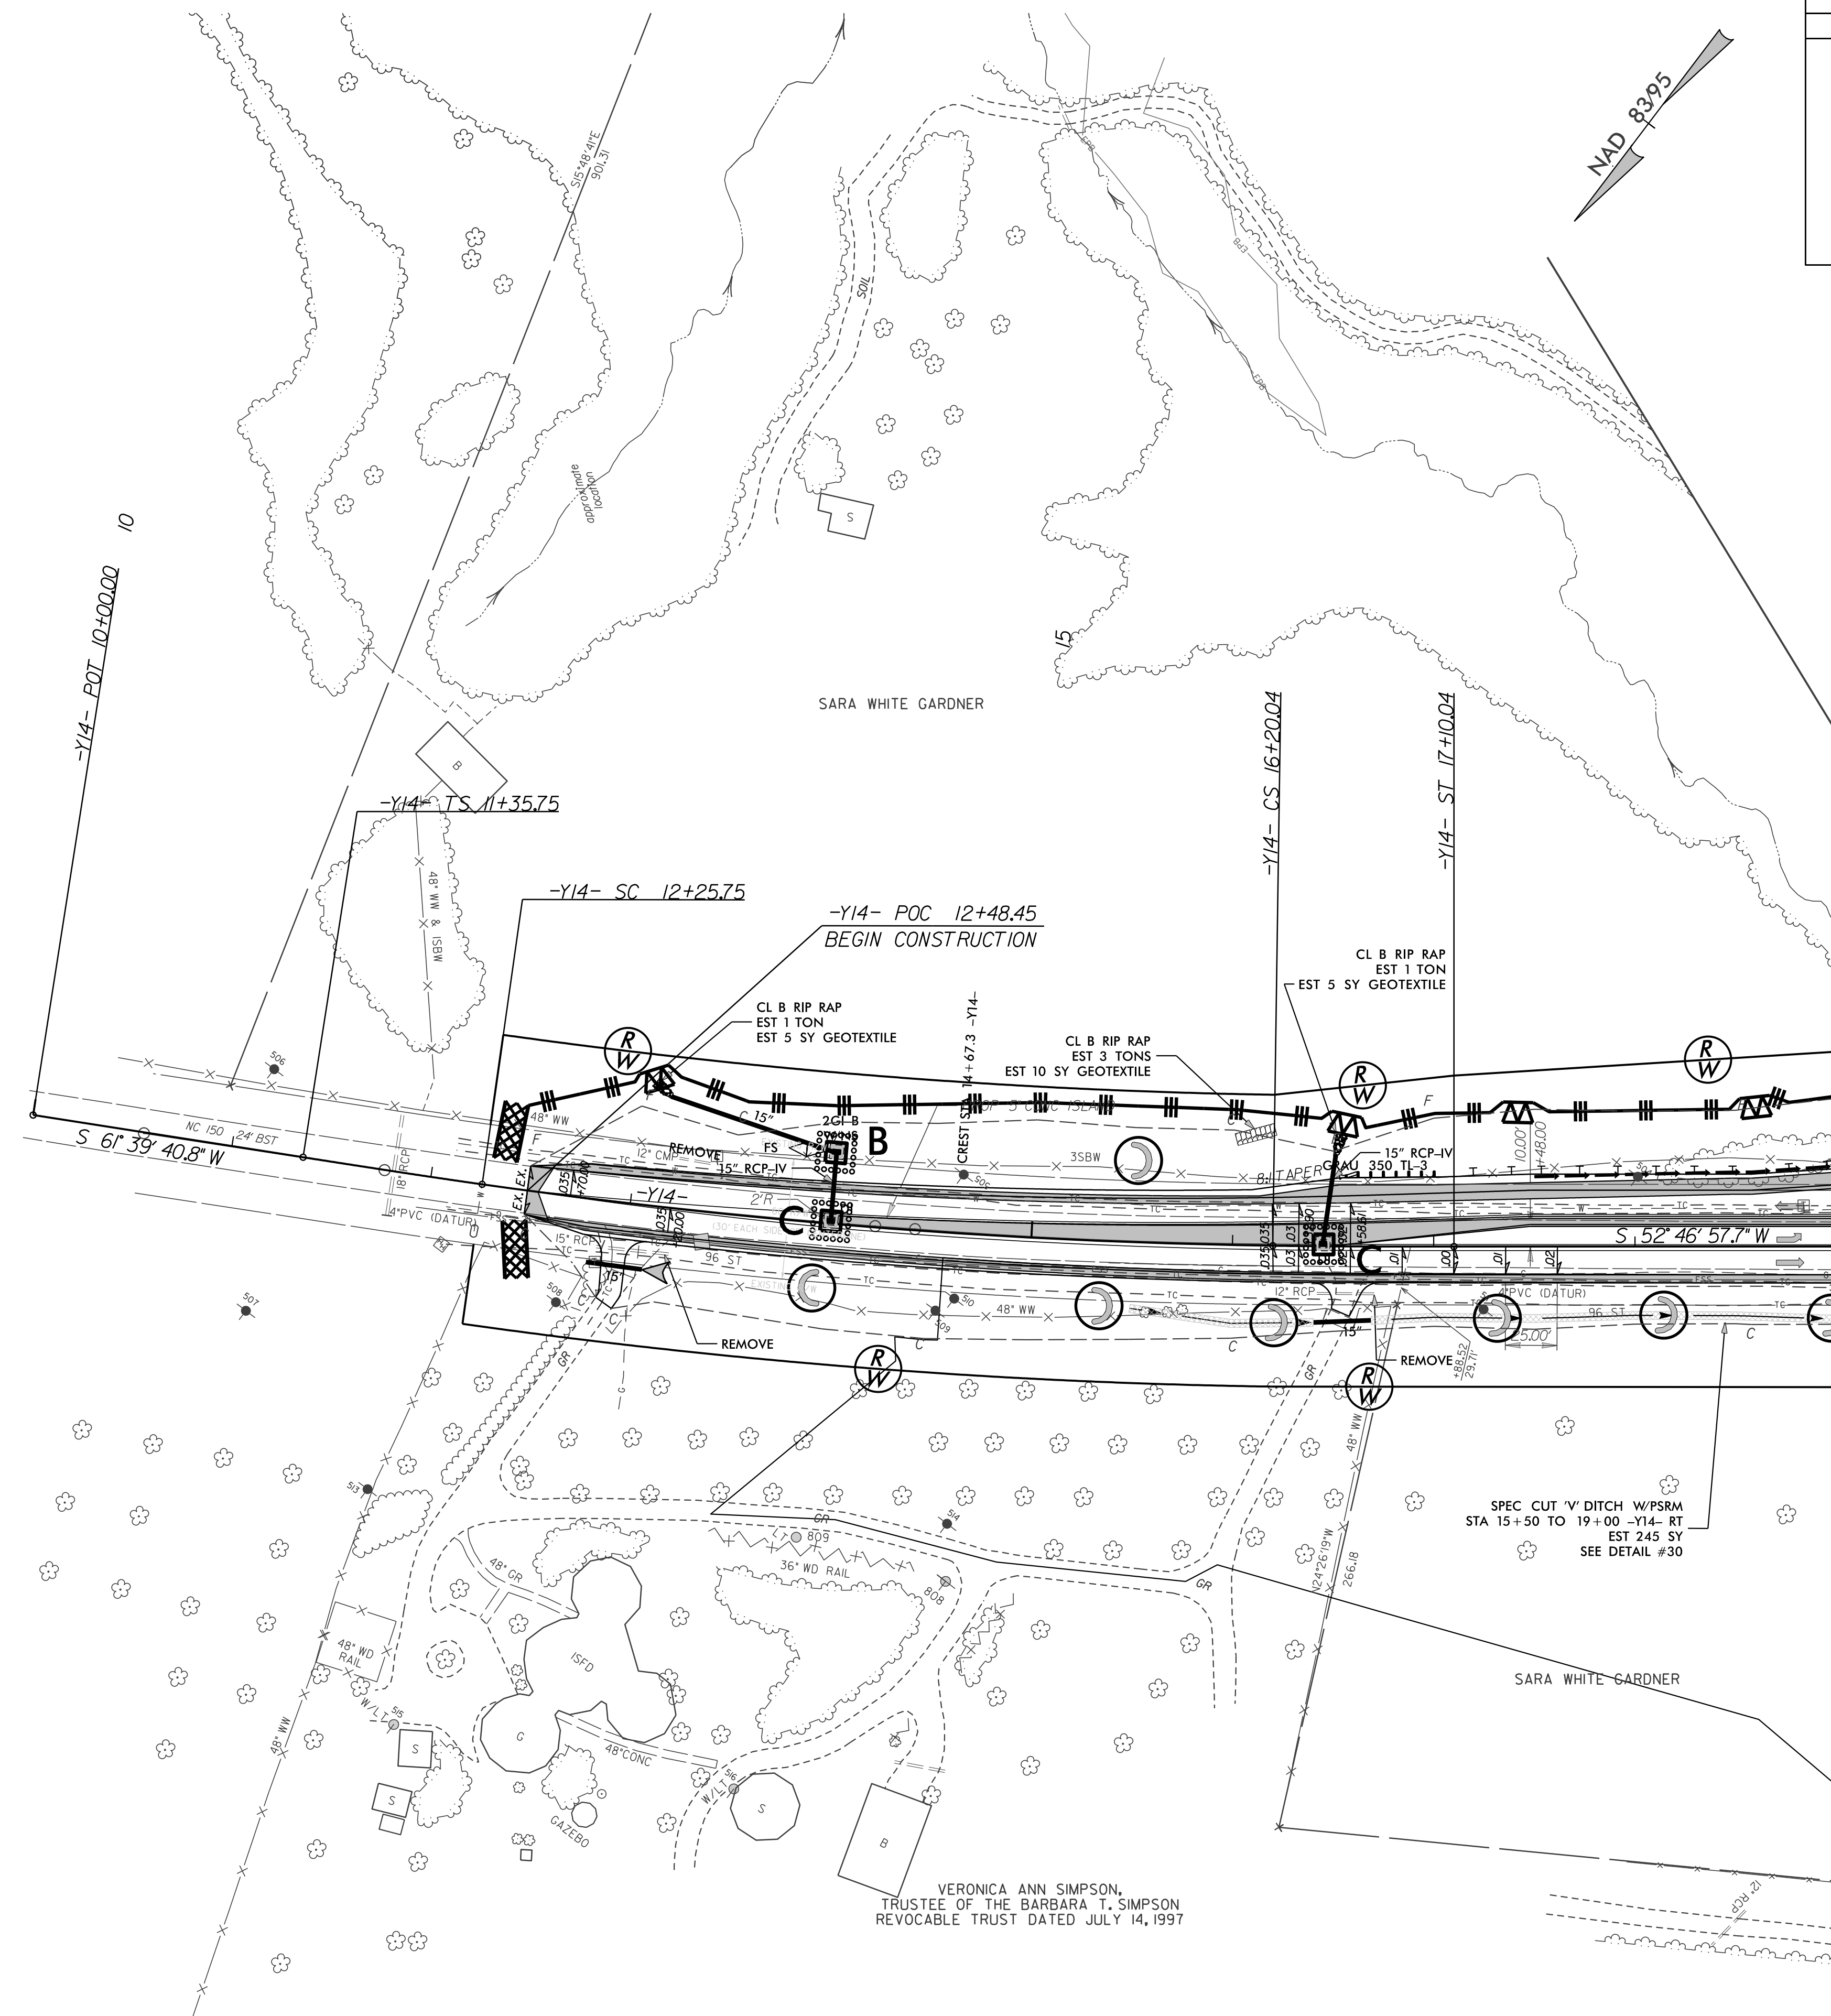

Place Matting for Erosion Control
on Slope as Work Allows.
Sta. 17+50 to Sta. 19+00 -Y14- LT