


PROJECT REFERENCE NO.	SHEET NO.
R-2707C	EC-76/CONST.36
RW SHEET NO.	
ROADWAY DESIGN ENGINEER	HYDRAULICS ENGINEER

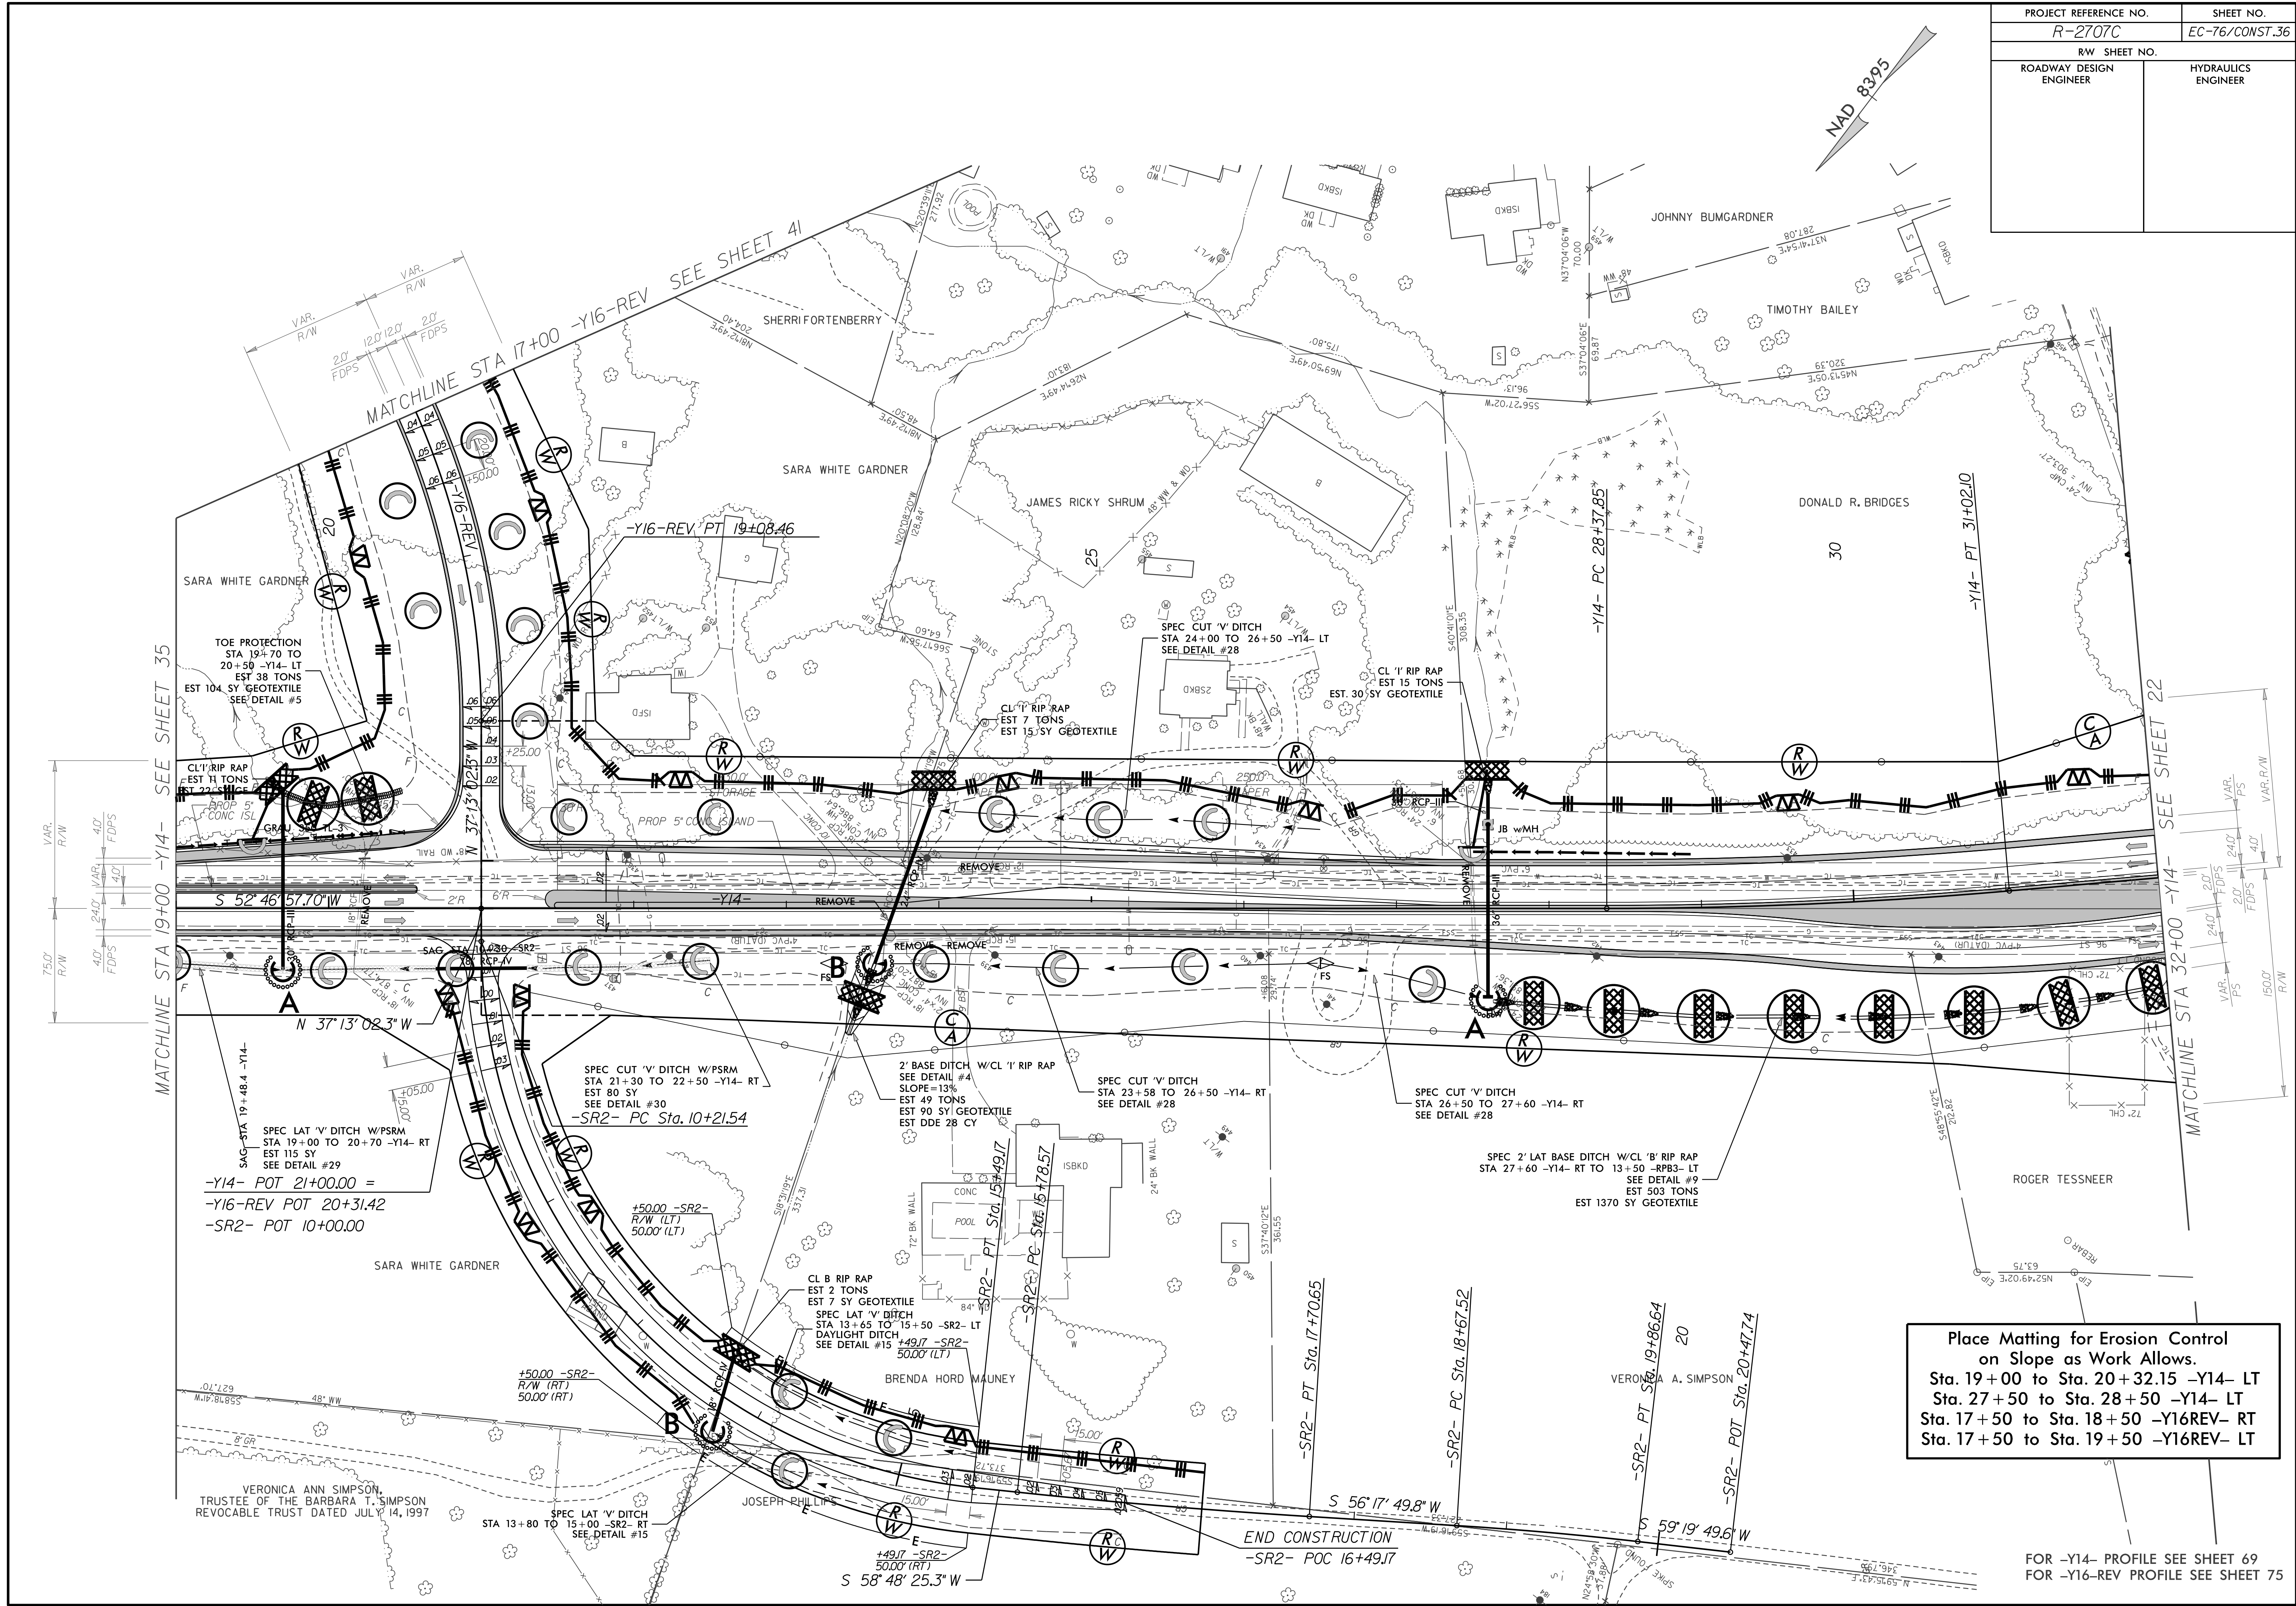

Place Matting for Erosion Control on Slope as Work Allows.
 Sta. 19+00 to Sta. 20+32.15 -Y14- LT
 Sta. 27+50 to Sta. 28+50 -Y14- LT
 Sta. 17+50 to Sta. 18+50 -Y16REV- RT
 Sta. 17+50 to Sta. 19+50 -Y16REV- LT

FOR -Y14- PROFILE SEE SHEET 69
 FOR -Y16- PROFILE SEE SHEET 75