
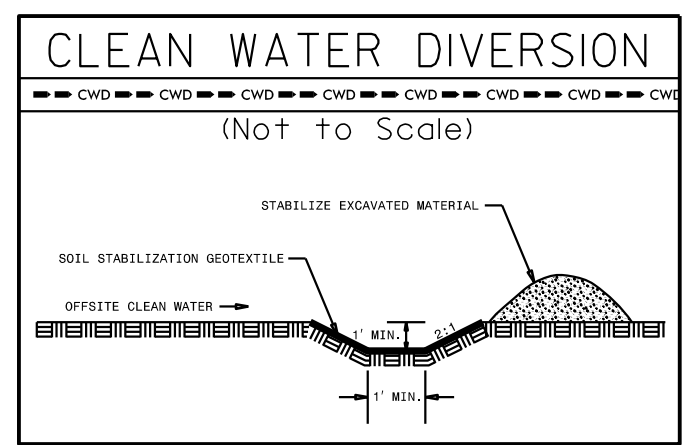


PROJECT REFERENCE NO.	SHEET NO.
R-2707C	EC-80/CONST.40
RW SHEET NO.	
ROADWAY DESIGN ENGINEER	HYDRAULICS ENGINEER

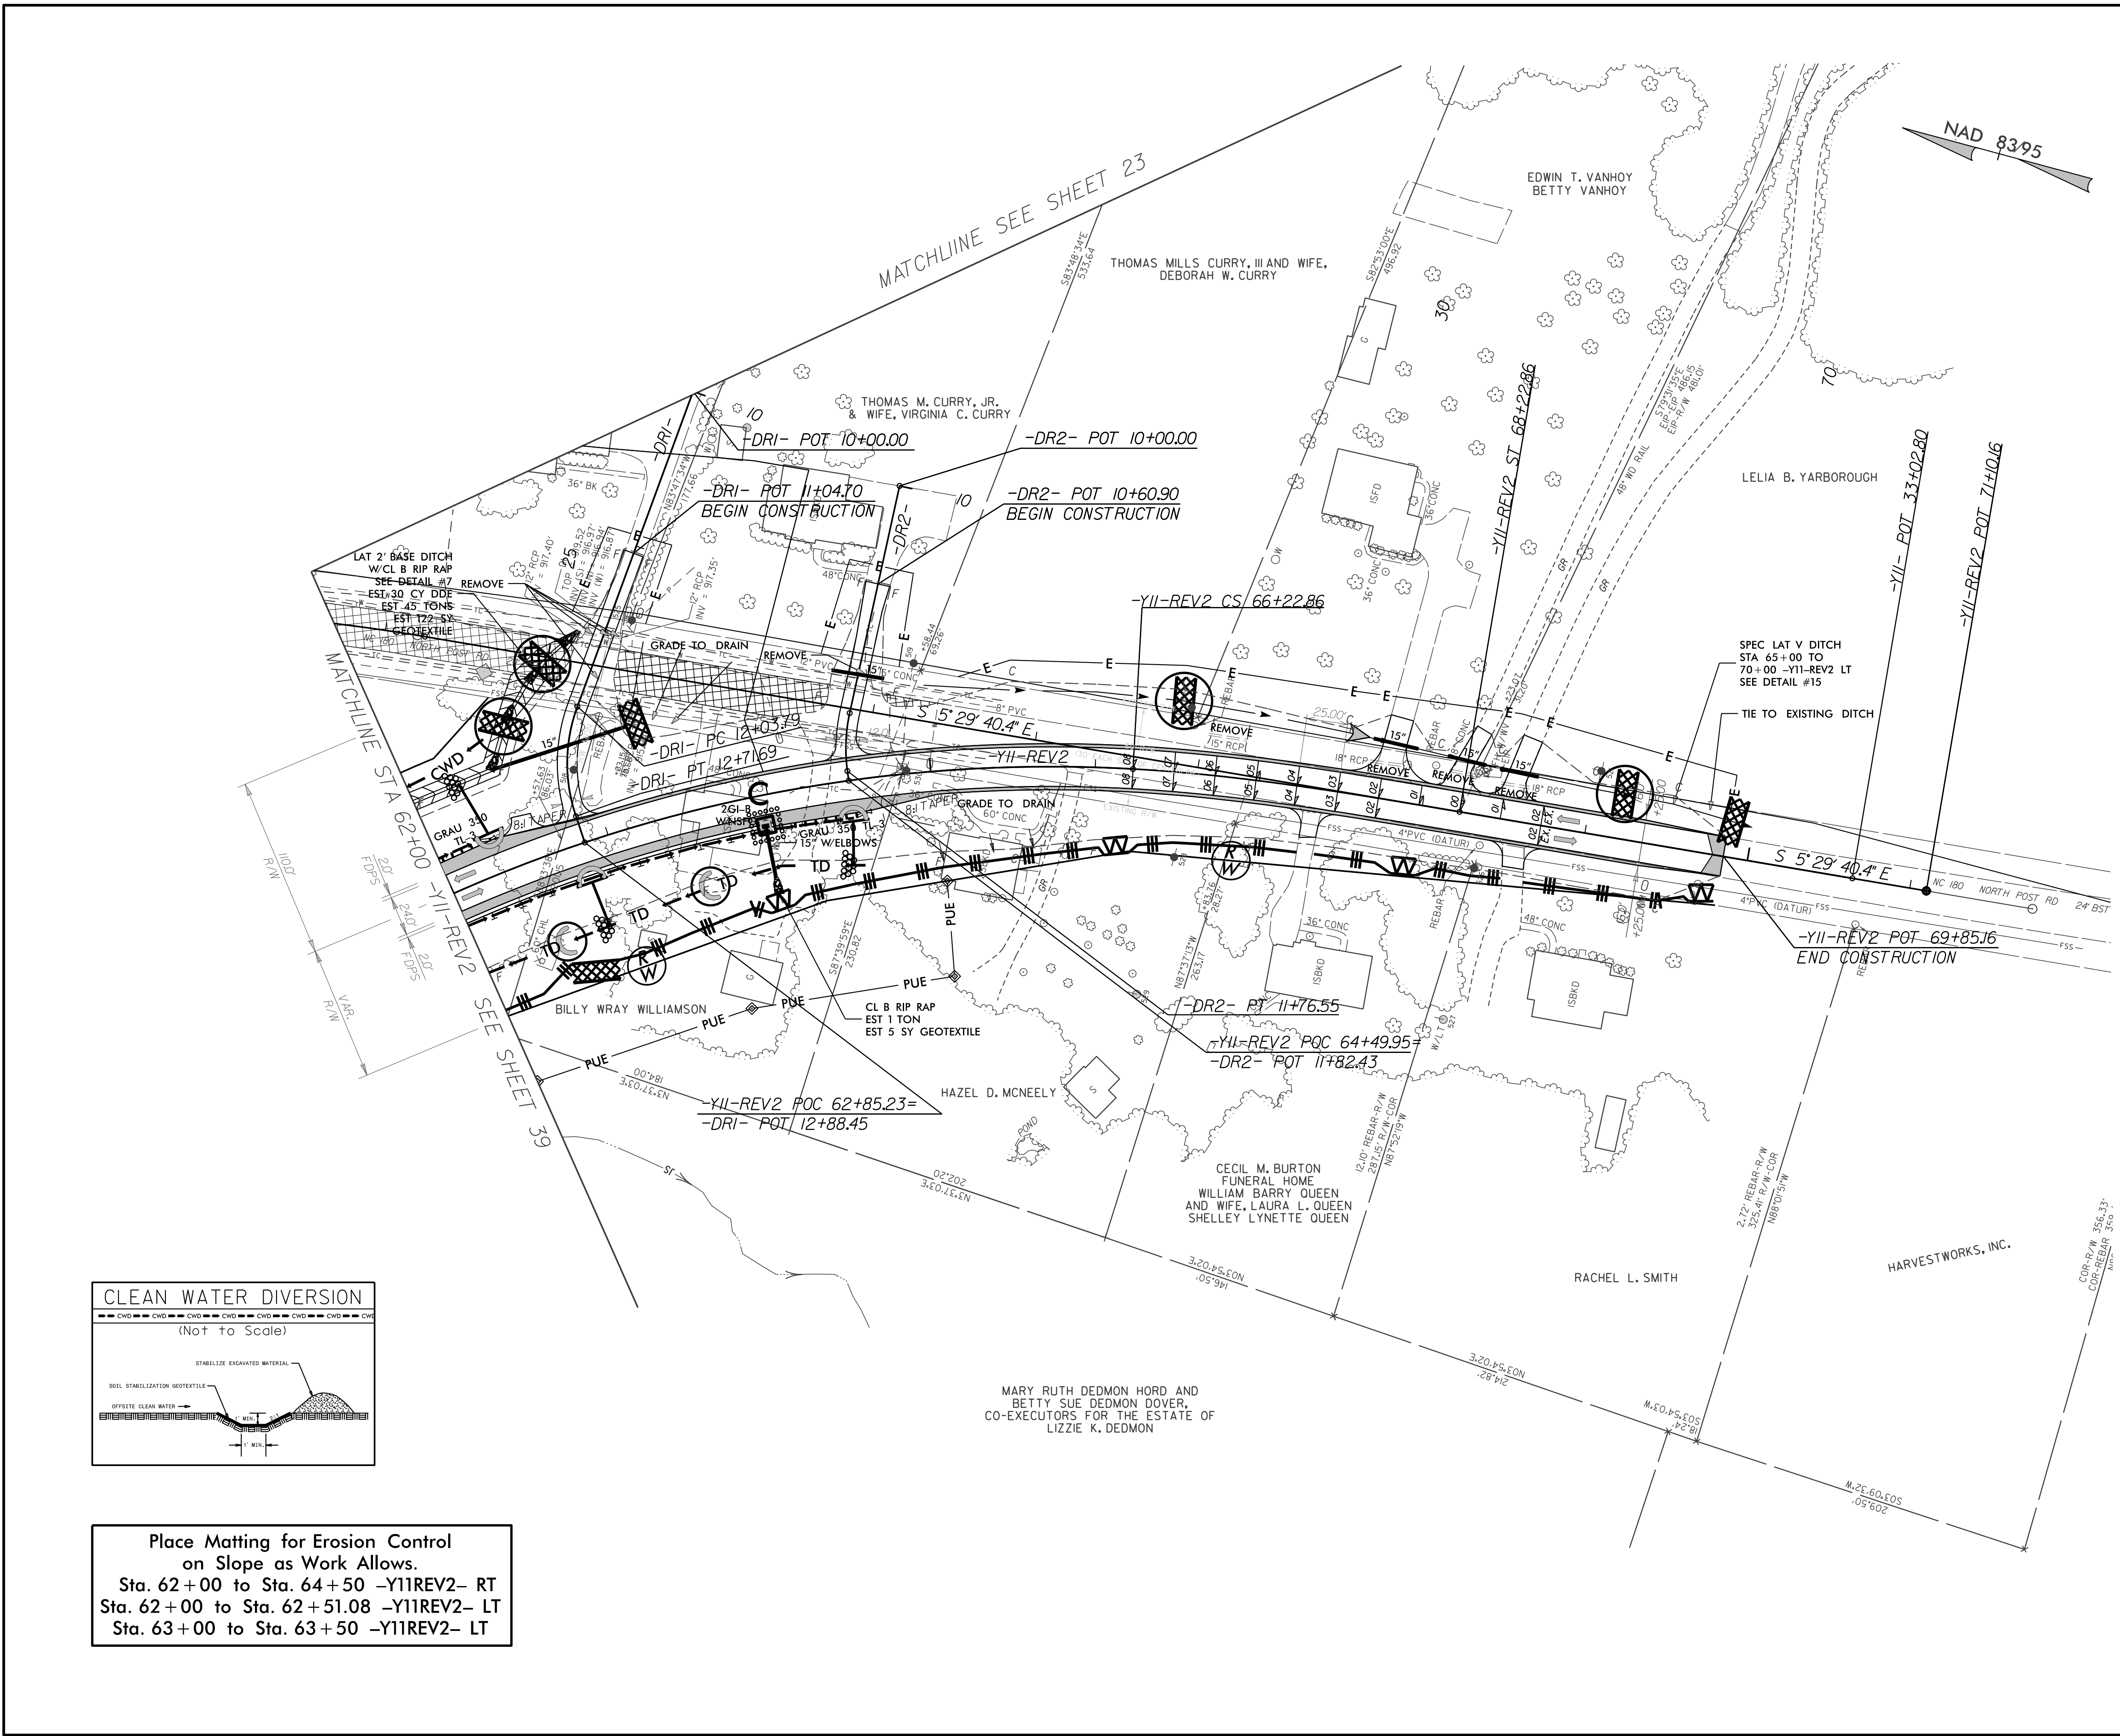

Place Matting for Erosion Control on Slope as Work Allows.
 Sta. 62+00 to Sta. 64+50 -Y11REV2- RT
 Sta. 62+00 to Sta. 62+51.08 -Y11REV2- LT
 Sta. 63+00 to Sta. 63+50 -Y11REV2- LT

FOR -Y11-REV2 PROFILE SEE SHEET 67 & 68
 FOR -DRI- PROFILE SEE SHEET 68
 FOR -DR2- PROFILE SEE SHEET 68