
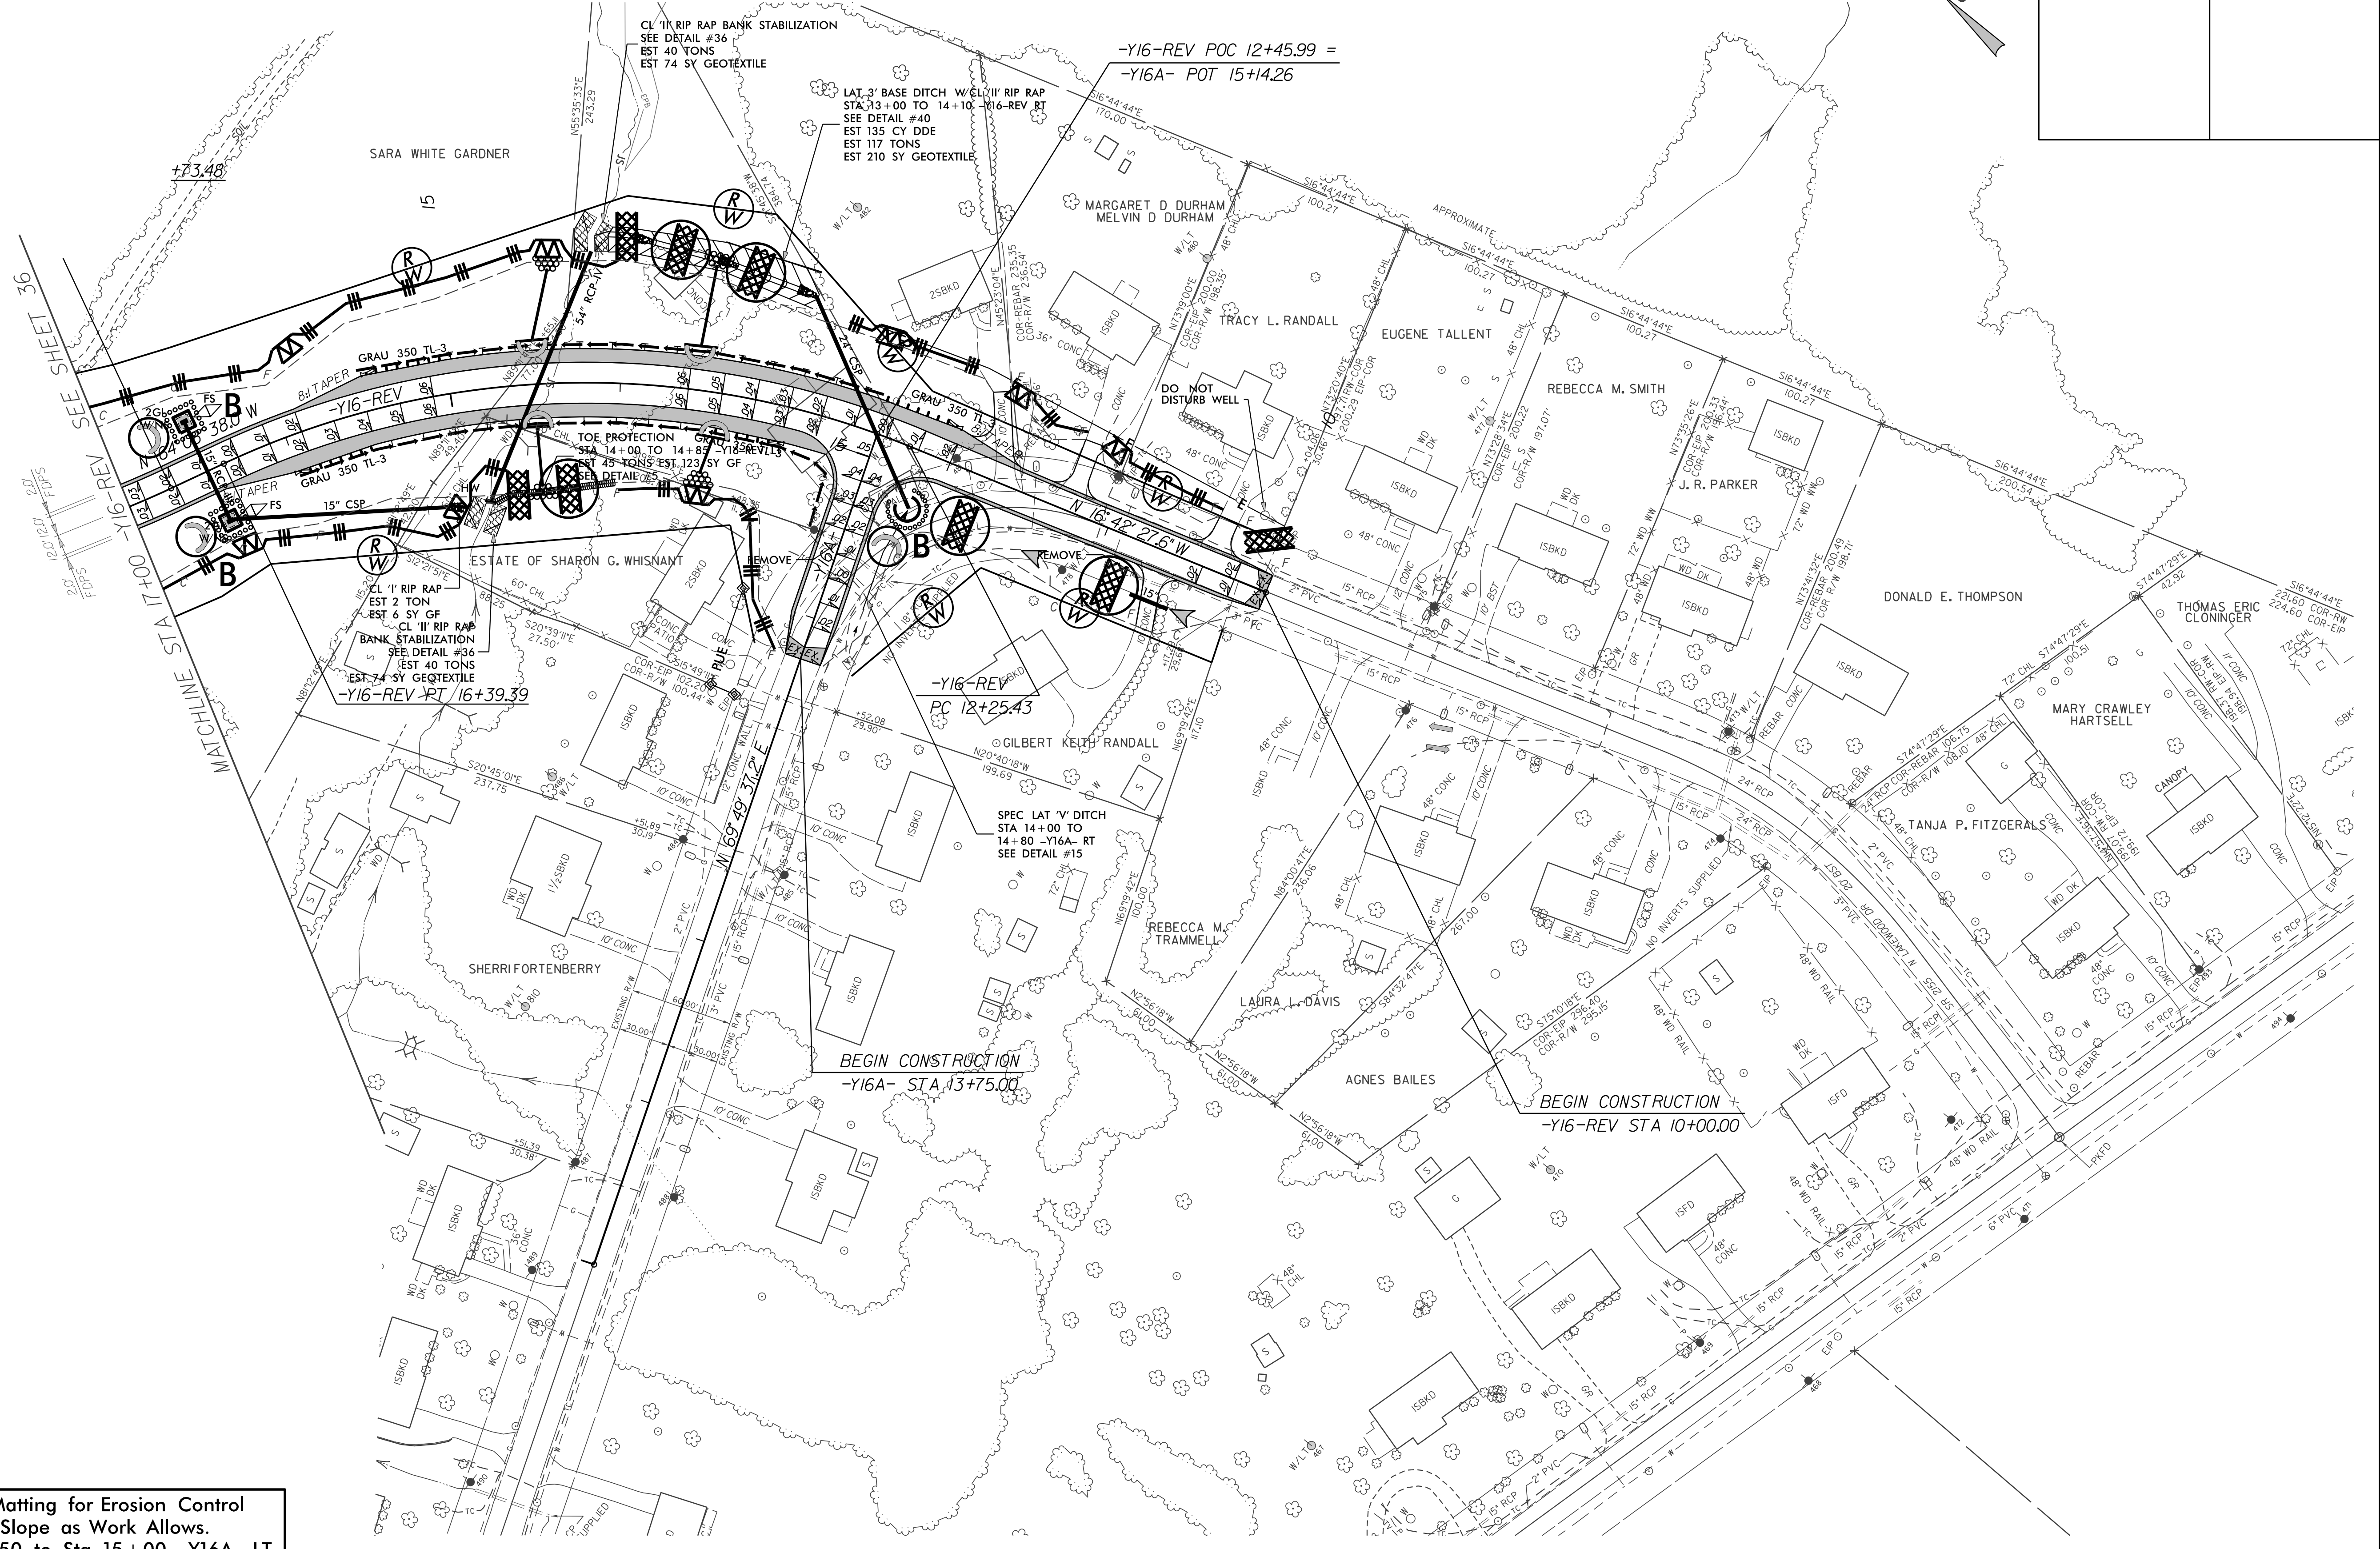


PROJECT REFERENCE NO.	SHEET NO.
R-2707C	EC-81/CONST.41
RW SHEET NO.	
ROADWAY DESIGN ENGINEER	HYDRAULICS ENGINEER

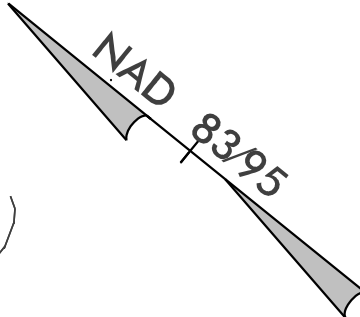

Place Matting for Erosion Control on Slope as Work Allows.  
 Sta. 14+50 to Sta. 15+00 -Y16A- LT  
 Sta. 12+50 to Sta. 15+50 -Y16REV- RT  
 Sta. 13+00 to Sta. 16+00 -Y16REV- LT