


R 2707C-SITE 3

2/6/2017
\\404_017_R2707C_SMU_FP1_S4-9.dgn
USERdefault

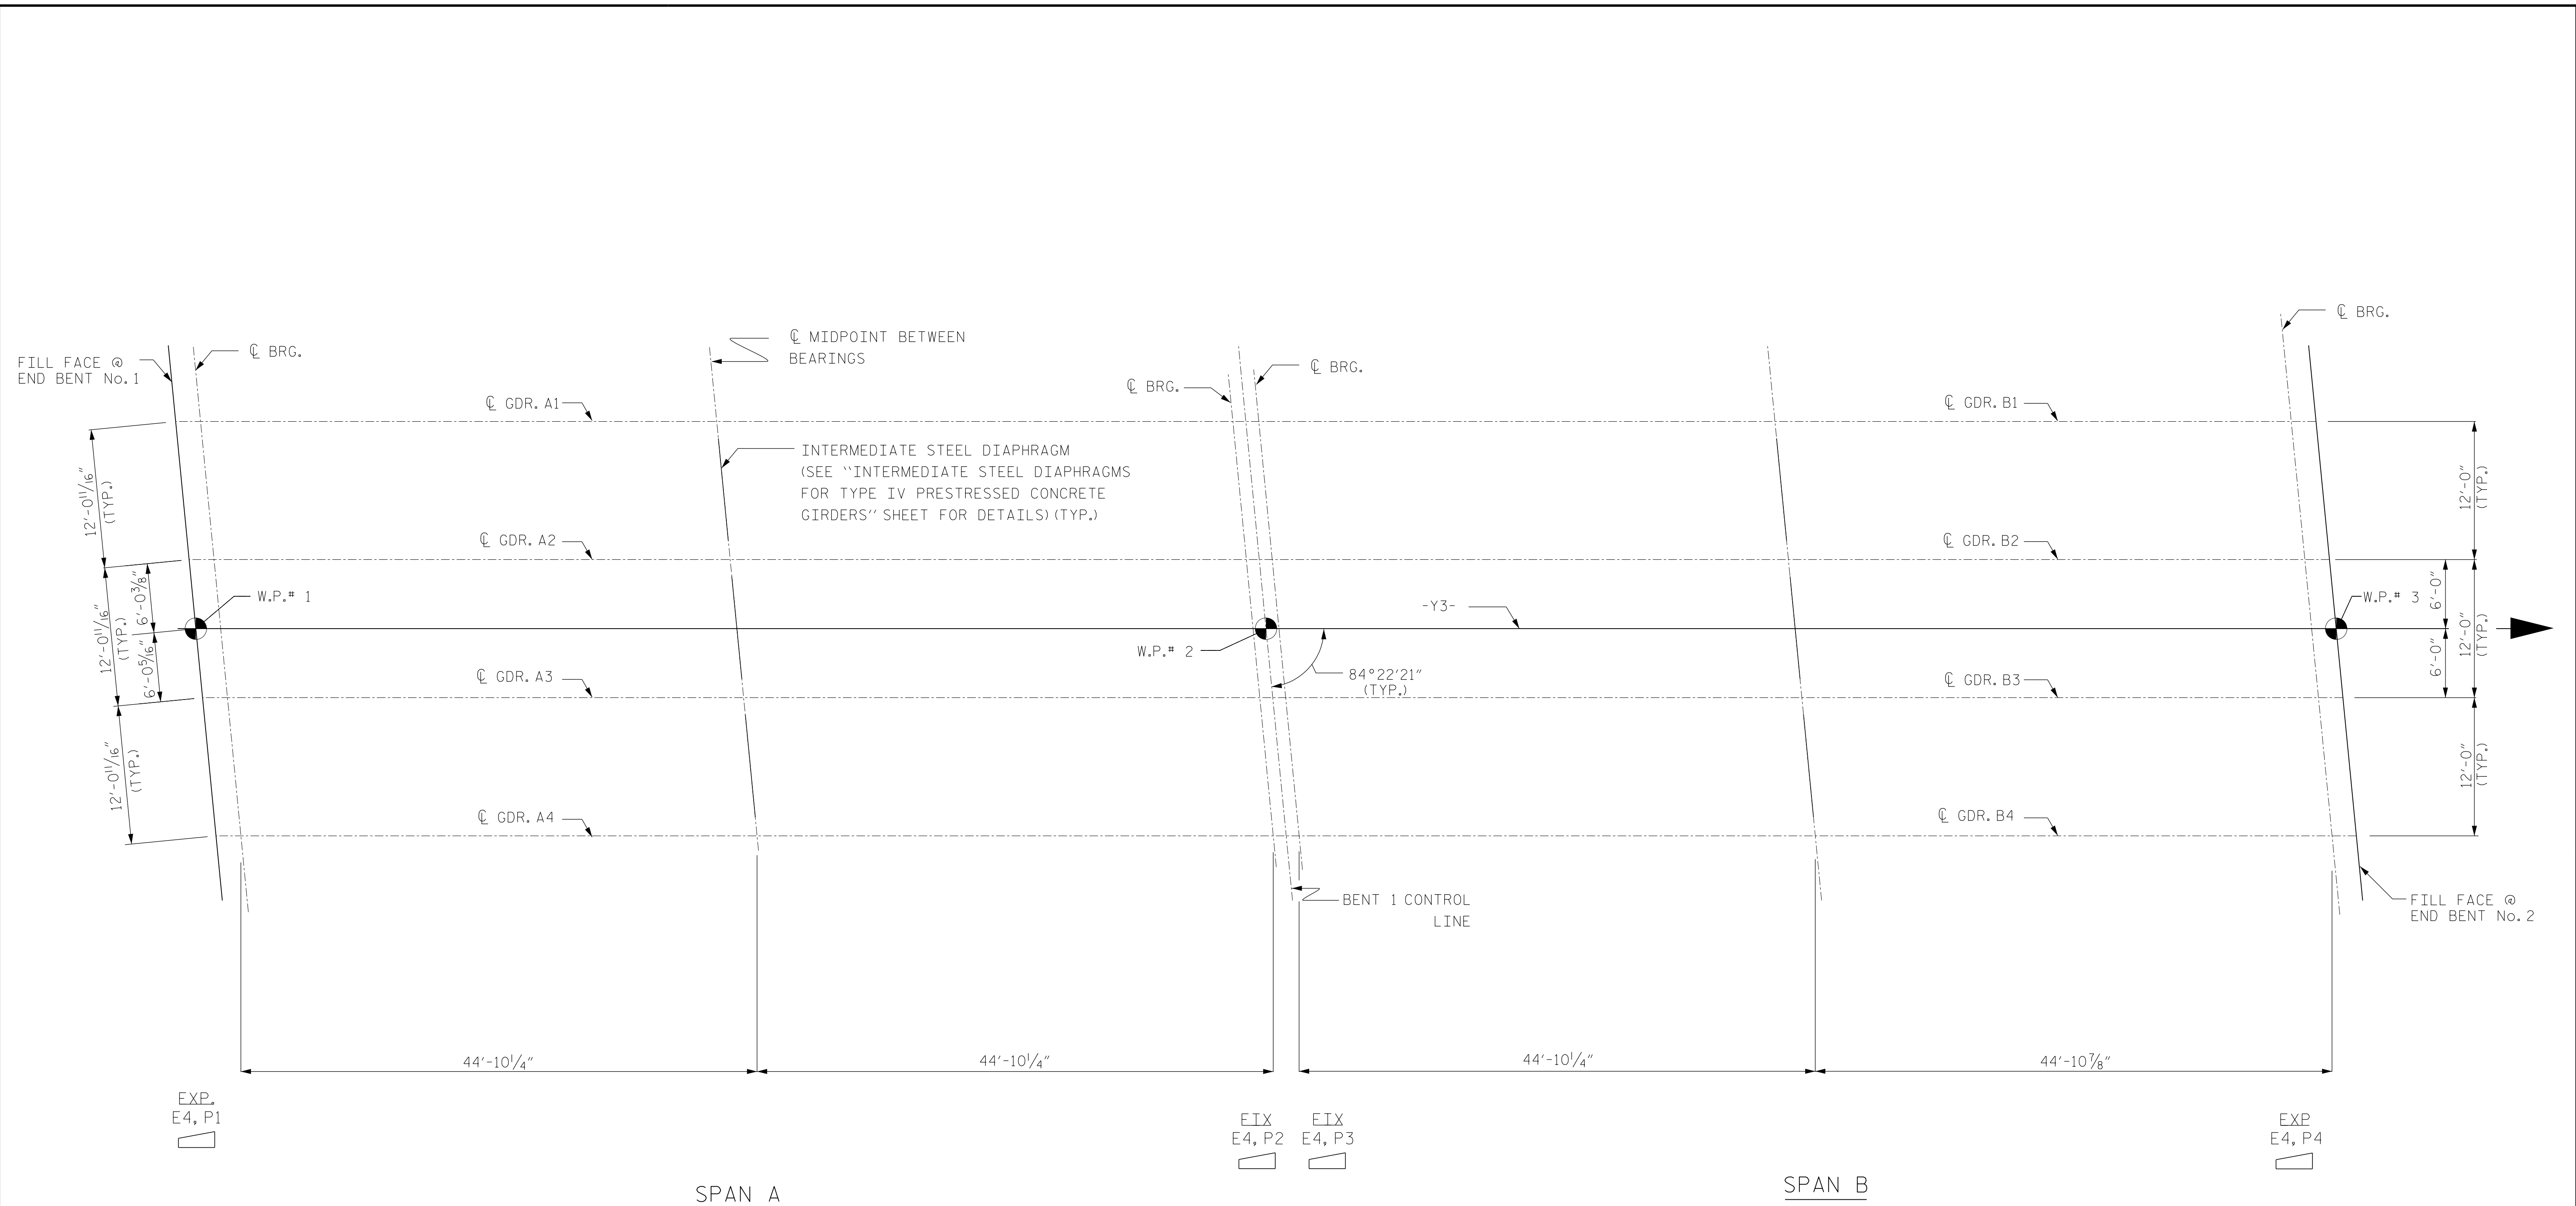

FRAMING PLAN

PROJECT NO. R-2707C
CLEVELAND COUNTY
 STATION: 20+70.23-Y3- POT



DocuSigned by:
Jeff Lotus 2/6/2017
FES1DC2E8794A9...

Firm License No. C-1051
 421 Fayetteville St,
 Suite 400
 Raleigh, NC 27601
 T 919.380.8750
 www.stewartinc.com



STATE OF NORTH CAROLINA
 DEPARTMENT OF TRANSPORTATION
 RALEIGH

**SUPERSTRUCTURE
 FRAMING PLAN**

REVISIONS					
NO.	BY:	DATE:	NO.	BY:	DATE:
1			3		
2			4		

SHEET NO. S4-9
 TOTAL SHEETS 29

DRAWN BY: H.ASSFOURA DATE: 07/16
 CHECKED BY: J.LOFTUS DATE: 11/16
 DESIGN ENGINEER OF RECORD: J.LOFTUS DATE: 01/17