



NOTES

- FOR LOCATION OF INTERMEDIATE DIAPHRAGM, SEE "FRAMING PLAN" AND "GIRDER DETAILS" SHEET.

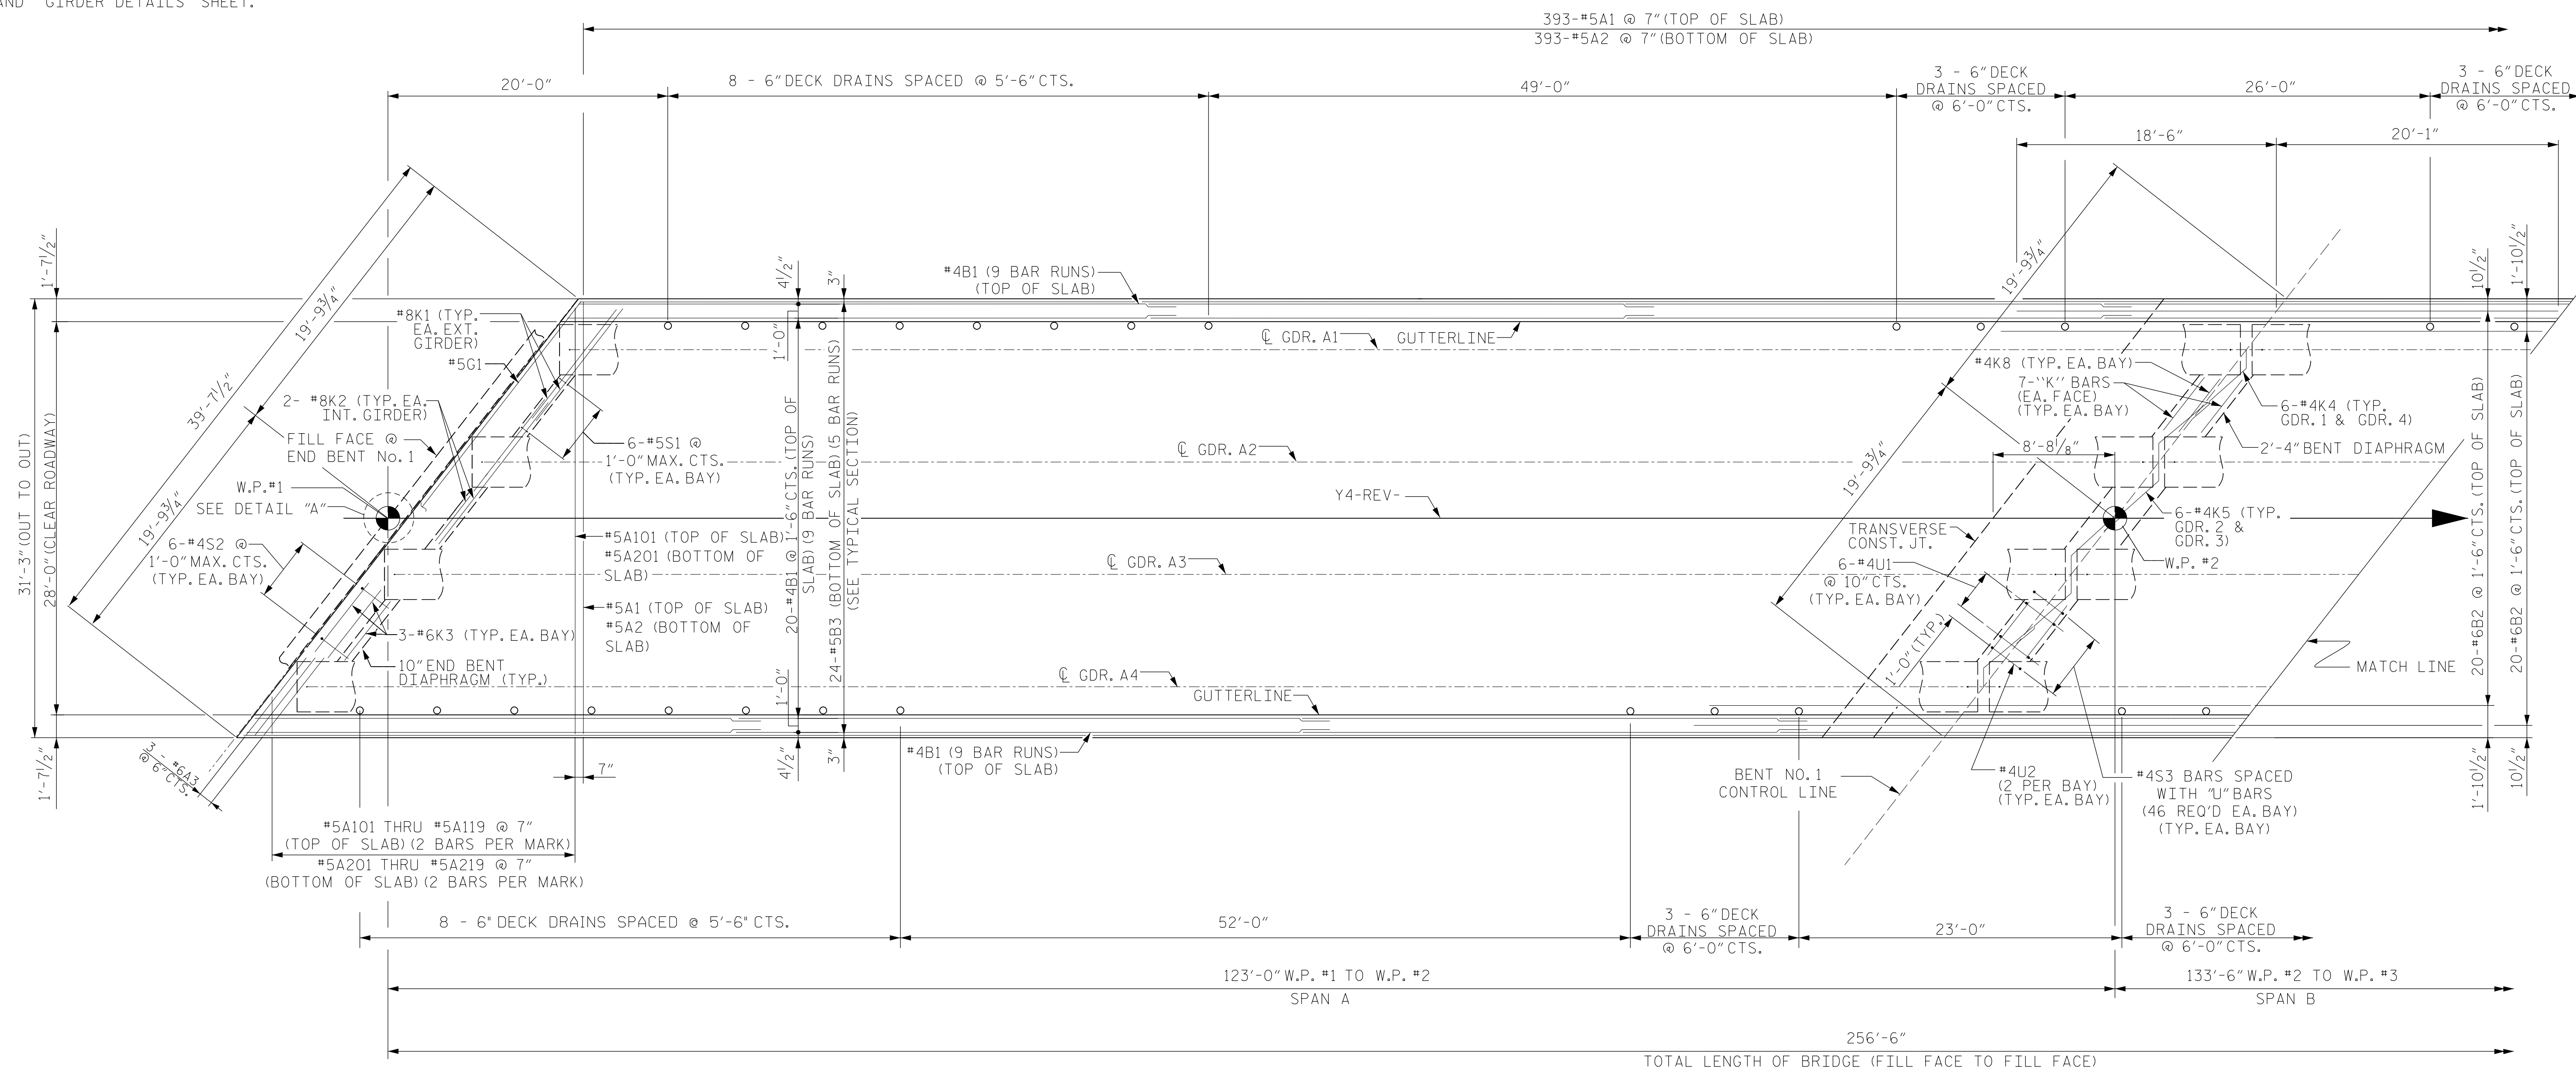


PLAN OF SPAN A

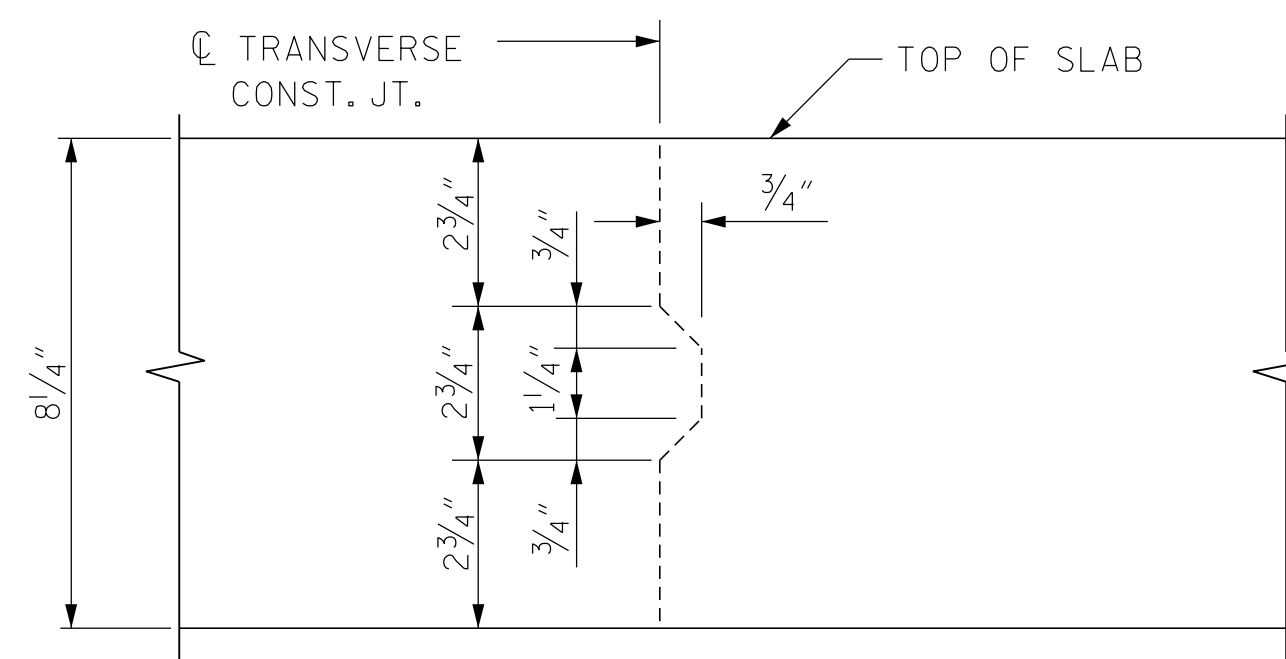

TRANSVERSE CONSTRUCTION JOINT DETAIL

NOTE: REINFORCING STEEL IN SLAB NOT SHOWN
LONGITUDINAL STEEL SHALL BE CONTINUOUS THROUGH JOINT.

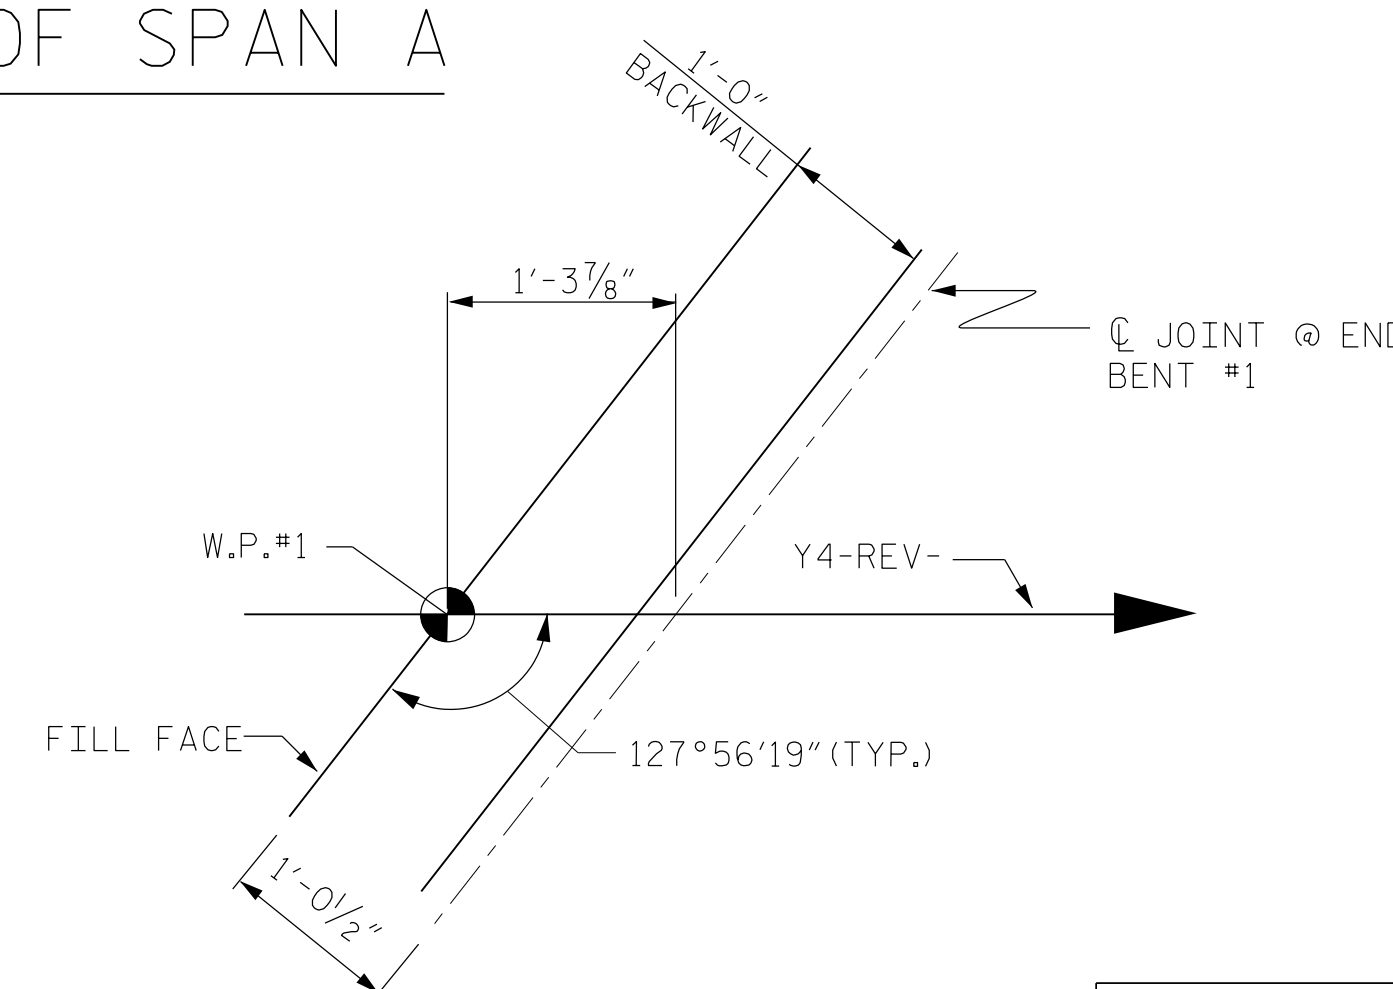

DETAIL A

PROJECT NO. R-2707C
CLEVELAND COUNTY
STATION: 24+05.50-Y4-REV POT

SHEET 1 OF 2



DocuSigned by:
Jeff Loftus 2/3/2017

Firm License No. C-1051
421 Fayetteville St,
Suite 400
Raleigh, NC 27601
T 919.380.8750
www.stewartinc.com

STEWART

STATE OF NORTH CAROLINA
DEPARTMENT OF TRANSPORTATION
RALEIGH
**SUPERSTRUCTURE
PLAN OF SPAN A**

REVISIONS						SHEET NO. S5-7
NO.	BY:	DATE:	NO.	BY:	DATE:	
1			3			TOTAL SHEETS 29
2			4			

STR. #5

R 2707C-5
 2/3/2017
 \\405-013-R2707C-SMU-SP01-S5-7.dgn
 USER:deFault

DRAWN BY: H.ASSFOURA DATE: 02/15
 CHECKED BY: J.LOFTUS DATE: 11/16
 DESIGN ENGINEER OF RECORD: J.LOFTUS DATE: 01/17