



NOTES

- FOR LOCATION OF INTERMEDIATE DIAPHRAGM, SEE "FRAMING PLAN" AND "GIRDER DETAILS" SHEET.

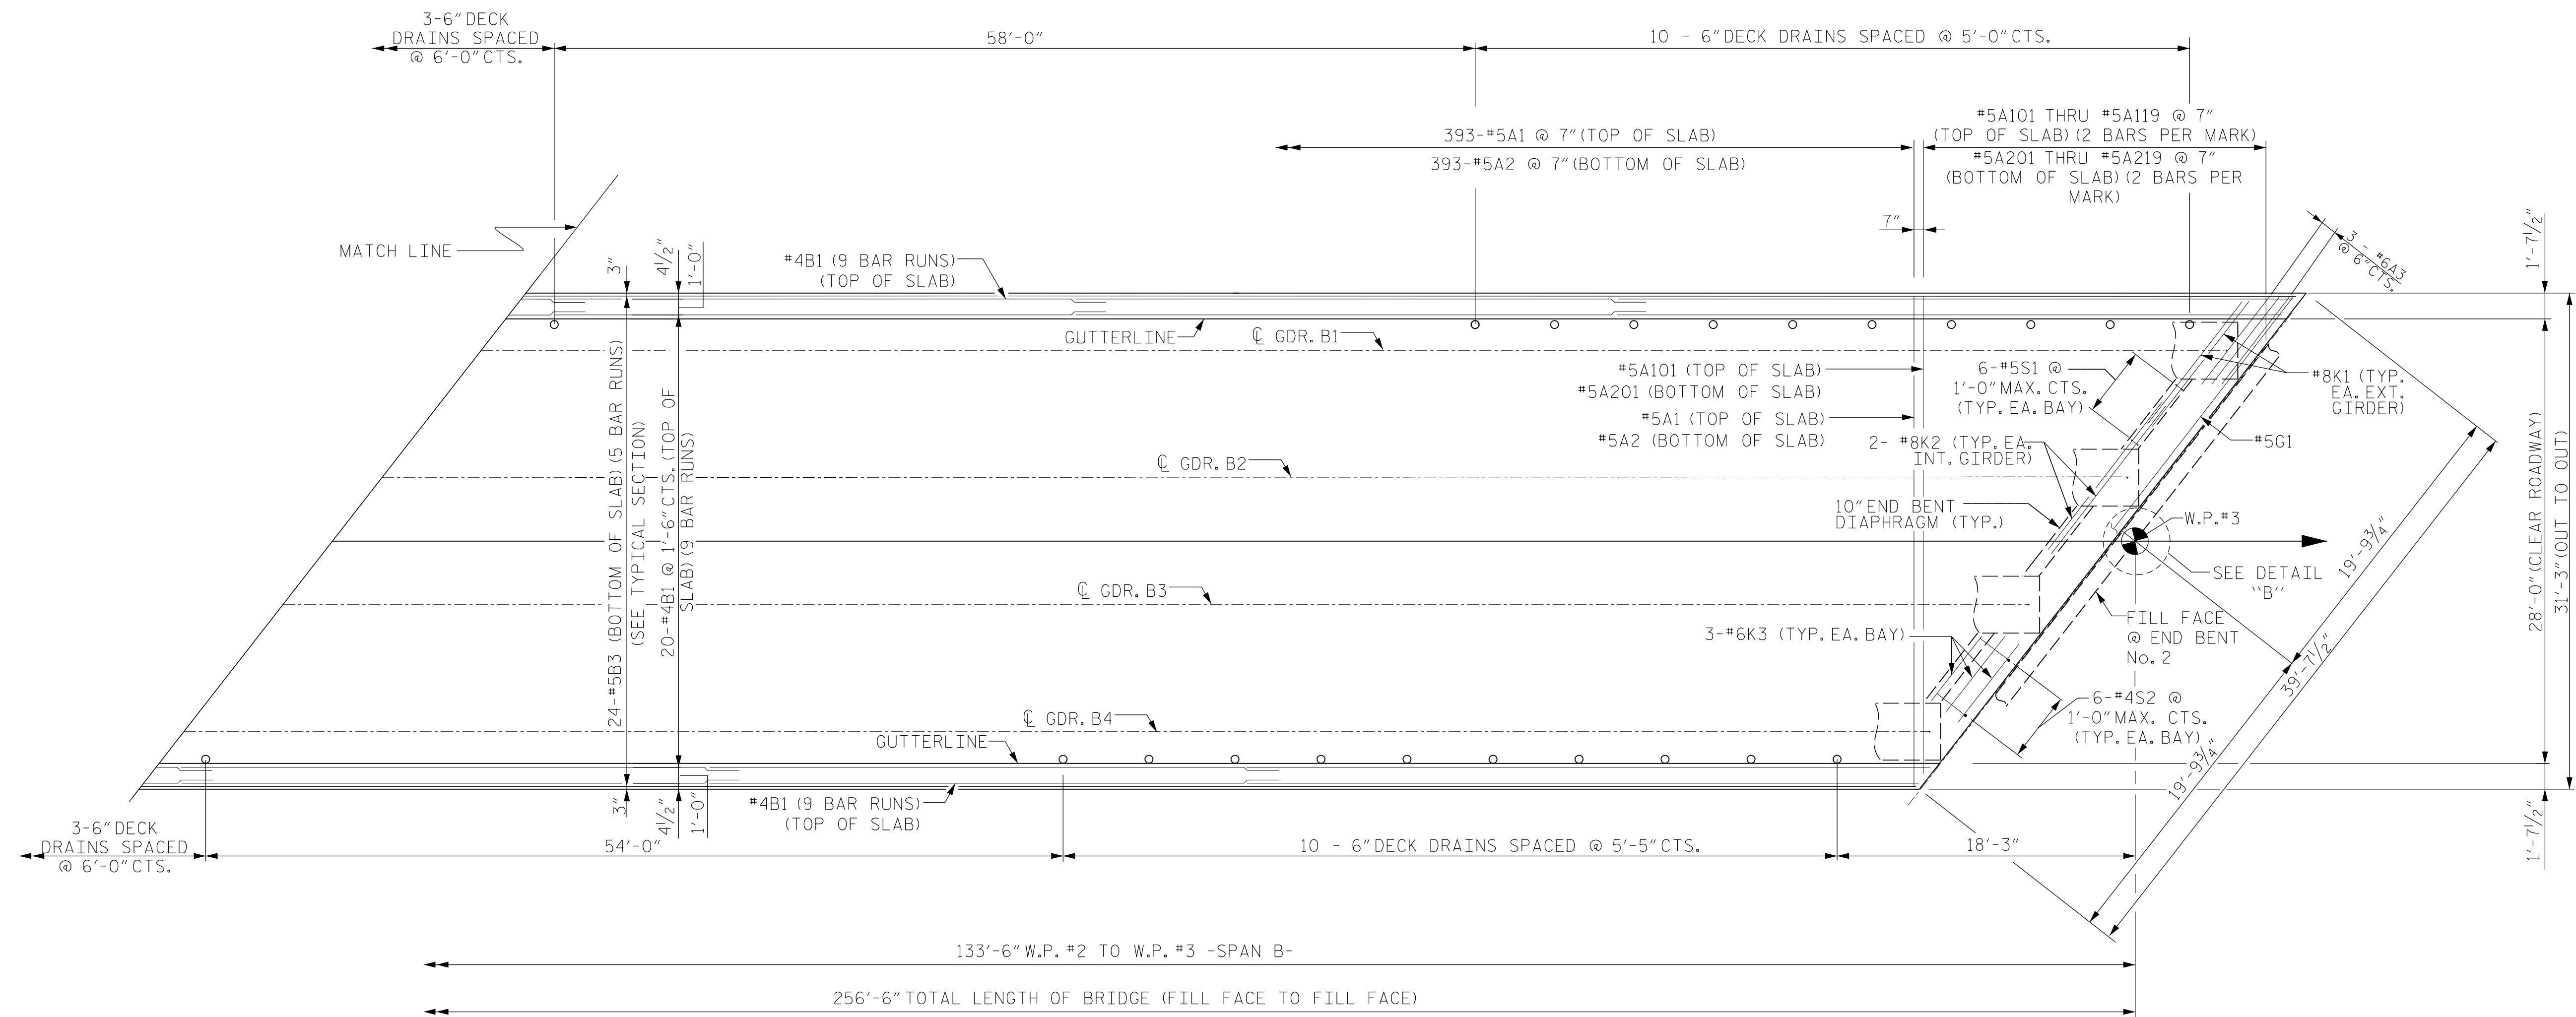

PLAN OF SPAN B

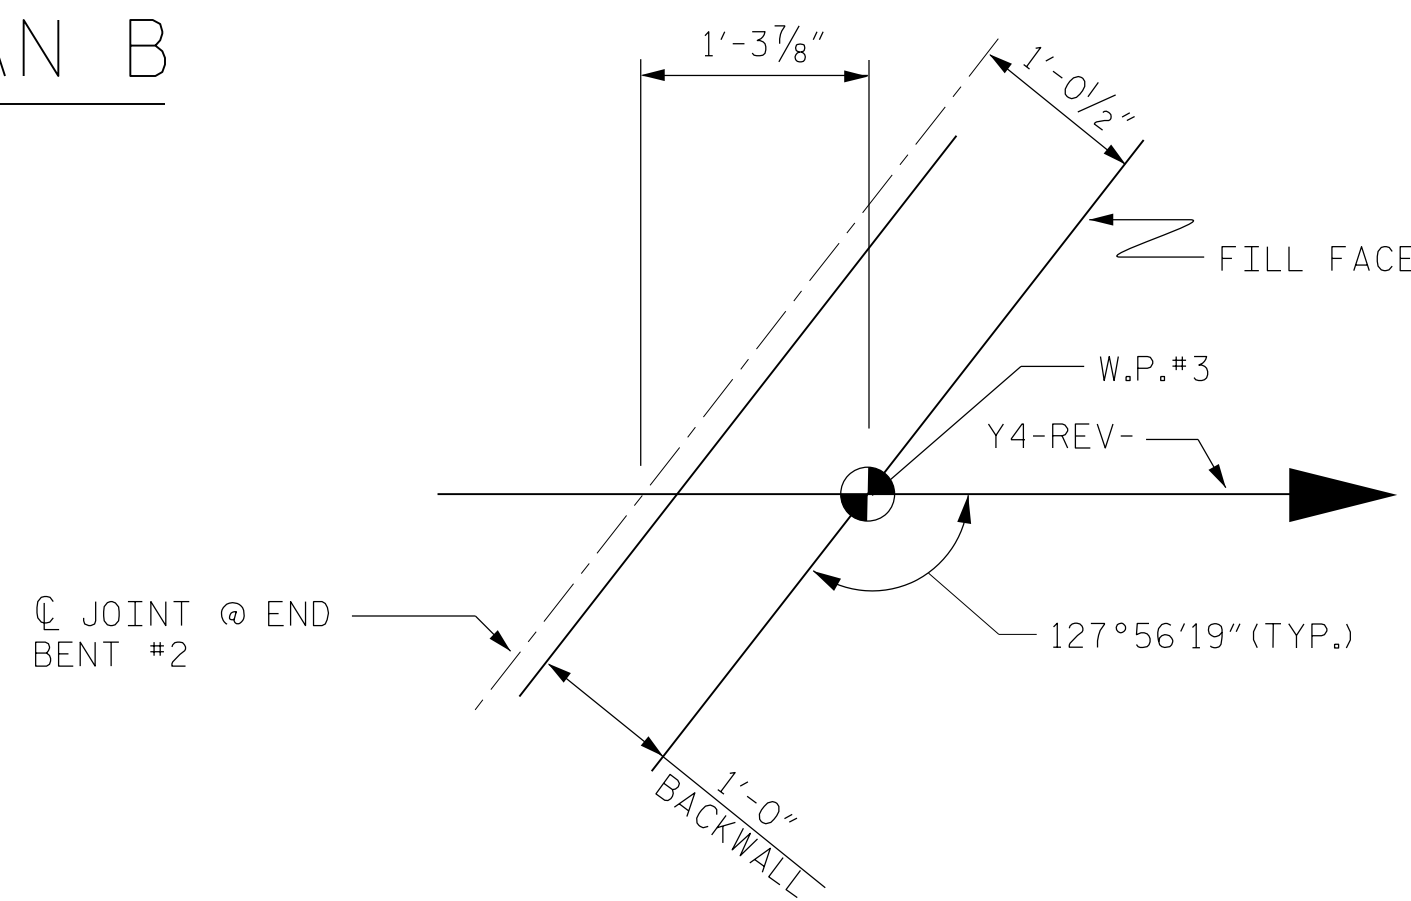

DETAIL B

PROJECT NO. R-2707C  
CLEVELAND COUNTY  
 STATION: 24+05.50-Y4-REV POT

SHEET 2 OF 2



DocuSigned by:  
 Jeff Loftus 2/3/2017

Firm License No. C-1051  
 421 Fayetteville St,  
 Suite 400  
 Raleigh, NC 27601  
 T 919.380.8750  
 www.stewartinc.com

STATE OF NORTH CAROLINA DEPARTMENT OF TRANSPORTATION RALEIGH					
SUPERSTRUCTURE PLAN OF SPAN B					
SHEET NO. S5-8					
TOTAL SHEETS 29					
REVISIONS					
NO.	BY:	DATE:	NO.	BY:	DATE:
1			3		
2			4		

STR. #5

DRAWN BY: <u>H.ASSFOURA</u>	DATE: <u>02/16</u>
CHECKED BY: <u>J. LOFTUS</u>	DATE: <u>11/16</u>
DESIGN ENGINEER OF RECORD: <u>J. LOFTUS</u>	DATE: <u>01/17</u>

R 2707C-5  
 2/3/2017  
 \\405-015-R2707C-SMU-SP02-S5-8.dgn  
 USER: jloftus