


PLAN FOR STRUCTURE REMOVAL
 (FOR UTILITY INFORMATION, SEE UTILITY PLANS AND SPECIAL PROVISIONS.)

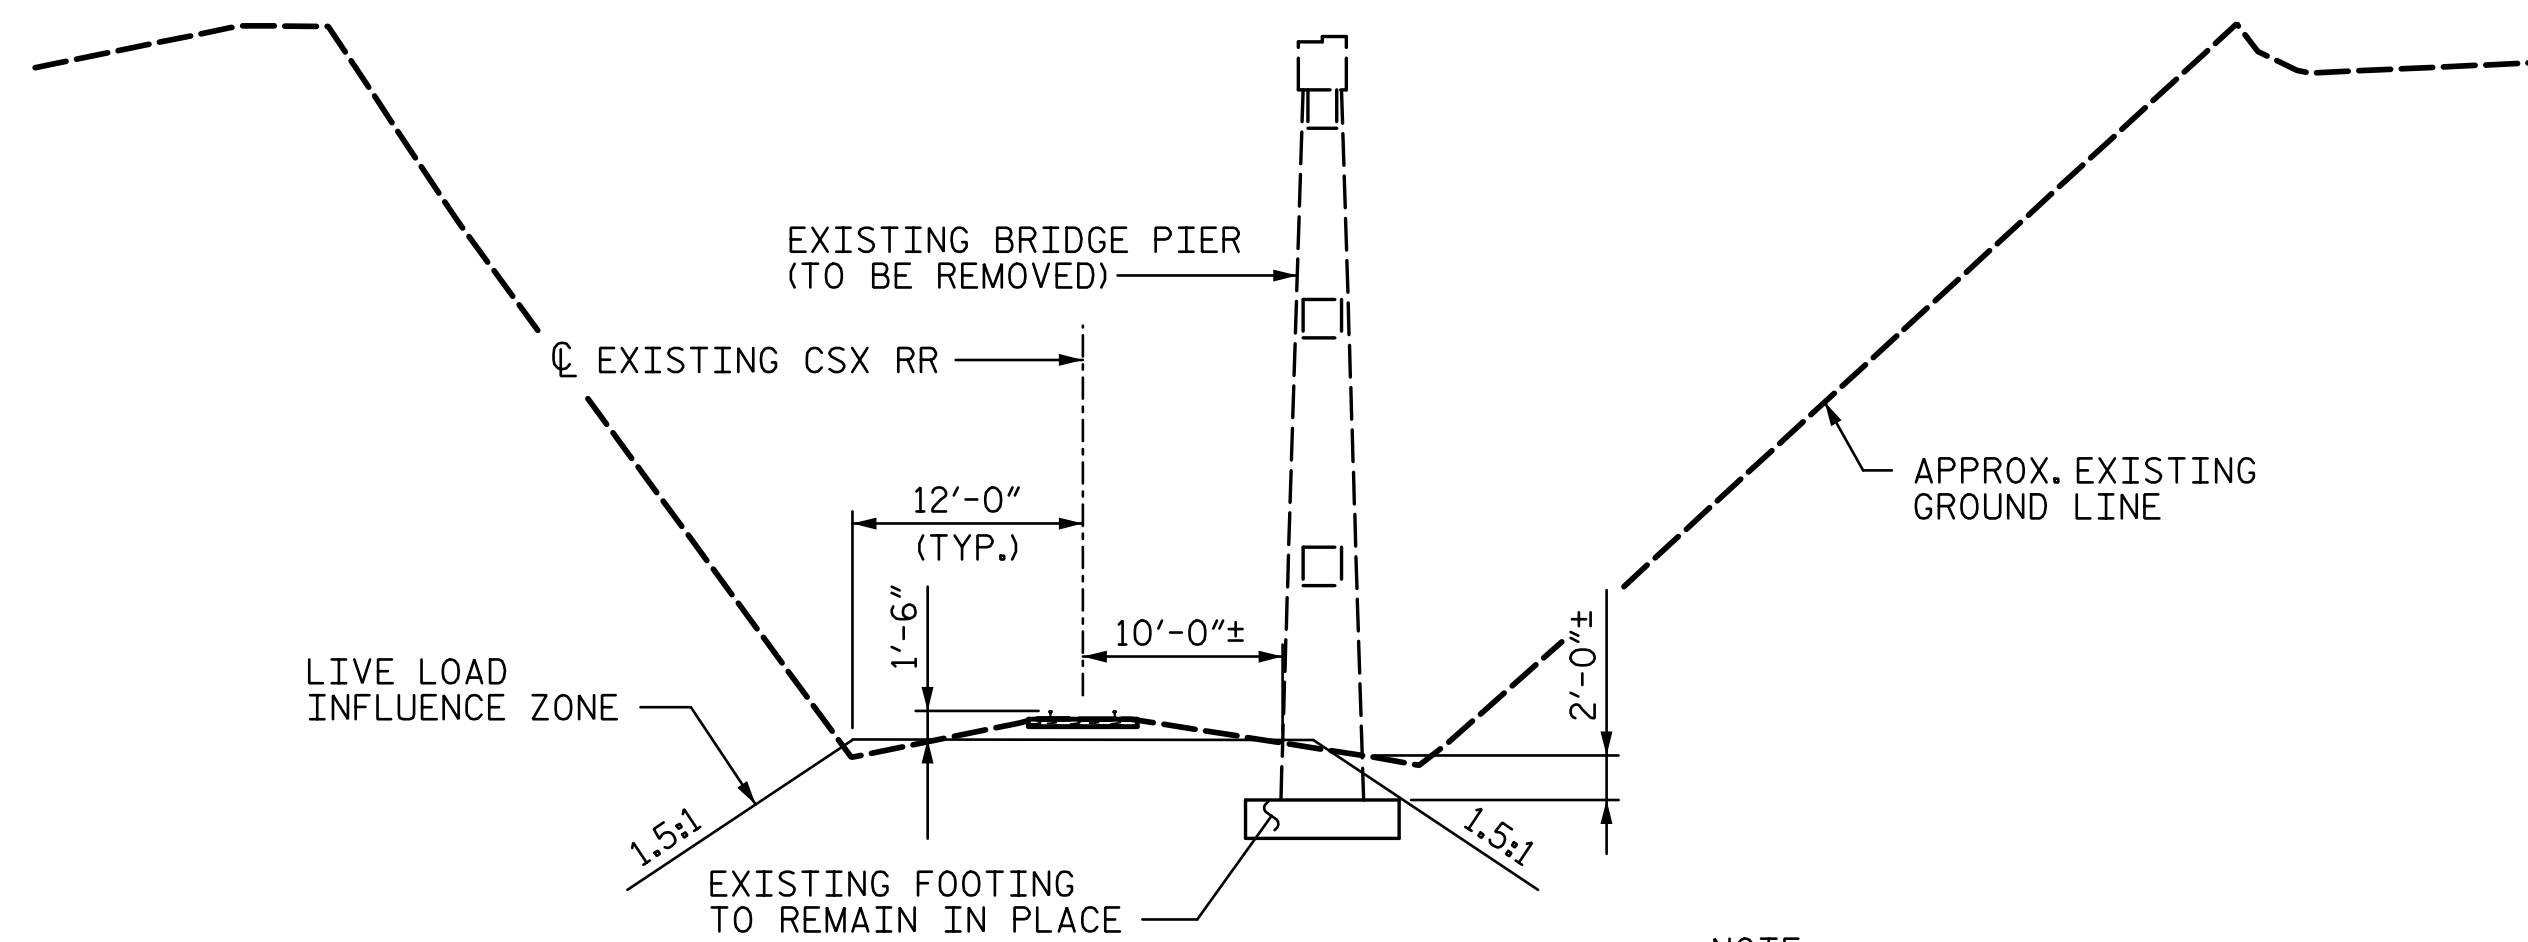

SECTION VIEW
 (LOOKING DOWNSTATION ALONG ϕ EXISTING CSX RR)

NOTE:
 FOOTINGS SHALL BE LEFT IN PLACE. COLUMNS SHALL BE REMOVED TO 2'-0" BELOW GROUND LEVEL. METHOD FOR COLUMN REMOVAL SHALL BE INCLUDED IN EXISTING BRIDGE DEMOLITION PLAN. SEE RAILROAD AGREEMENT FOR EXPECTATIONS, REQUIREMENTS AND TIMING FOR COLUMN REMOVAL.

PROJECT NO. R-2707C
CLEVELAND COUNTY
 STATION: 32+31.41 -Y11REV2-

DOCUMENT NOT CONSIDERED FINAL UNLESS ALL SIGNATURES COMPLETED



DocuSigned by:
 Tony R. Laws, Jr.
 3/6/2017

STV 100 years
 STV ENGINEERS, INC.
 900 West Trade St., Suite 715
 Charlotte, NC 28202
 NC License Number F-5991

STATE OF NORTH CAROLINA
 DEPARTMENT OF TRANSPORTATION
 RALEIGH

EXISTING STRUCTURE REMOVAL

| REVISIONS | | | | | | SHEET NO. |
|-----------|-----|-------|-----|-----|-------|--------------|
| NO. | BY: | DATE: | NO. | BY: | DATE: | S11-05 |
| 1 | | | 3 | | | TOTAL SHEETS |
| 2 | | | 4 | | | 27 |

R:\ustation\411_009_R2707C_SML_ESR_S11-5.dgn 12:25:35 PM 3/6/2017

| | | | |
|-------------------------|---------------------|---|--------------------|
| DRAWN BY : <u>TRL</u> | DATE : <u>10-16</u> | DESIGN ENGINEER OF RECORD: <u>T. LAWS</u> | DATE : <u>9-16</u> |
| CHECKED BY : <u>AJP</u> | DATE : <u>10-16</u> | | |