


ARC OFFSETS AT LEFT OUTSIDE EDGE

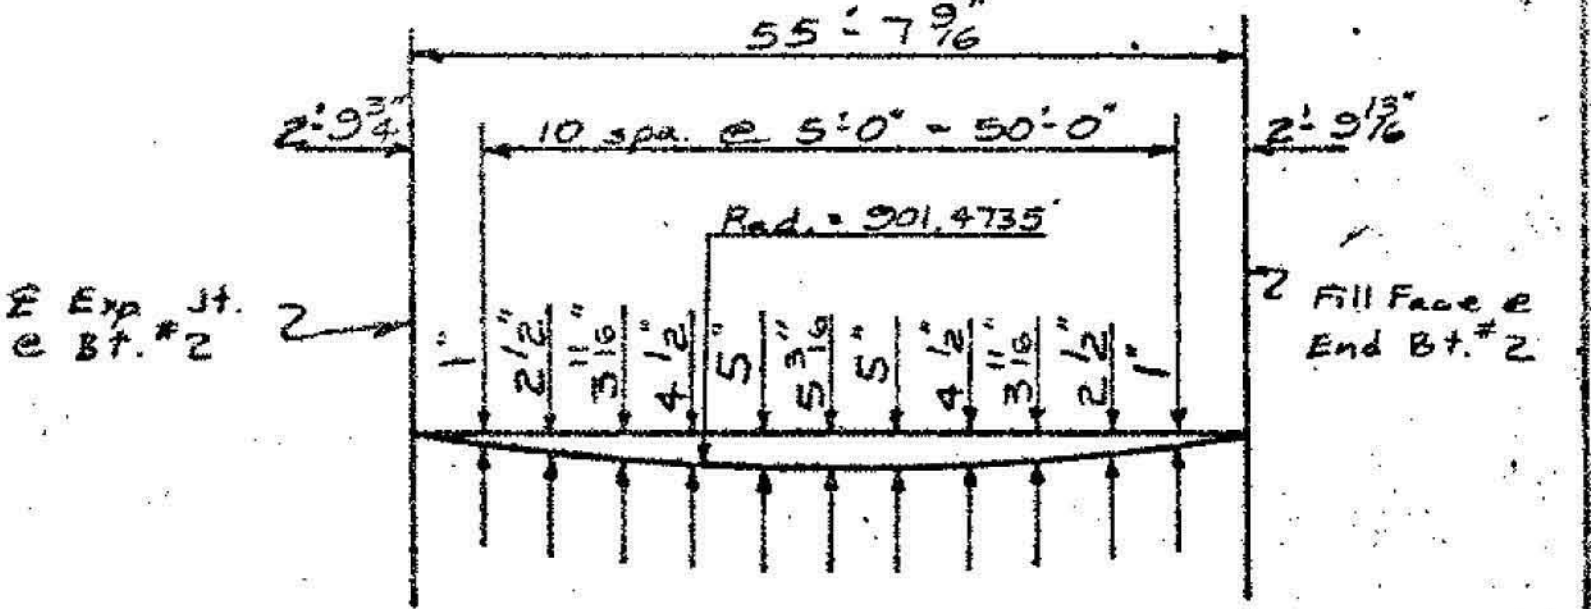

ARC OFFSETS AT RIGHT OUTSIDE EDGE

FOR INFORMATION ONLY

DRAWING C16 OF 24

PROJECT No. 8 2522503
 DURHAM COUNTY
 STATION: 19 + 82.5-L

STATE OF NORTH CAROLINA
 DEPARTMENT OF TRANSPORTATION
 RALEIGH
 SUPERSTRUCTURE
 PLAN OF SPAN 'C'

Jan 1979

| REVISIONS | | | | | | SHEET NO. 5-7 |
|-----------|-----|----------|-----|----|------|--------------------|
| NO. | BY | DATE | NO. | BY | DATE | |
| 1 | RCS | 10-17-83 | 1 | | | TOTAL SHEETS 23 |
| 2 | | | 4 | | | |

Note: "A" bars shall be placed perpendicular to short chord and spaced along short chord.
 Lengths of barrier rail are measured at base of barrier rail along gutter line.
 See "Framing Plan" for location of intermediate Diaphragms.



REVISIONS BY GARY CONC. CO.
 REBARS ADDED & DELETED - 19 AUG. 83 - P.S.T.

DRAWN BY: J.E. COVENS DATE: 1-13-79
 CHECKED BY: H.G. FELDMAN DATE: FEB. 1979

PLAN OF SPAN 'C'